


V

Site Code: DX048 Site Name: STOCKING AVENUE

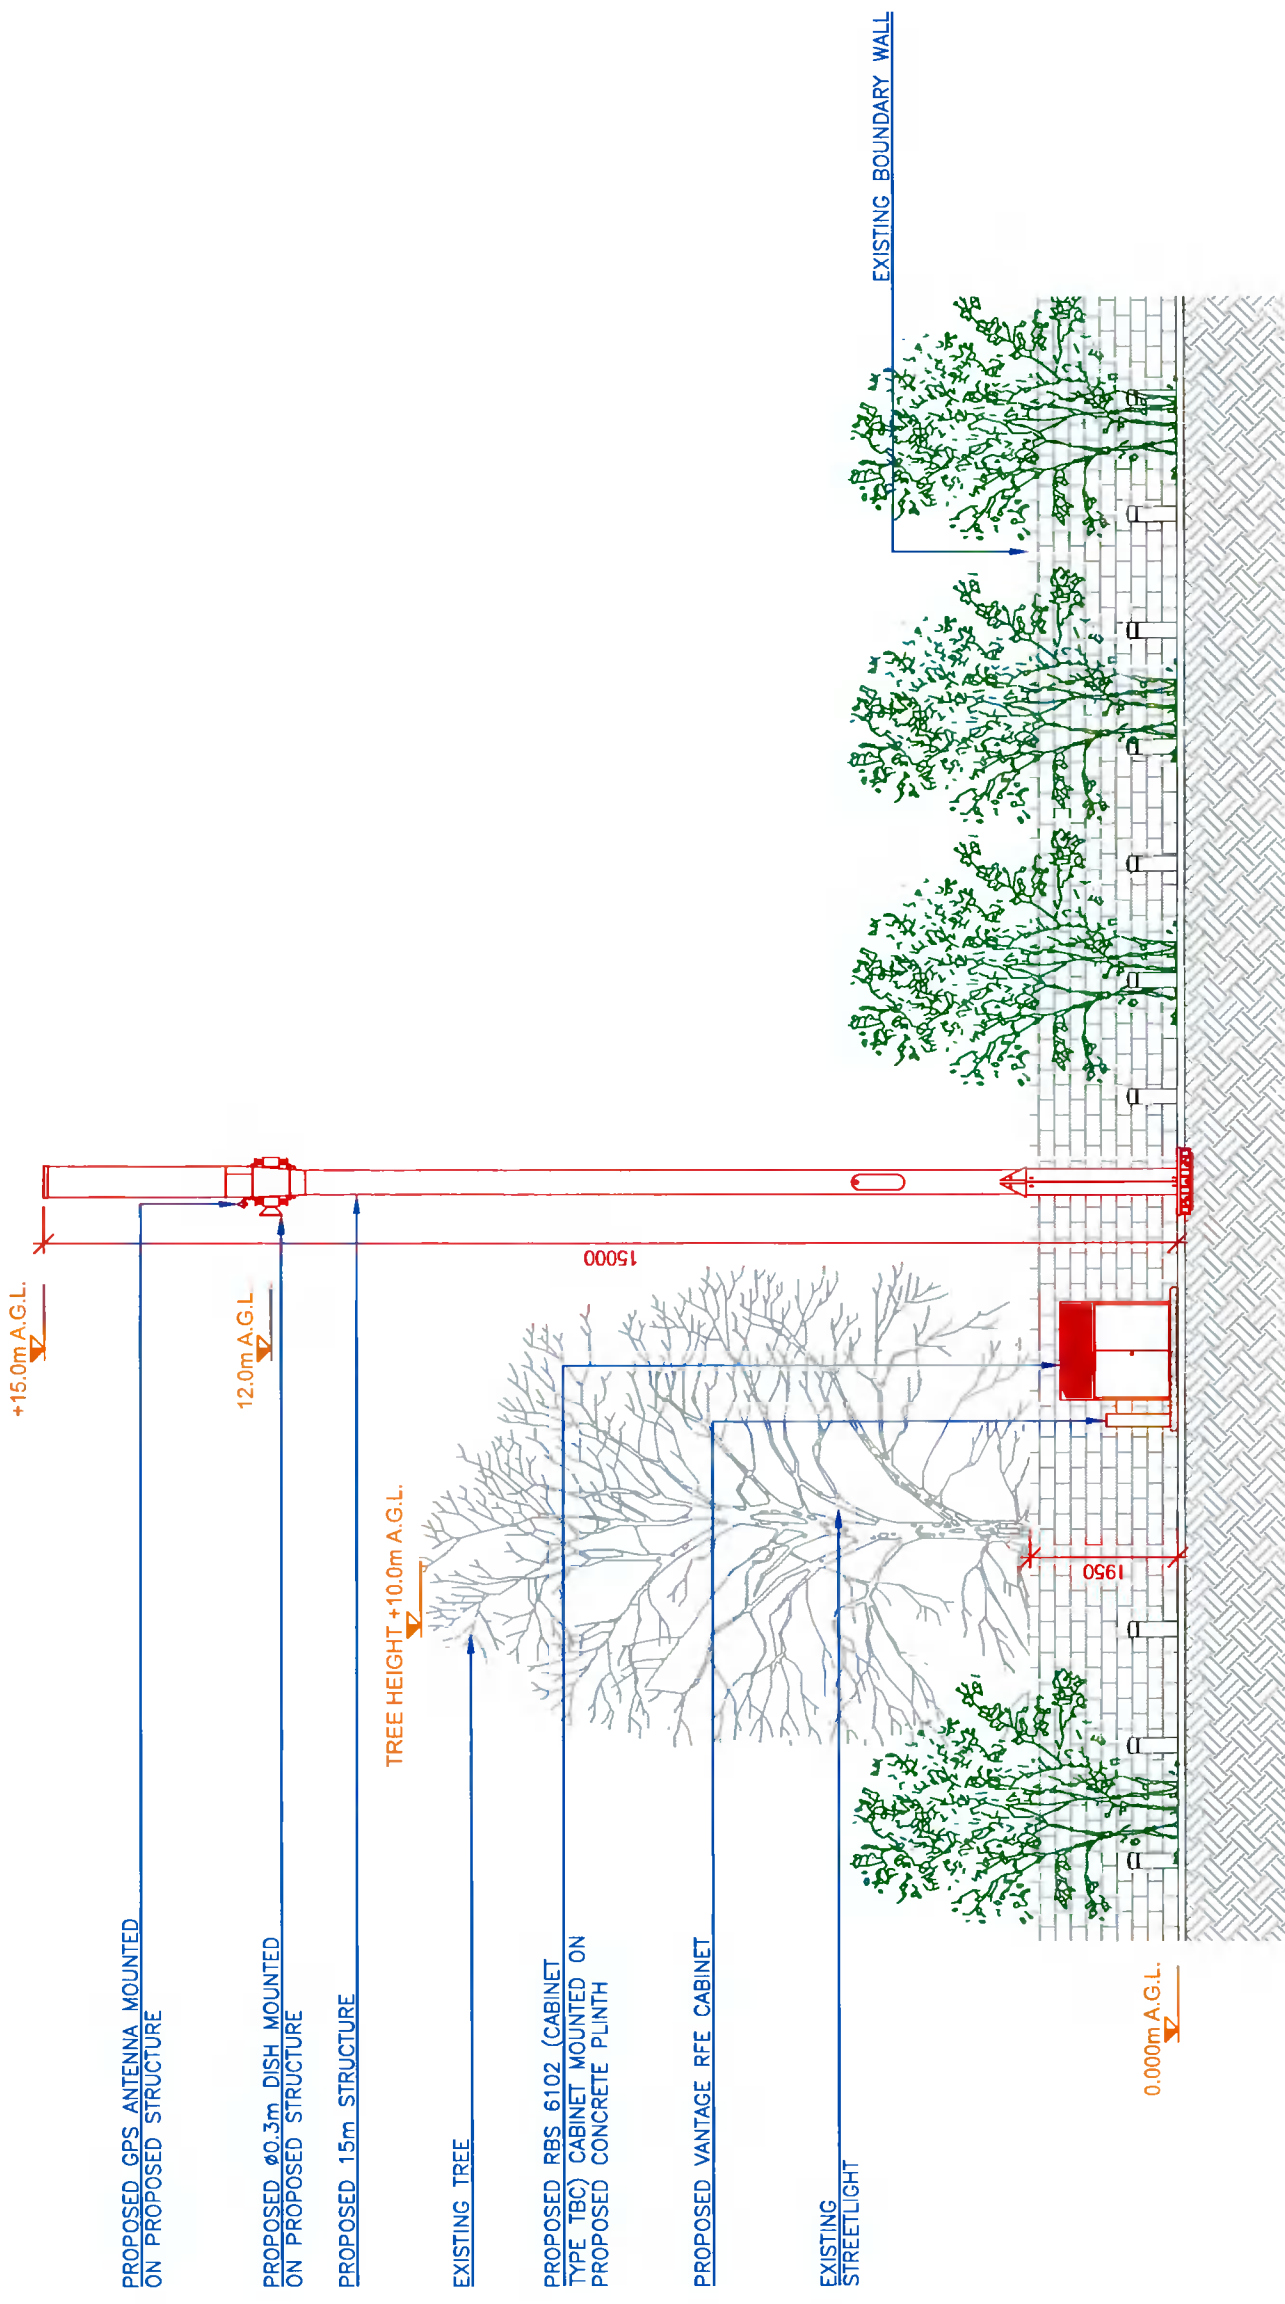

SOUTH ELEVATION
SCALE 1:100

VANTAGE TOWERS

- Notes:
1. Do not scale.
 2. All dimensions are in mm otherwise specified.
 3. Assume all site details are existing unless otherwise specified.

Rev.	Description	By	Date
A	PLANNING APPLICATION DRAWING	SBS	06/10/21

Cabinet/Cabinet Details
 Type: RBS 6102
 Dims: 1450x1300x700
 Cabinet:
 Structure Details
 Type: STEEL POLE
 Height: 15.0m



PLANNING APPLICATION DRAWING			
Site Code	DX048	Survey date	24/09/21
Scale	As Shown	Drawn	SBS
Checked	DS	Date	06/10/21
Approved	IB	Date	06/10/21
Sheet Size	A3		

Title	South-East Elevation
Project	PROPOSED VANTAGE TOWERS SITE AT STOCKING AVENUE BALLYCULLEN, Co. DUBLIN,
Drawing No.	DX048 / 002 / 06
Revision	A

THE OWNERSHIP AND COPYRIGHT OF THIS DRAWING REMAINS WITH VANTAGE TOWERS AT ALL TIMES. THE DRAWING MAY NOT BE COPIED, DUPLICATED OR PASSED TO THIRD PARTIES WITHOUT THE WRITTEN PERMISSION OF VANTAGE TOWERS.

V

Site Code: DX048 Site Name: STOCKING AVENUE

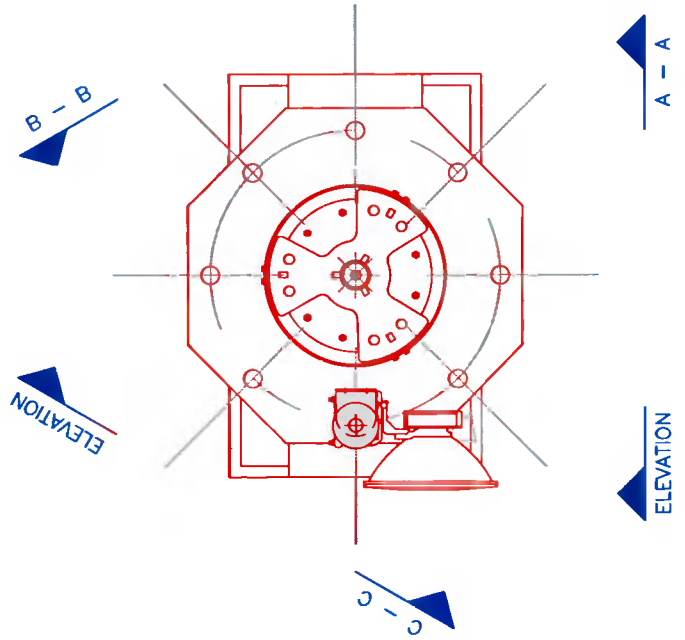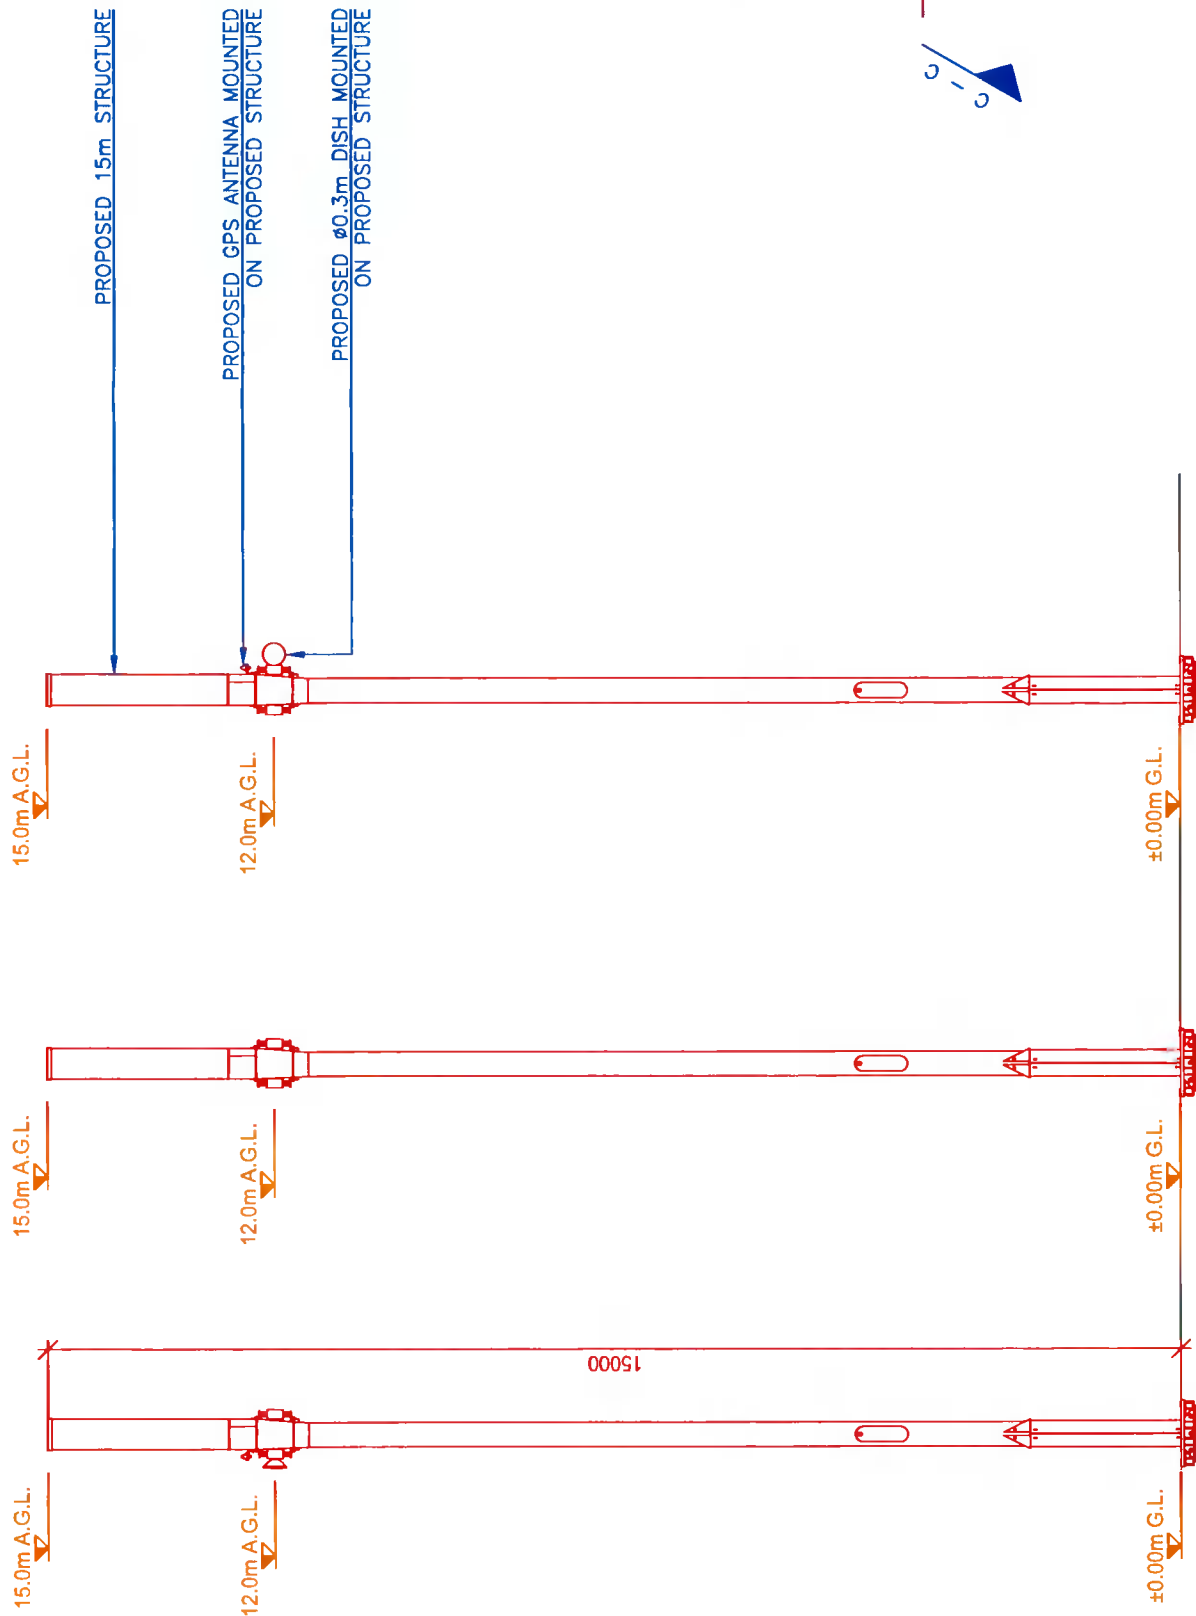

ELEVATION A-A ELEVATION B-B ELEVATION C-C

STRUCTURE ELEVATION
SCALE 1:100

STRUCTURE PLAN
SCALE 1:20

VANTAGE TOWERS

Notes:
1. Do not scale.
2. All dimensions are in mm otherwise specified.
3. Assume all site details are existing unless otherwise specified.

Rev	Description	By	Date
1	PLANNING APPLICATION DRAWING	SBS	06/10/21

Cable/Cable Details
Type: RBS 6102
Dims: 1450x1300x700
Structure Details
Type: STEEL POLE
Height: 15.0m

Purpose			
Site code	Survey date	Checked	Approved
DX048	24/09/21	DS	IB
AS SHOWN		Date	Date
		06/10/21	06/10/21

Title		Structural Elevations	
PROPOSED VANTAGE TOWERS SITE AT STOCKING AVENUE, BALLYCULLEN, CO. DUBLIN,		Drawing No. DX048 / 002 / 07	
NOT FOR CONSTRUCTION - AWAITING PCM		Revision A	

THE OWNERSHIP AND COPYRIGHT OF THIS DRAWING REMAINS WITH VANTAGE TOWERS AT ALL TIMES. THE DRAWING MAY NOT BE COPIED, DUPLICATED OR PASSED TO THIRD PARTIES WITHOUT THE WRITTEN PERMISSION OF VANTAGE TOWERS.