




EXISTING GROUND FLOOR PLAN

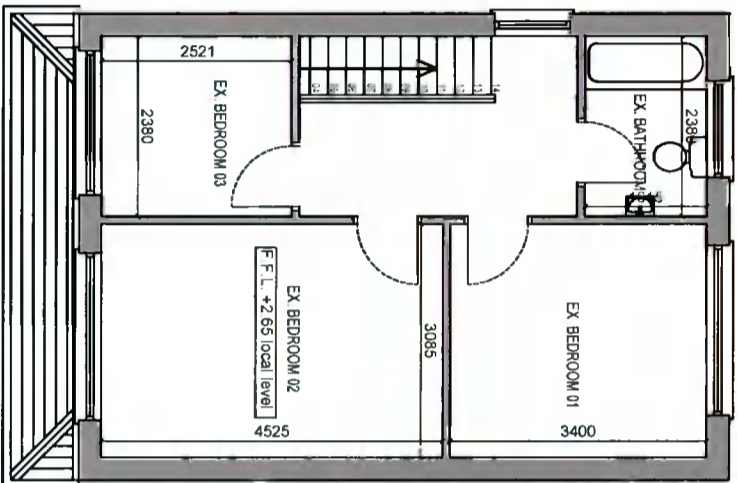


EXISTING FIRST FLOOR PLAN

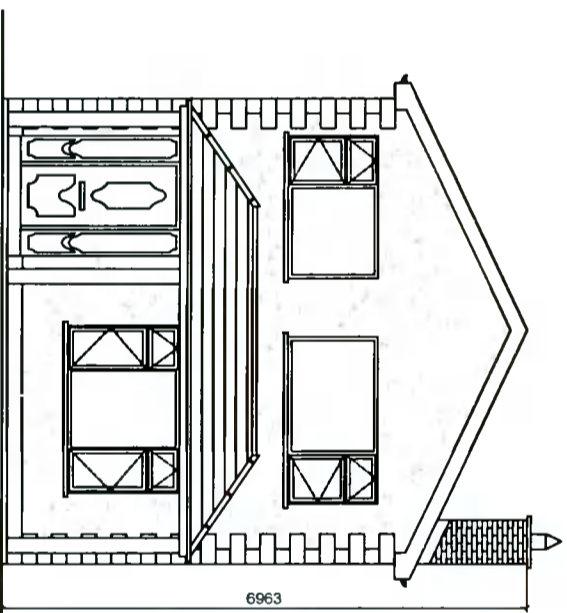


EXISTING FRONT ELEVATION

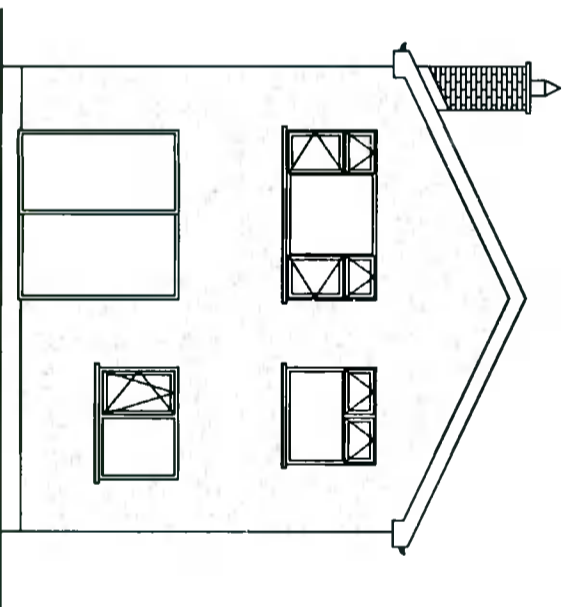

EXISTING REAR ELEVATION

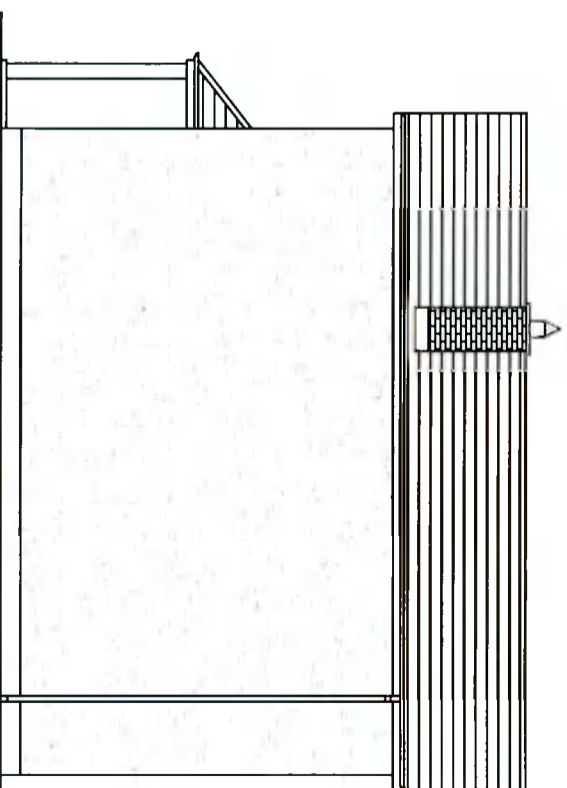

EXISTING SIDE ELEVATION

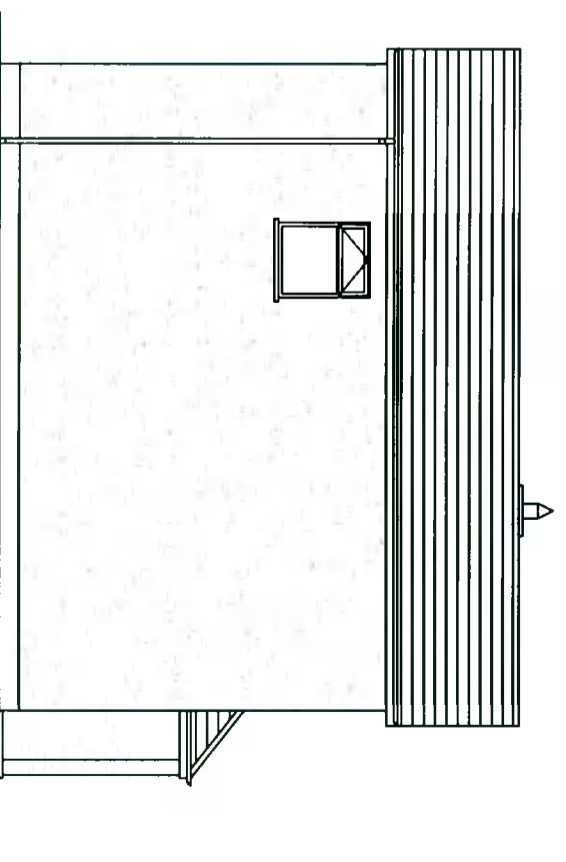

EXISTING SIDE ELEVATION

**FOR PLANNING
PERMISSION
PURPOSES ONLY**

Client: Gerald & Siobain McKenna

Project: 46 Heatherview Road, Aylesbury, D24

Drawing: Survey of Existing

Date: 02/11/2021

Scale: 1:100

Dwg. No.: 203-21-P-09

Drawn

DRAWN: D.M.

REVISION: -