


PROPOSED SITE AREAS

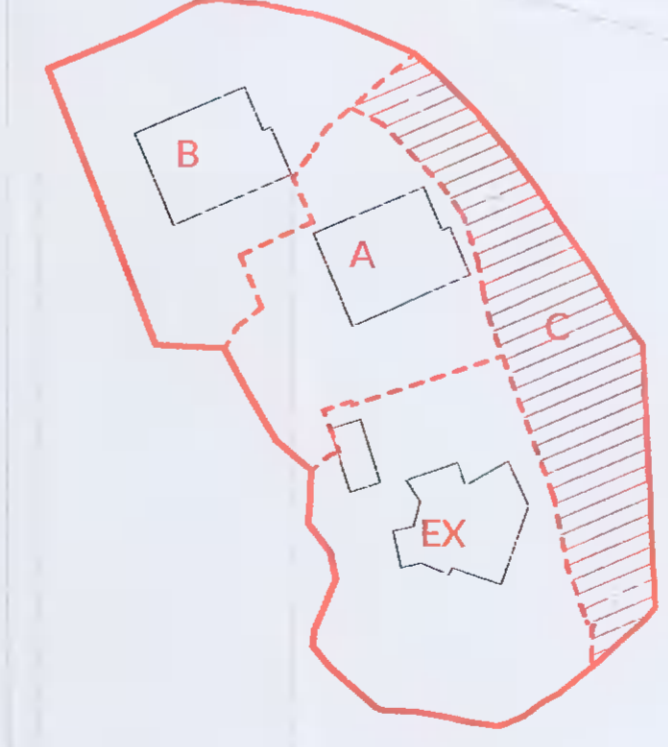

- EX - PROPOSED EXISTING DWELLING SITE
- A - PROPOSED DWELLING 'HOUSE A' SITE
- B - PROPOSED DWELLING 'HOUSE B' SITE
- C - SHARED ACCESS - TO BE FORMALISED BY FUTURE LEGAL AND MANAGEMENT AGREEMENT

PRIVATE AMENITY SPACE AREA		HOUSE SIZE (GIA)	
EXISTING HOUSE	896 sqm	EXISTING HOUSE	256 sqm
PROPOSED HOUSE A	379 sqm	PROPOSED HOUSE A	241 sqm
PROPOSED HOUSE B	380 sqm	PROPOSED HOUSE B	240 sqm

1 EXISTING SITE PLAN
2003_PD01 1:500

2 PROPOSED SITE PLAN
2003_PD01 1:500

NOTES:

REV	DATE	NOTE

Check all dimensions on site.
Do not scale off this drawing.
Notify Architect of all and any discrepancies. Discrepancies to be referred to the Architect for clarification.
All drawings to be read in conjunction with Architects specification and all relevant documents.
Drawing to be printed in color and at noted size for clarity.
This drawing and its content are the copyright of Brock Finucane Ltd.
This drawing may not be copied, reproduced or otherwise used without the written consent of Brock Finucane Ltd.

NOTES:
Indicated Levels (e.g. +107.5) are measured in Metres, Over Datum (Main Head)
All linear dimensions are measured in millimetres.

BROCK FINUCANE ARCHITECTS

28 LOWER BAGGOT STREET WWW.BROCKFINUCANE.COM PROJECT LYNBROOK, DUBLIN DATE OCT 21
DUBLIN 2 D02 N3 11 INFO@BROCKFINUCANE.COM DRAWN PF
IRELAND TEL: 01 234 7326 CHECK BP
CLIENT NICOLA LYNN BRYAN DUNNE & CELIA LYNN RICHARD O'NEILL DWG NO 2003_PD01 REV SCALE 1:500