


Existing  
(Scale 1:200)

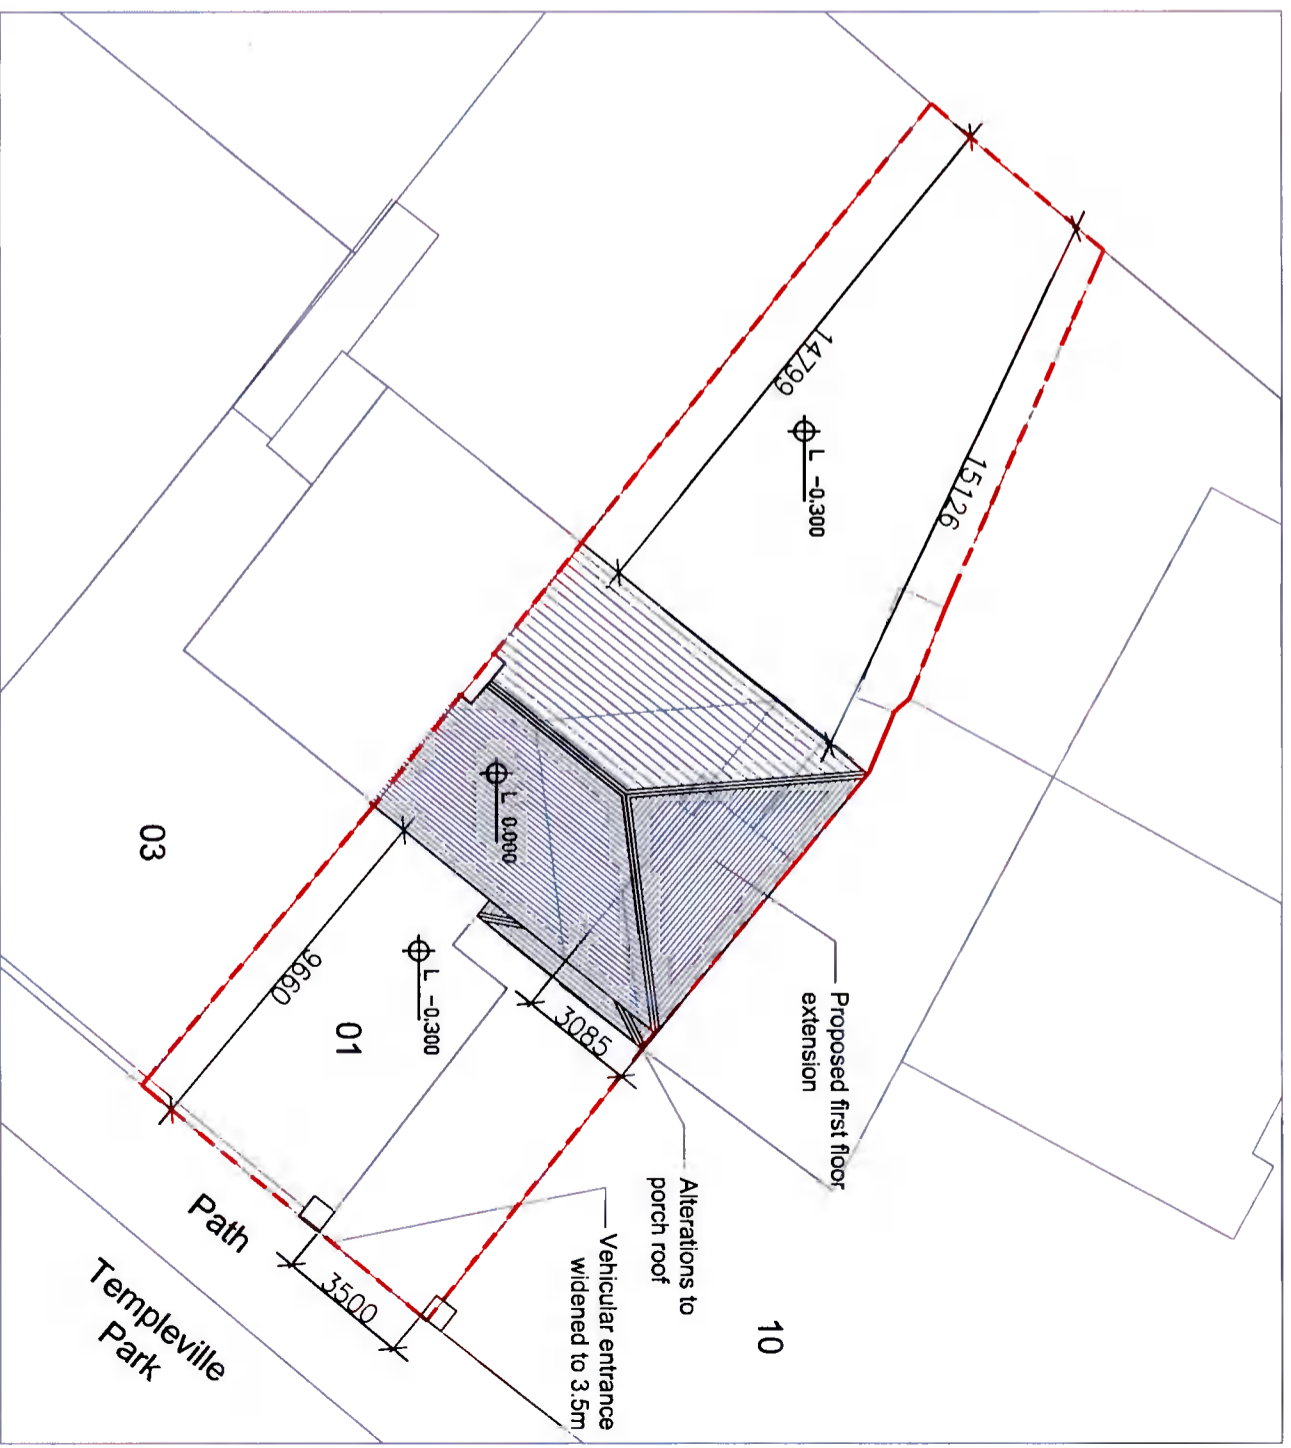

Proposed  
(Scale 1:200)

Site Boundary: ———  
To be demolished: ———

**PLANNING**

Site Plan  
(Scale 1:200)

**NOTES**  
 1. Do not scale from this drawing.  
 2. Check all dimensions on site before work commences.  
 3. All dimensions are in meters unless otherwise stated.  
 4. For more information regarding the project, please contact the Planning Department.  
 5. For more information regarding the project, please contact the Planning Department.

**PROJECT INFORMATION**  
 PROJECT NO: 21033-PL-1.02  
 PROJECT TITLE: PROPOSED FIRST FLOOR EXTENSION  
 1 TEMPLEVILLE PARK, TEMPELOQUE  
 CLIENT: LAURA RENOLDS  
 CLARK SHAWAN  
 DATE: NOV 2021  
 SCALE: 1:200

**PLANNING**