




Front (South-East) Elevation/Context Elevation

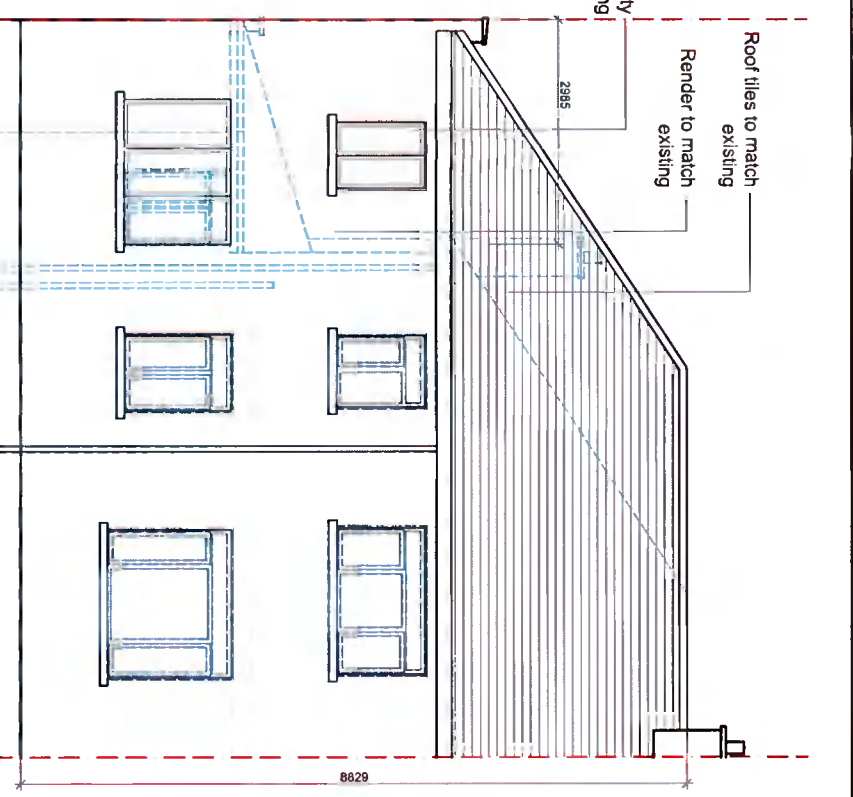


Rear (North-West) Elevation

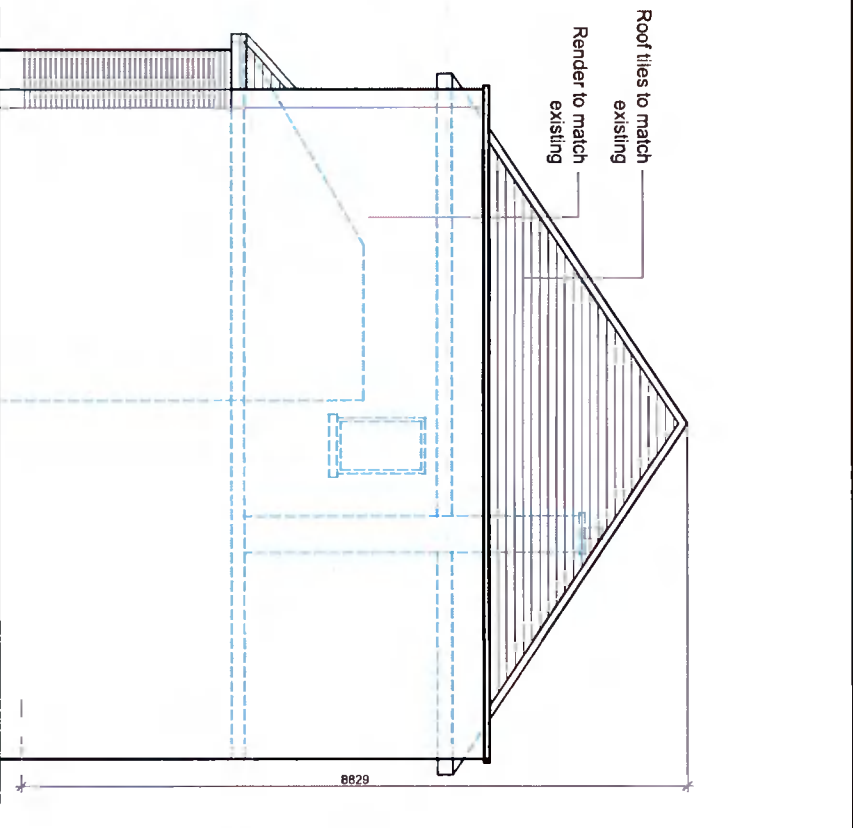


Side (North-East) Elevation

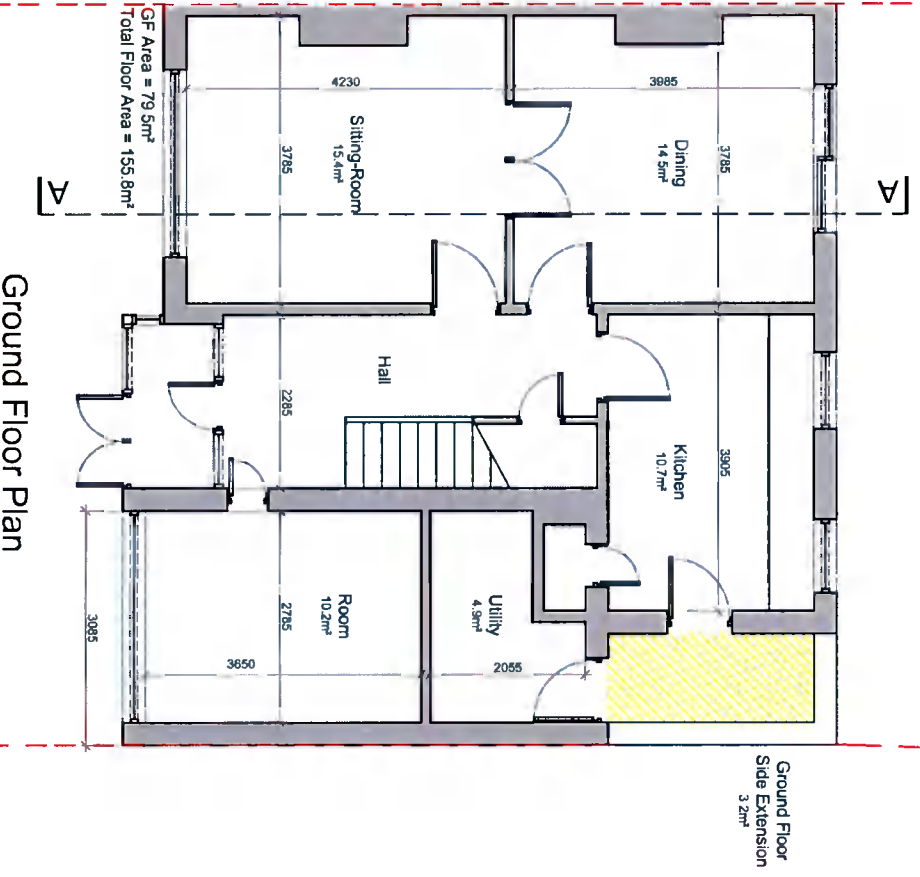

Ground Floor Plan

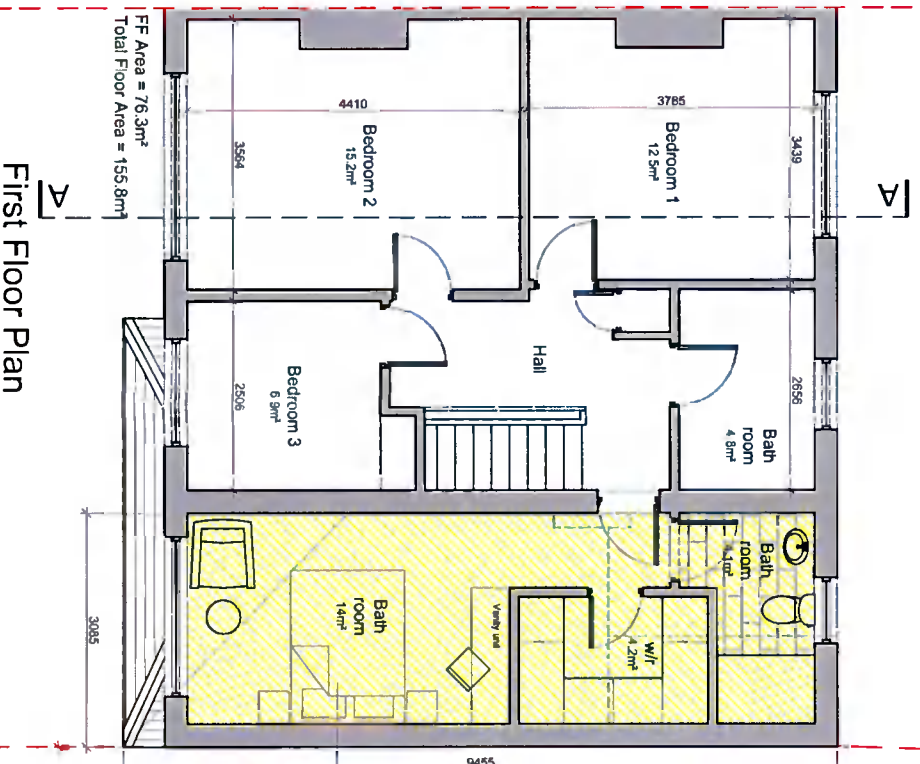

First Floor Plan

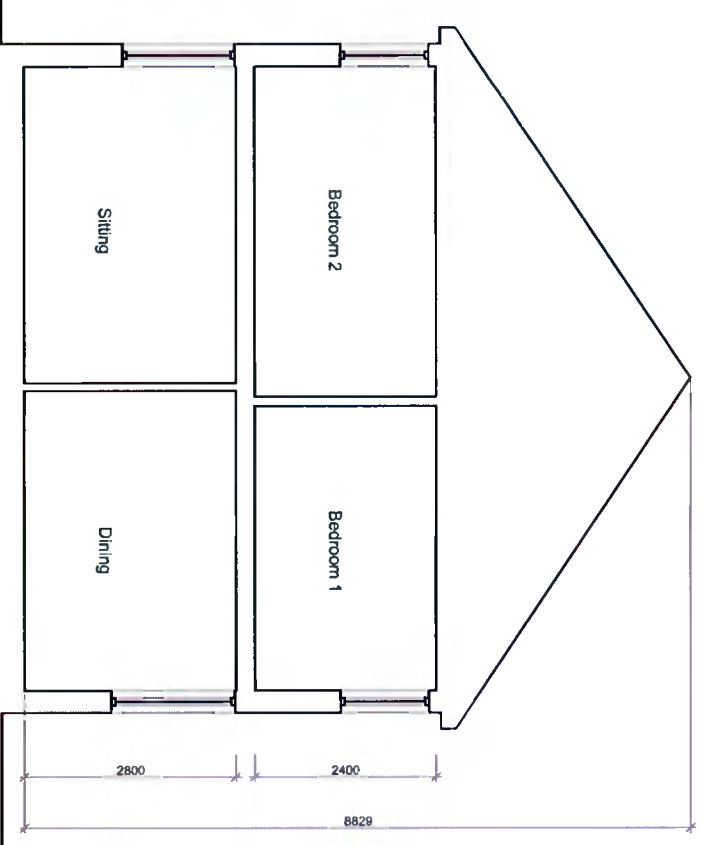

Section A-A

**PLANNING**

Proposed  
(Scale 1:100)

Site Boundary: ---  
 Proposed development:   
 Subject of this application:   
 To be demolished: ---

NOTE: Do not scale from this drawing. Sections dimensions only to be used. Before work commences, please refer to the approved plans. Levels shown are for information purposes. For actual O.S. datum floor levels refer to Site Plan.

DATE: 21/03/2021	SCALE: 1:100
PROJECT: PROPOSED FIRST FLOOR EXTENSION 1 TEMPLEVILLE PARK, TEMPLEVILLE	CLIENT: LARUBA REMOVALS
DESIGNED BY: ARCHITECTS	DRAWN BY: ARCHITECTS
DATE: 21/03/2021	SCALE: 1:100