

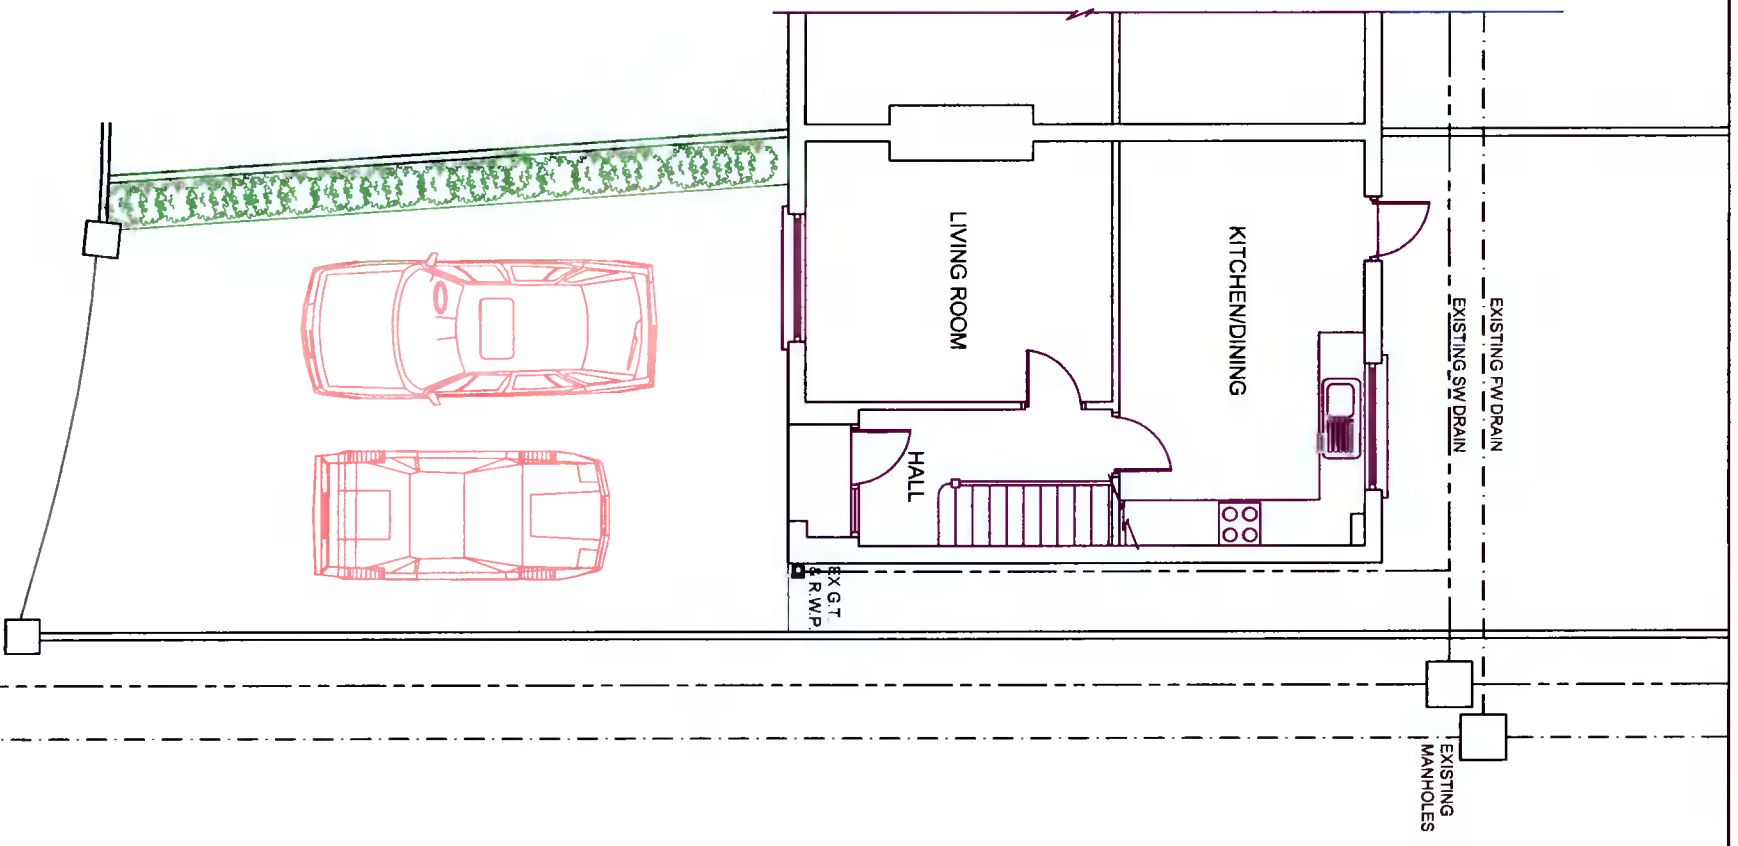


ORIGINAL GROUND FLOOR PLAN

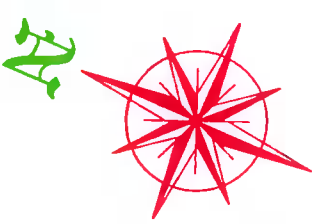

RETENTION WORKS SHOWN COLOURED BLUE

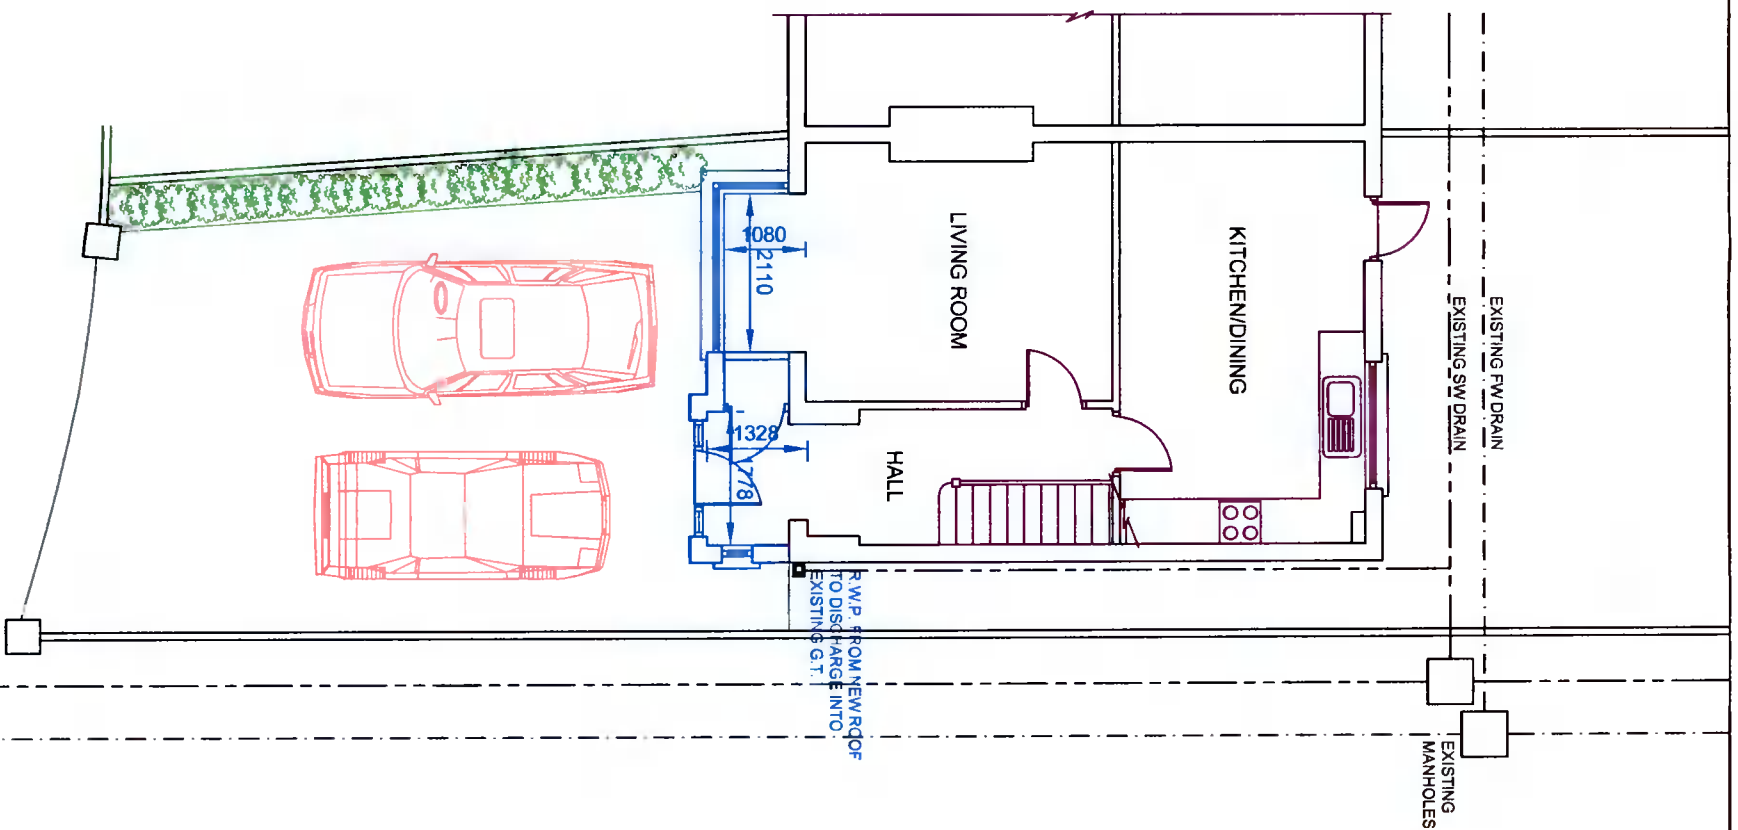

**RETENTION WORKS
SHOWN COLOURED BLUE**

NO	REVISION	DATE

H. K. O'DALY & ASSOCIATES
 ARCHITECTURAL & PLANNING CONSULTANTS
 KINGSWOOD, MAAS ROAD, CLONDAKIN, DUBLIN 22.
 TELEPHONE (01) 489 1127

PROJECT
 RETENTION OF FRONT PORCH & EXTENSION.
 7 TYMONVILLE COURT,
 TYMON NORTH,
 DUBLIN 24.

SCALE 1:100
DATE Oct. 2021
DRAWN *Stacy O'Daly*
CHECKED

DRAWING TITLE
 ORIGINAL & RETENTION GROUND FLOOR PLAN.

DRAWING NO
 1021/8/1

CLIENT
 NIEVE HARDING

© THIS DRAWING IS COPYRIGHT