




ORIGINAL NORTH ELEVATION

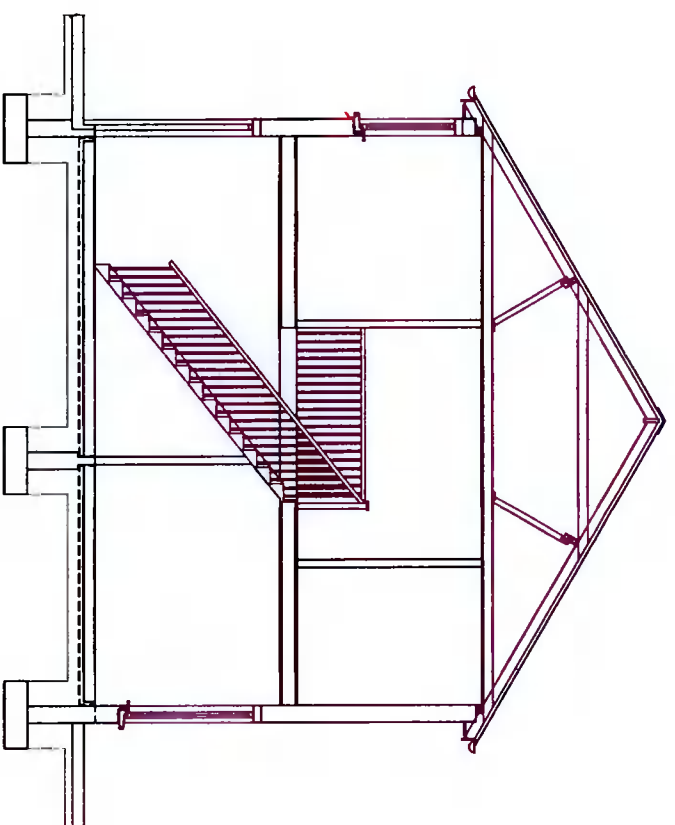

SECTION A-A

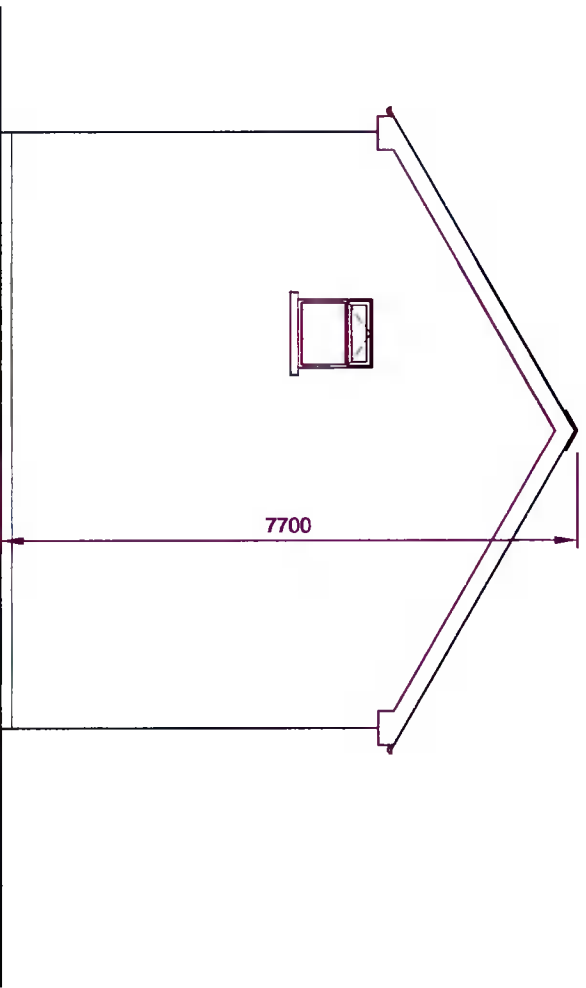

ORIGINAL WEST ELEVATION

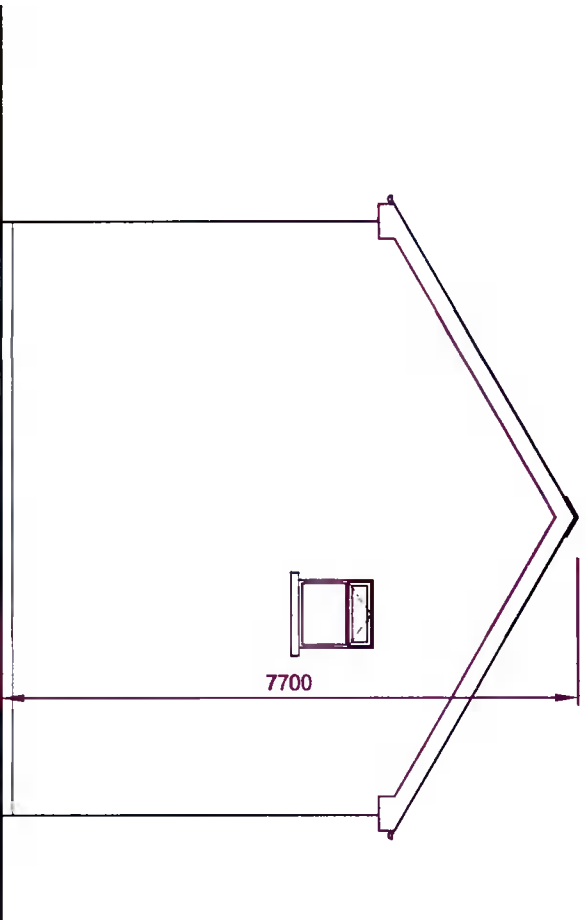

ORIGINAL EAST ELEVATION

NO	REVISION	DATE

H. K. O'DALY & ASSOCIATES
 ARCHITECTURAL & PLANNING CONSULTANTS
 KINGSWOOD NAAS ROAD, CLONDALKIN, DUBLIN 22.
 TELEPHONE (01) 459 1127

PROJECT RETENTION OF FRONT PORCH & EXTENSION, 7 TYMONVILLE COURT, TYMON NORTH, DUBLIN 24.	SCALE 1:100 DATE Oct. 2021 DRAWN <i>Kathy O'Daly</i> CHECKED
DRAWING TITLE ORIGINAL ELEVATIONS AND SECTION.	DRAWING NO 1021/8/2
CLIENT NIEVE HARDING.	© THIS DRAWING IS COPYRIGHT