




RETENTION NORTH ELEVATION

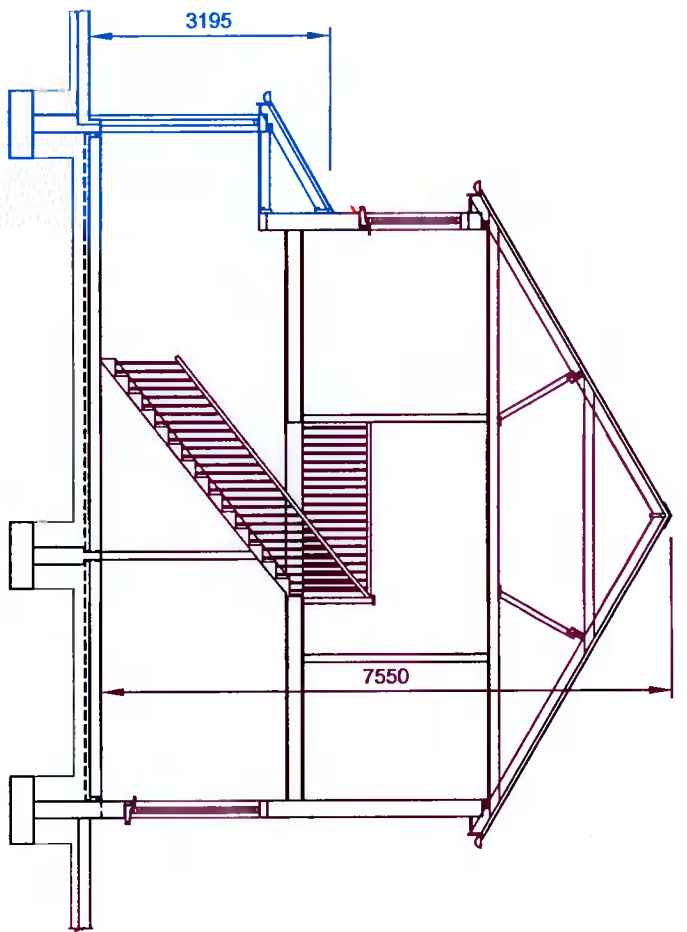

SECTION A-A

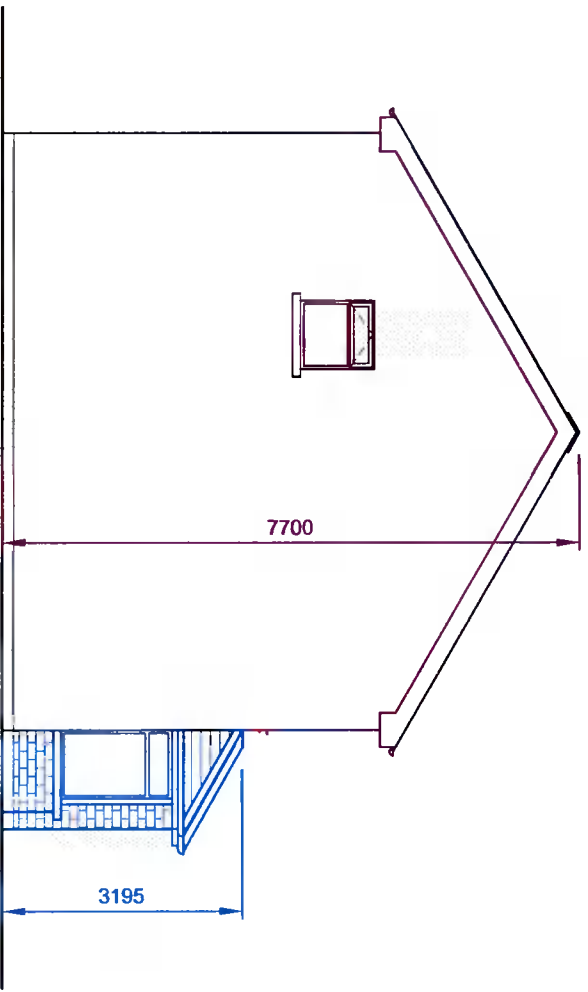

RETENTION WEST ELEVATION

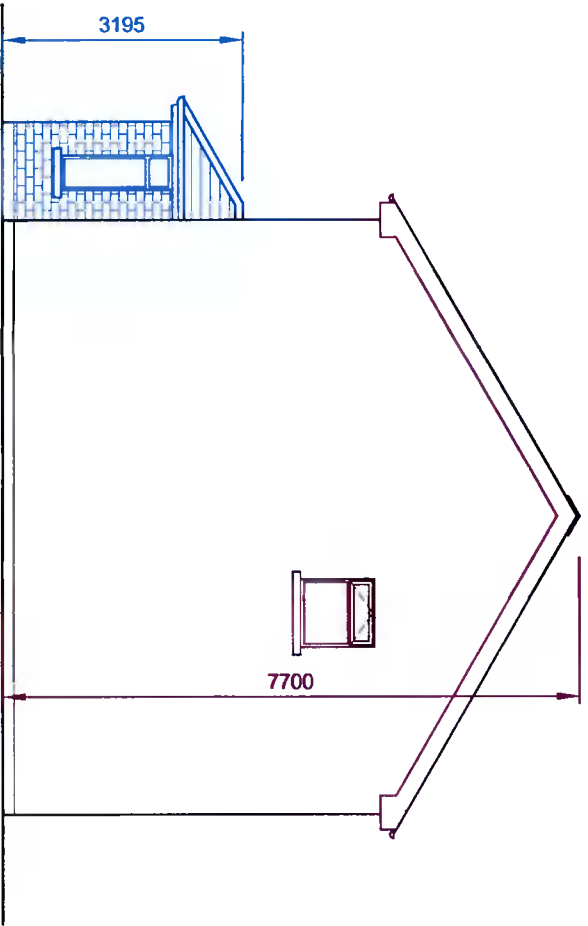

RETENTION EAST ELEVATION

RETENTION WORKS
SHOWN COLOURED BLUE

NO	REVISION	DATE

H. K. O'DALY & ASSOCIATES
 ARCHITECTURAL & PLANNING CONSULTANTS
 KINGSWOOD, NAAS ROAD, CLONDALKIN, DUBLIN 22.
 TELEPHONE (01) 469 1127

PROJECT RETENTION OF FRONT PORCH & EXTENSION, 7 TYMONVILLE COURT, TYMON NORTH, DUBLIN 24.	SCALE 1:100 DATE Oct. 2021 DRAWN <i>Stacy O'Daly</i> CHECKED
---	--

DRAWING TITLE RETENTION ELEVATIONS AND SECTION.	DRAWING NO 10211/8/3
CLIENT NIEVE HARDING	© THIS DRAWING IS COPYRIGHT