


1 Ground Floor Plan
Scale: 1:100 @ A3

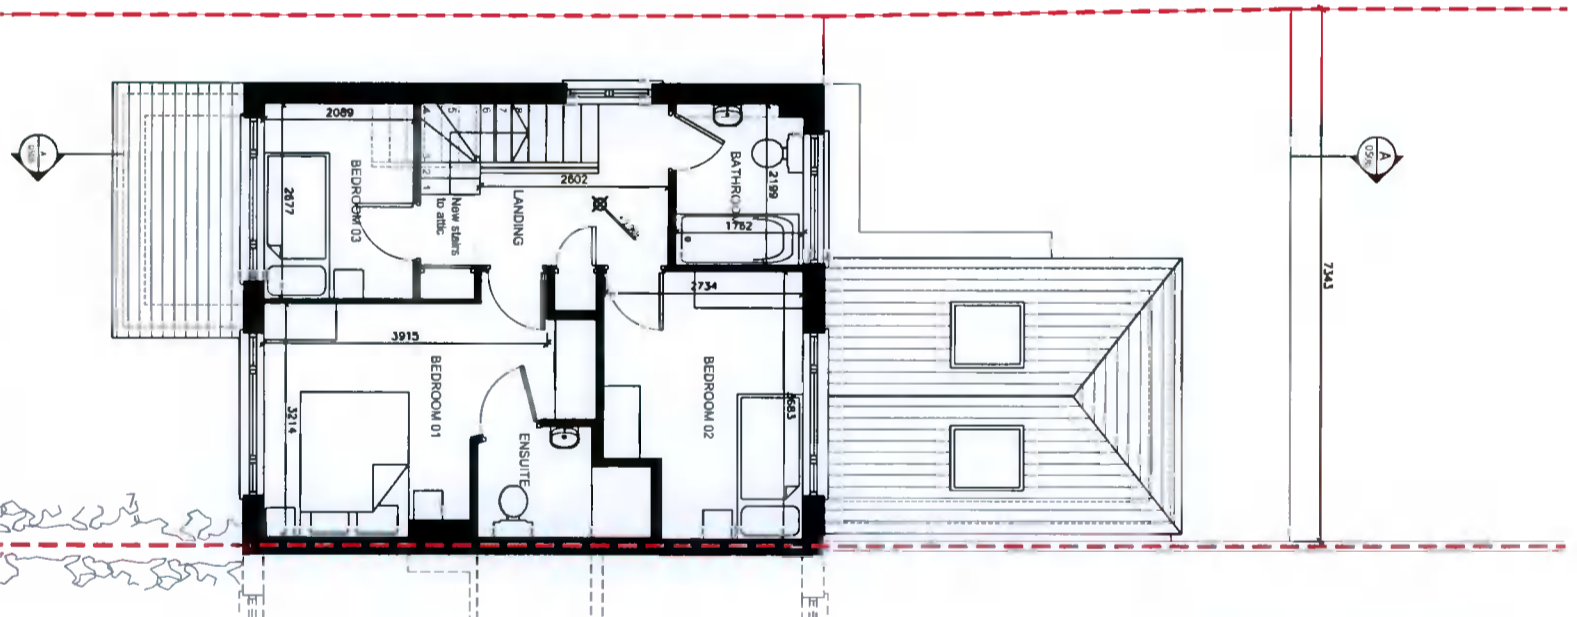

2 Proposed First Floor Plan
Scale: 1:100 @ A3

- LEGEND:
- ① SELECTED METAL CLADDING
 - ② SELECTED DOUBLE GLAZED WINDOWS
 - ③ SELECTED DOUBLE GLAZED OPAQUE WINDOWS
 - ④ SELECTED ROOF TILES TO MATCH EXISTINGS
 - ⑤ SELECTED RENDER TO GABLE TO MATCH EXISTING
 - EXISTING CONSTRUCTION
 - PROPOSED CONSTRUCTION
 - PROPOSED CHANGES HIGHLIGHTED

PLANNING

REVISIONS: A 16/11/2021 Issued for Planning

GENERAL NOTES:
-ALL WORK TO COMPLY WITH CURRENT BUILDING REGULATIONS.
-NO DIMENSIONS TO BE SCALED FROM THIS DRAWING. USE FIGURED DIMENSIONS ONLY.
-LEVELS INDICATED DO NOT RELATE TO ORDINANCE SURVEY DATUM.

DP/ADIARMUID PHELAN ARCHITECTS

HOLLYMOUNT
BALLAGHMORE
BORRIS-IN-OSSORY
CO. LAOIS

T: (085) 7238029
diarmuidphelan@gmail.com

COPYRIGHT © P.A.
DO NOT SCALE
REPORT ANY DISCREPANCIES TO
ARCHITECT
THESE DRAWINGS ARE INTENDED
FOR PLANNING PURPOSES ONLY



project title: EXTENSION TO 139 MONALEA GROVE, DUBLIN 24

drawing title: GROUND AND FIRST FLOOR PLANS

client: ANTHONY GERAGHTY & LAURA EAKINS

date: AUGUST 21

scale: 1:100 @A3

job no: 1009/21

dwg. status: PLANNING

dwg. no: 0503

rev. no: A