


1 Proposed Attic Floor Plan  
Scale: 1:100 @ A3

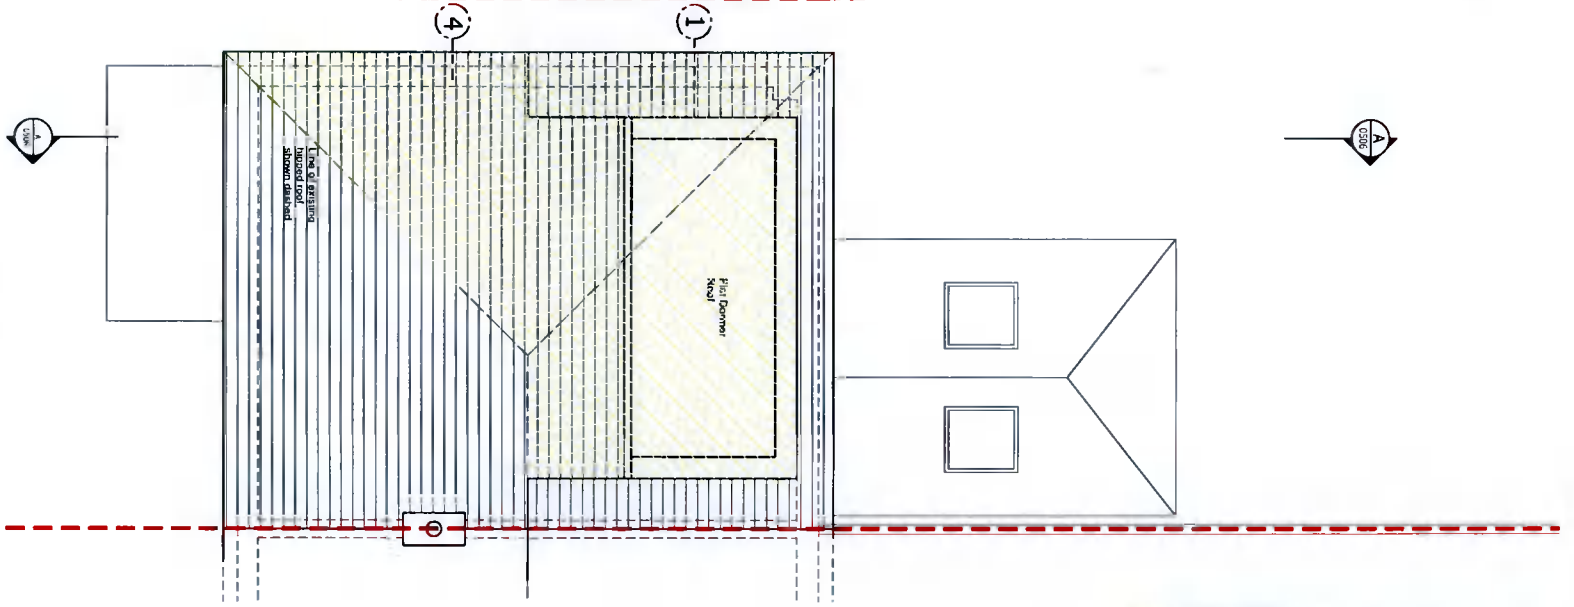

2 Proposed Roof Plan  
Scale: 1:100 @ A3

- LEGEND:
- ① SELECTED METAL CLADDING
  - ② SELECTED DOUBLE GLAZED WINDOWS
  - ③ SELECTED DOUBLE GLAZED OPAQUE WINDOWS
  - ④ SELECTED ROOF TILES TO MATCH EXISTINGS
  - ⑤ SELECTED RENDER TO GABLE TO MATCH EXISTING
  - EXISTING CONSTRUCTION
  - PROPOSED CONSTRUCTION
  - PROPOSED CHANGES HIGHLIGHTED

# PLANNING

REVISIONS: A 16/11/2021 Issued for Planning

GENERAL NOTES:

- ALL WORK TO COMPLY WITH CURRENT BUILDING REGULATIONS
- NO DIMENSIONS TO BE SCALED FROM THIS DRAWING. USE FIGURED DIMENSIONS ONLY
- LEVELS INDICATED DO NOT RELATE TO ORDINANCE SURVEY DATUM.

## DPADIARNUID PHELAN ARCHITECTS

HOLLYMOUNT  
BALLAGHMORE  
BORRIS-IN-OSSORY  
CO. LAOIS

project title: EXTENSION TO 139 MONALEA GROVE, DUBLIN 24

T: (0845) 7238029  
diarmuidphelan@gmail.com

COPYRIGHT © P.A.  
DO NOT SCALE  
REPORT ANY DISCREPANCIES TO  
ARCHITECT  
THESE DRAWINGS ARE INTENDED  
FOR PLANNING PURPOSES ONLY



drawing title: ATTIC AND ROOF PLANS

client:	ANTHONY GERAGHTY & LAURA EAKINS	date:	AUGUST 21	scale:	1:100 @A3	job no.:	1009/21	dwg. status:	PLANNING	dwg. no.:	0504	rev. no.:	A
---------	---------------------------------	-------	-----------	--------	-----------	----------	---------	--------------	----------	-----------	------	-----------	---