



LEGEND:

- ① SELECTED METAL CLADDING
  - ② SELECTED DOUBLE GLAZED WINDOWS
  - ③ SELECTED DOUBLE GLAZED OPAQUE WINDOWS
  - ④ SELECTED ROOF TILES TO MATCH EXISTINGS
  - ⑤ SELECTED RENDER TO GABLE TO MATCH EXISTING
- EXISTING CONSTRUCTION
  - PROPOSED CONSTRUCTION
  - PROPOSED CHANGES HIGHLIGHTED

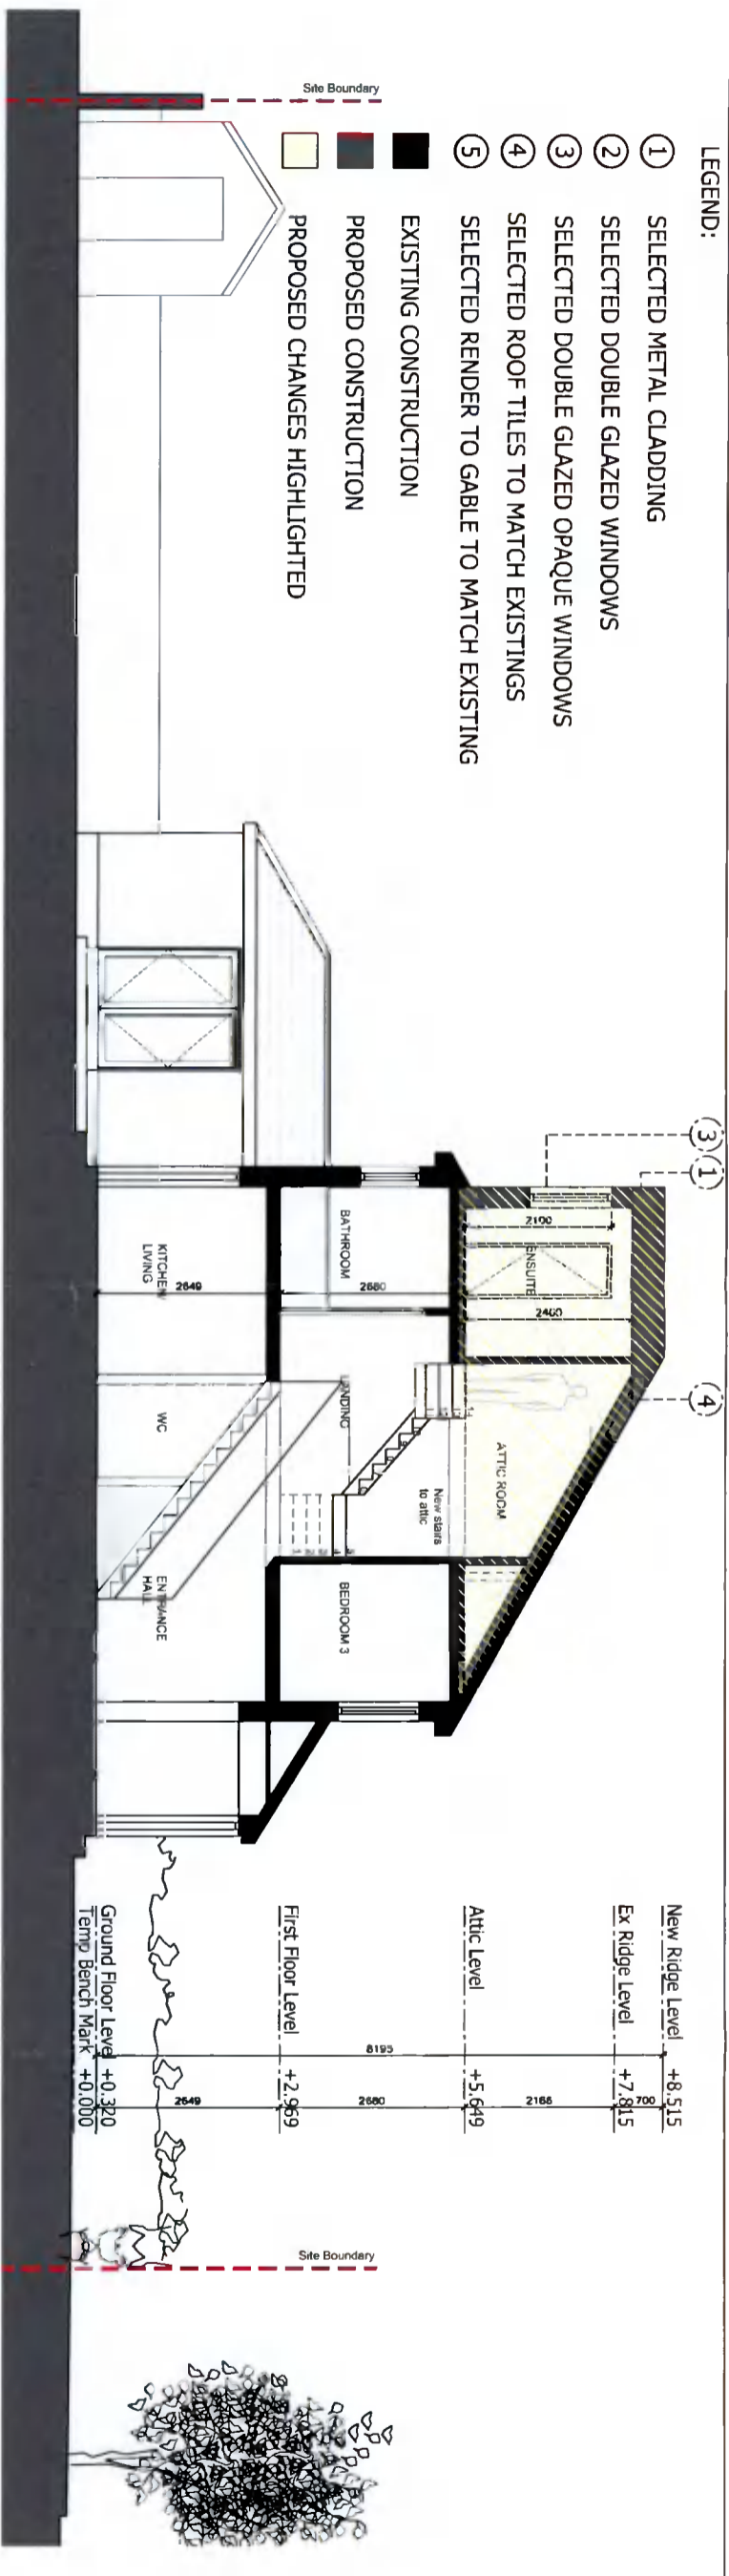

1 Proposed Section A - A  
Scale 1:100 @ A3

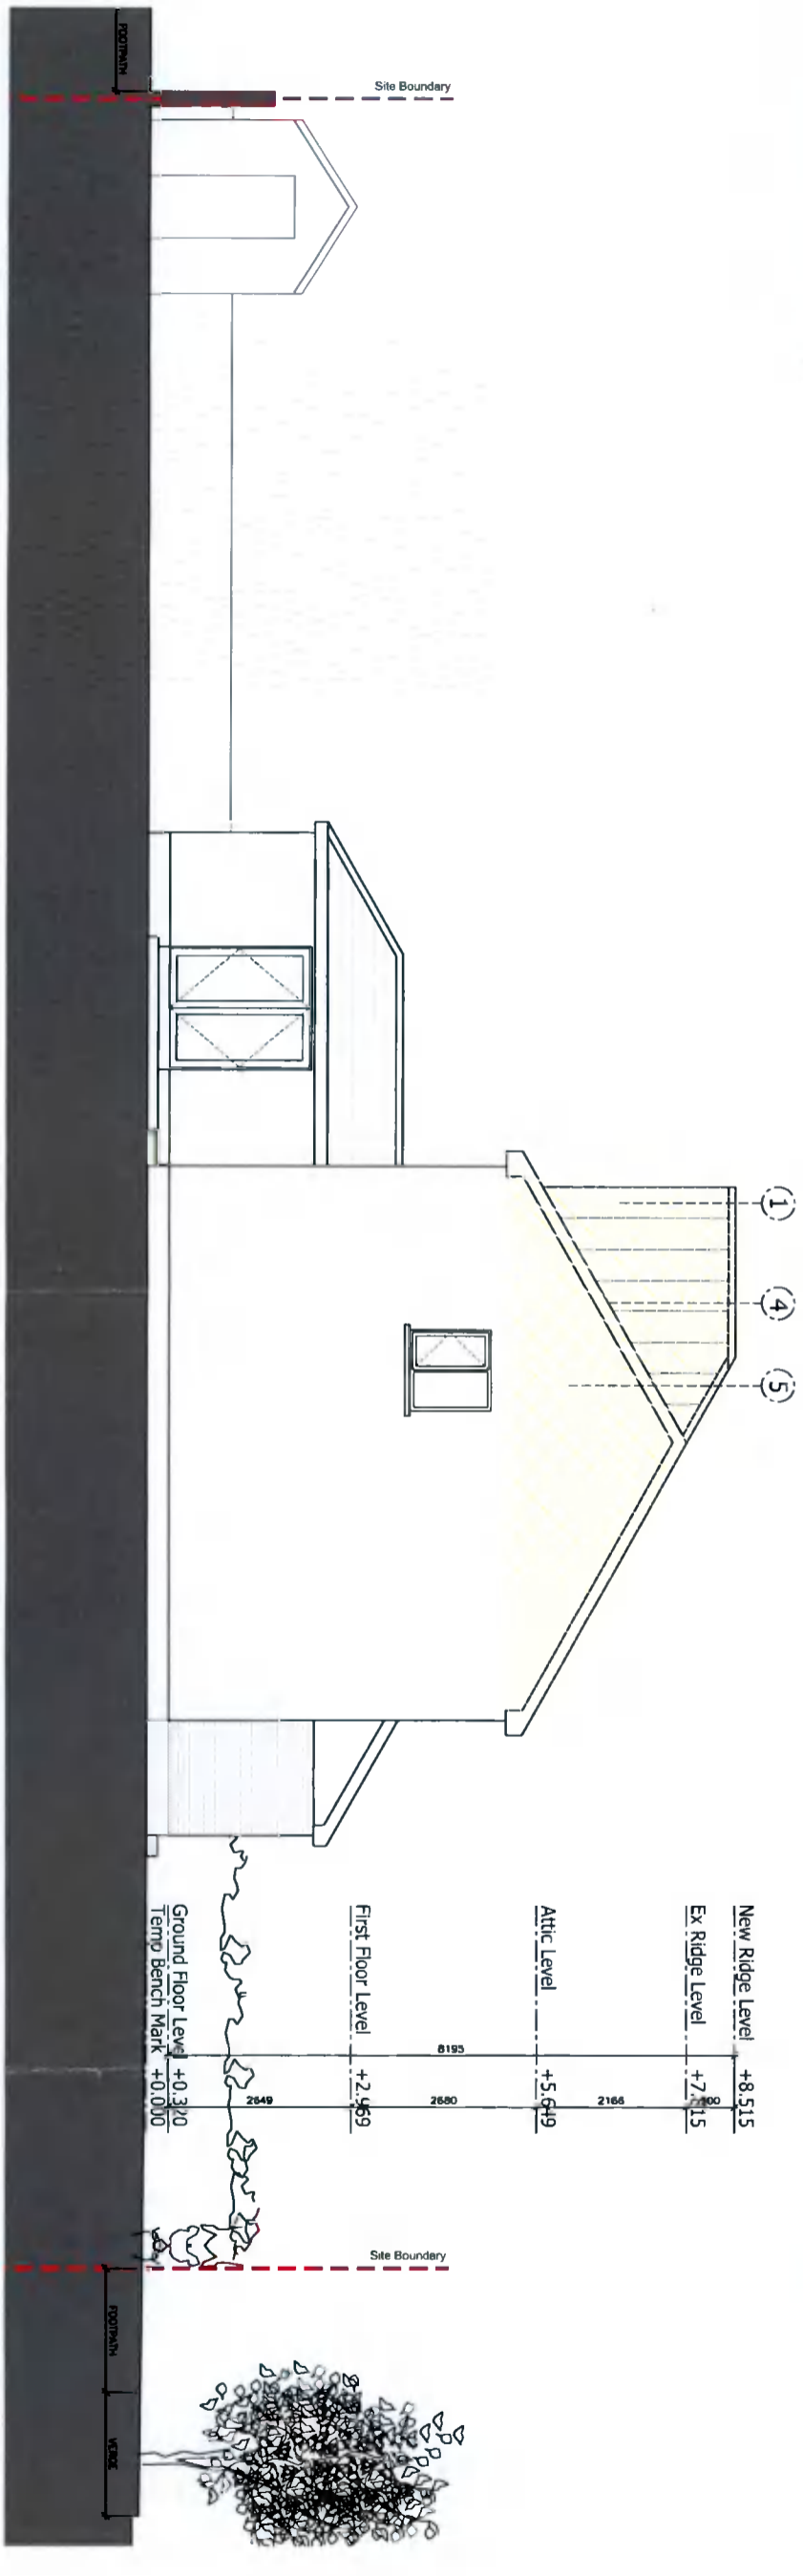

2 Proposed Side/ North Elevation  
Scale 1:100 @ A3

3 Proposed Rear Elevation  
Scale 1:100 @ A3

PLANNING

REVISIONS: A 16/11/2021 Issued for Planning

GENERAL NOTES  
-ALL WORK TO COMPLY WITH CURRENT BUILDING REGULATIONS  
-NO DIMENSIONS TO BE SCALED FROM THIS DRAWING. USE FIGURED DIMENSIONS ONLY  
-LEVELS INDICATED DO NOT RELATE TO ORDINANCE SURVEY DATUM

DP AID IAR MUID PHELAN ARCHITECTS

HOLLYMOUNT  
BALLAGHMORE  
BORRIS-IN-OSSORY  
CO. LAOIS  
T: (085) 7238029  
diarmuid@pkelan@gmail.com



project title: EXTENSION TO 139 MONALEA GROVE, DUBLIN 24  
drawing title: PROPOSED NORTH ELEVATION & SECTION A - A

Client:	date:	scale:	job no.:	dwg. status:	dwg. no.:	rev. no.:
ANTHONY GERAGHTY & LAURA EAKINS	AUGUST 21	1:100 @A3	1009/21	PLANNING	0506	A

COPYRIGHT © A  
DO NOT SCALE  
REPORT ANY DISCREPANCIES TO  
ARCHITECT  
THESE DRAWINGS ARE INTENDED  
FOR PLANNING PURPOSES ONLY