




Existing Ground Floor Plan

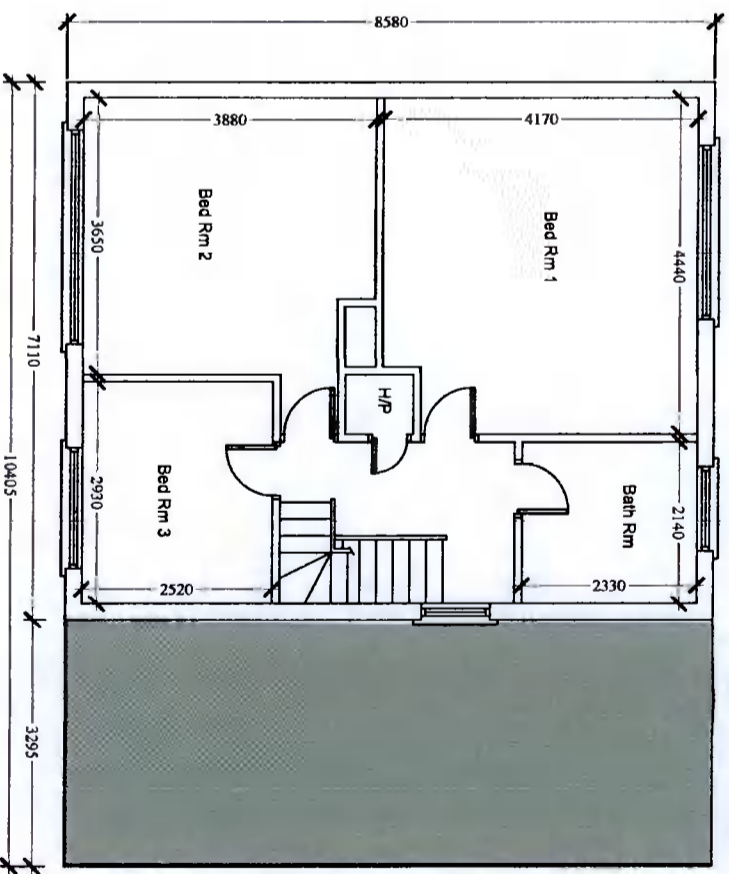

Existing First Floor Plan

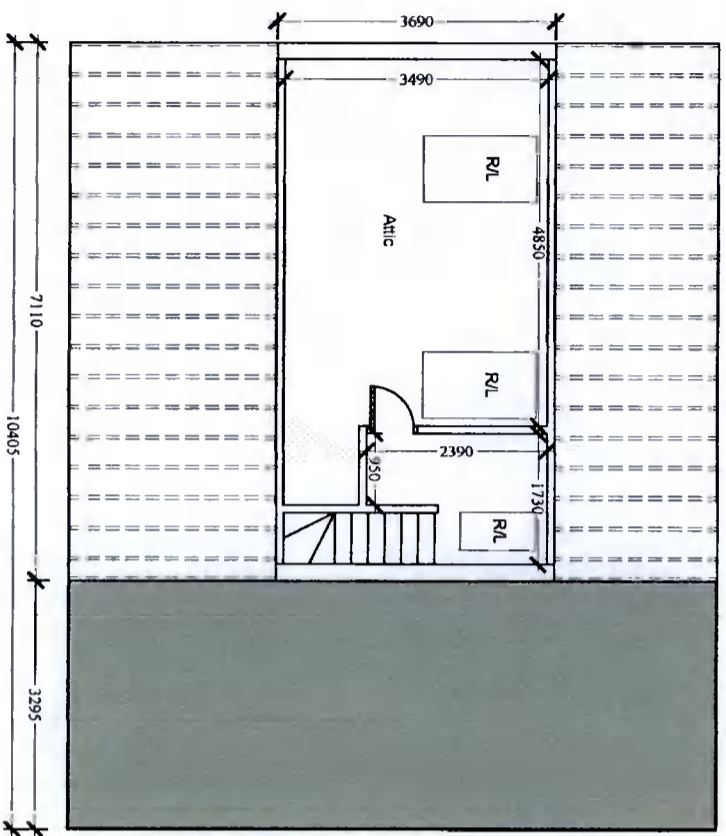

Existing Attic Floor Plan

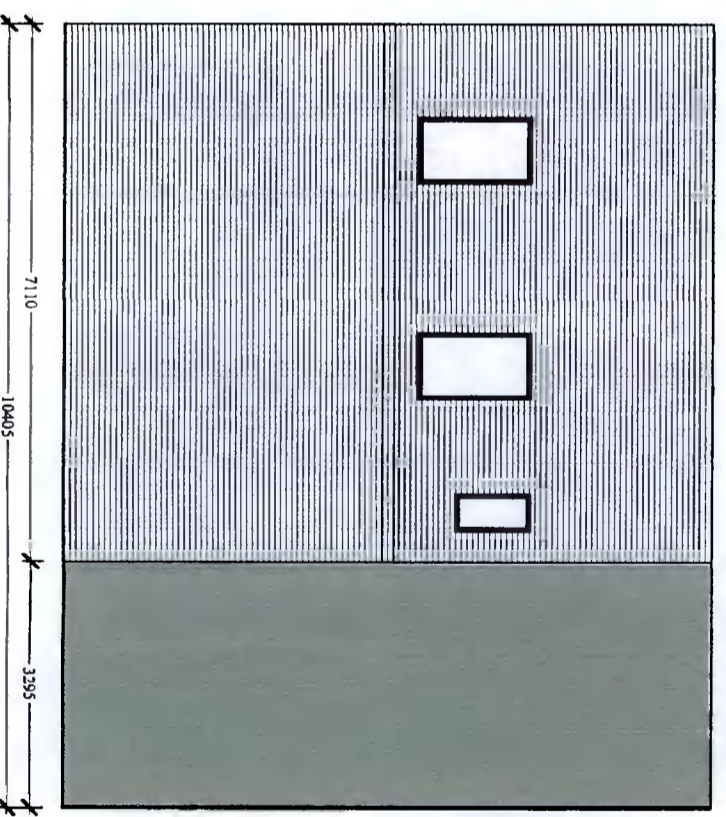

Existing Roof Plan

PL1	Issued For Planning	JW	JW	Nov' 2021
REV:	REVISION TITLE:	DRN:	CRD:	DATE:

APPLICANT:
Michael & Bernadette Confrey

Jason Walsh
 Architectural & Engineering
 12 ARD MOR CRESCENT
 TALLAGHT
 DUBLIN 24
 PHONE: 085 8070 432
 EMAIL: GULSERVICES@GMAIL.COM

JOB TITLE:

Proposed Single Storey Rear Extension And Conversion of Garage At 36 Wellington Park, Templeogue, Dublin 6W.

DRAWING TITLE:


Existing Plans

SCALE:	INTALS:	DATE:
1:100	JW	09.11.20
JOB No:	DRAWING No:	REV:
DC-21	DC-21-02	PL1


ALL BUILDING WORK TO BE CARRIED OUT IN ACCORDANCE WITH ENGINEERS DETAILS & CURRENT BUILDING REGULATIONS

THIS DRAWING IS ISSUED FOR PLANNING ONLY, AND IS NOT A CONSTRUCTION DRAWING


CONTRACTORS MUST VERIFY ALL DIMENSIONS ON SITE BEFORE COMMENCING ANY WORK. NO WORKING DIMENSIONS TO BE SCALED. DIMENSIONS TO BLOCKWORK ONLY. THIS DRAWING AND DESIGN IS COPYRIGHT AND IS THE PROPERTY OF JASON WALSH.

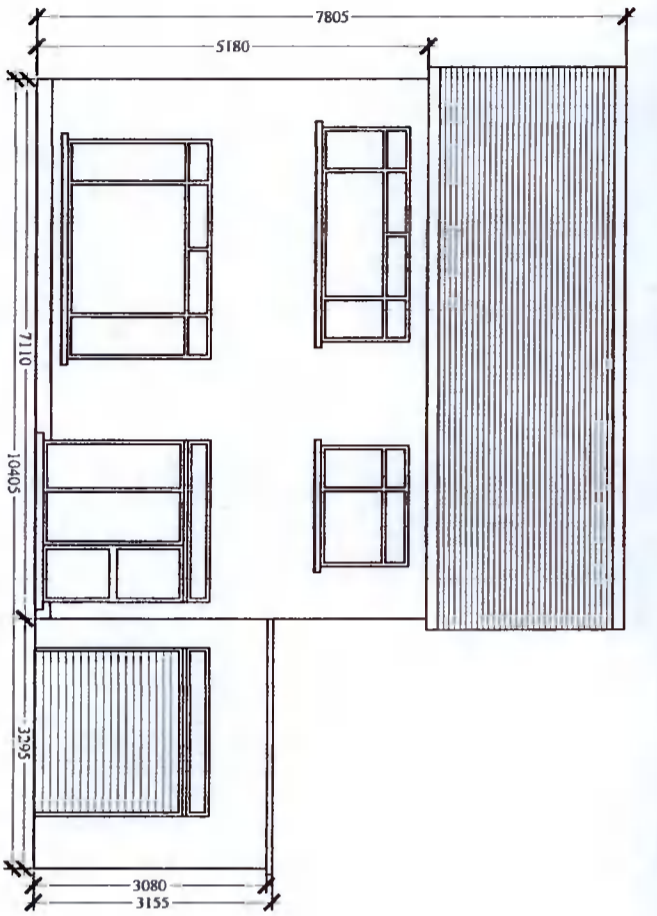


Existing Front Elevation

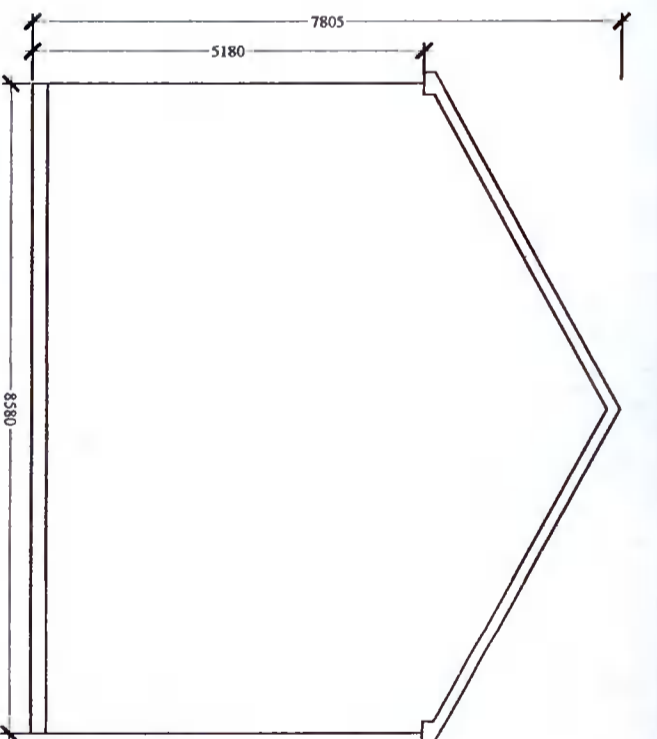

Existing Side Elevation

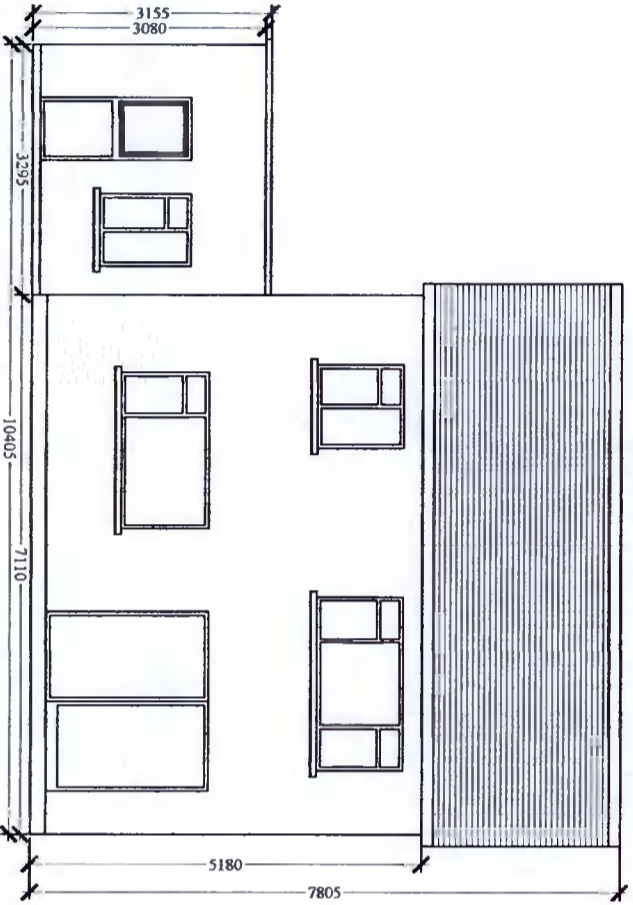

Existing Rear Elevation

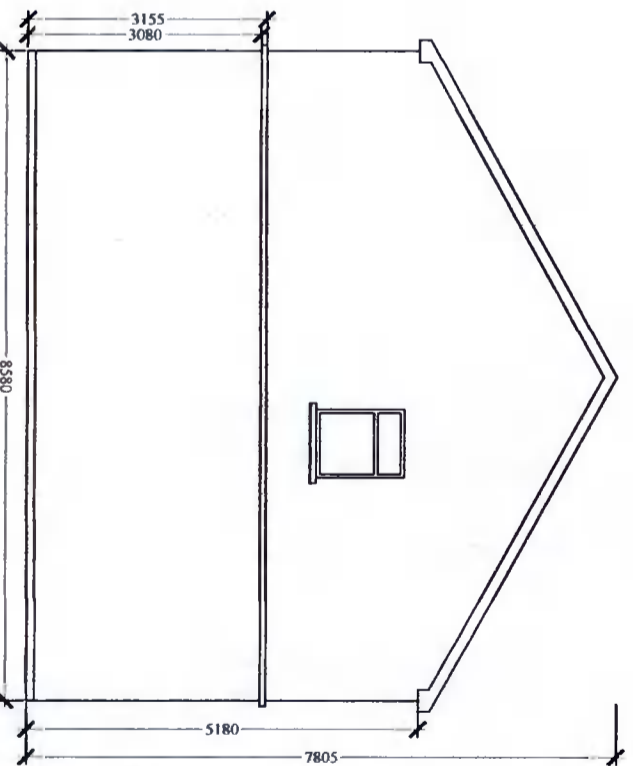

Existing Side Elevation

PL1	Issued For Planning	JW	JW	Nov' 2021
REV:	REVISION TITLE:	DRW:	CHD:	DATE:

APPLICANT:
Michael & Bernadette Confrey

Jason Walsh
 Architectural & Engineering
 12 ARD MOR CRESCENT
 TALLAGHT
 DUBLIN 24
 PHONE: 085 8070 432
 EMAIL: G.JL.SERVICES@GMAIL.COM

JOB TITLE:
 Proposed Single Storey Rear Extension And Conversion
 of Garage At
 36 Wellington Park,
 Templeogue,
 Dublin 6W.


DRAWING TITLE:
 Existing Elevations

SCALE: 1:100	INTWLS: JW	DATE: 09.11.20
JOB No: DC-21	DRAWING No: DC-21-03	REV: PL1

THIS DRAWING IS ISSUED FOR PLANNING ONLY, AND IS NOT A CONSTRUCTION DRAWING

ALL BUILDING WORK TO BE CARRIED OUT IN ACCORDANCE WITH ENGINEERS DETAILS & CURRENT BUILDING REGULATIONS

CONTRACTORS MUST VERIFY ALL DIMENSIONS ON SITE BEFORE COMMENCING ANY WORK. NO WORKING DIMENSIONS TO BE SCALED. DIMENSIONS TO BLOCKWORK ONLY. THIS DRAWING AND DESIGN IS COPYRIGHT AND IS THE PROPERTY OF JASON WALSH.

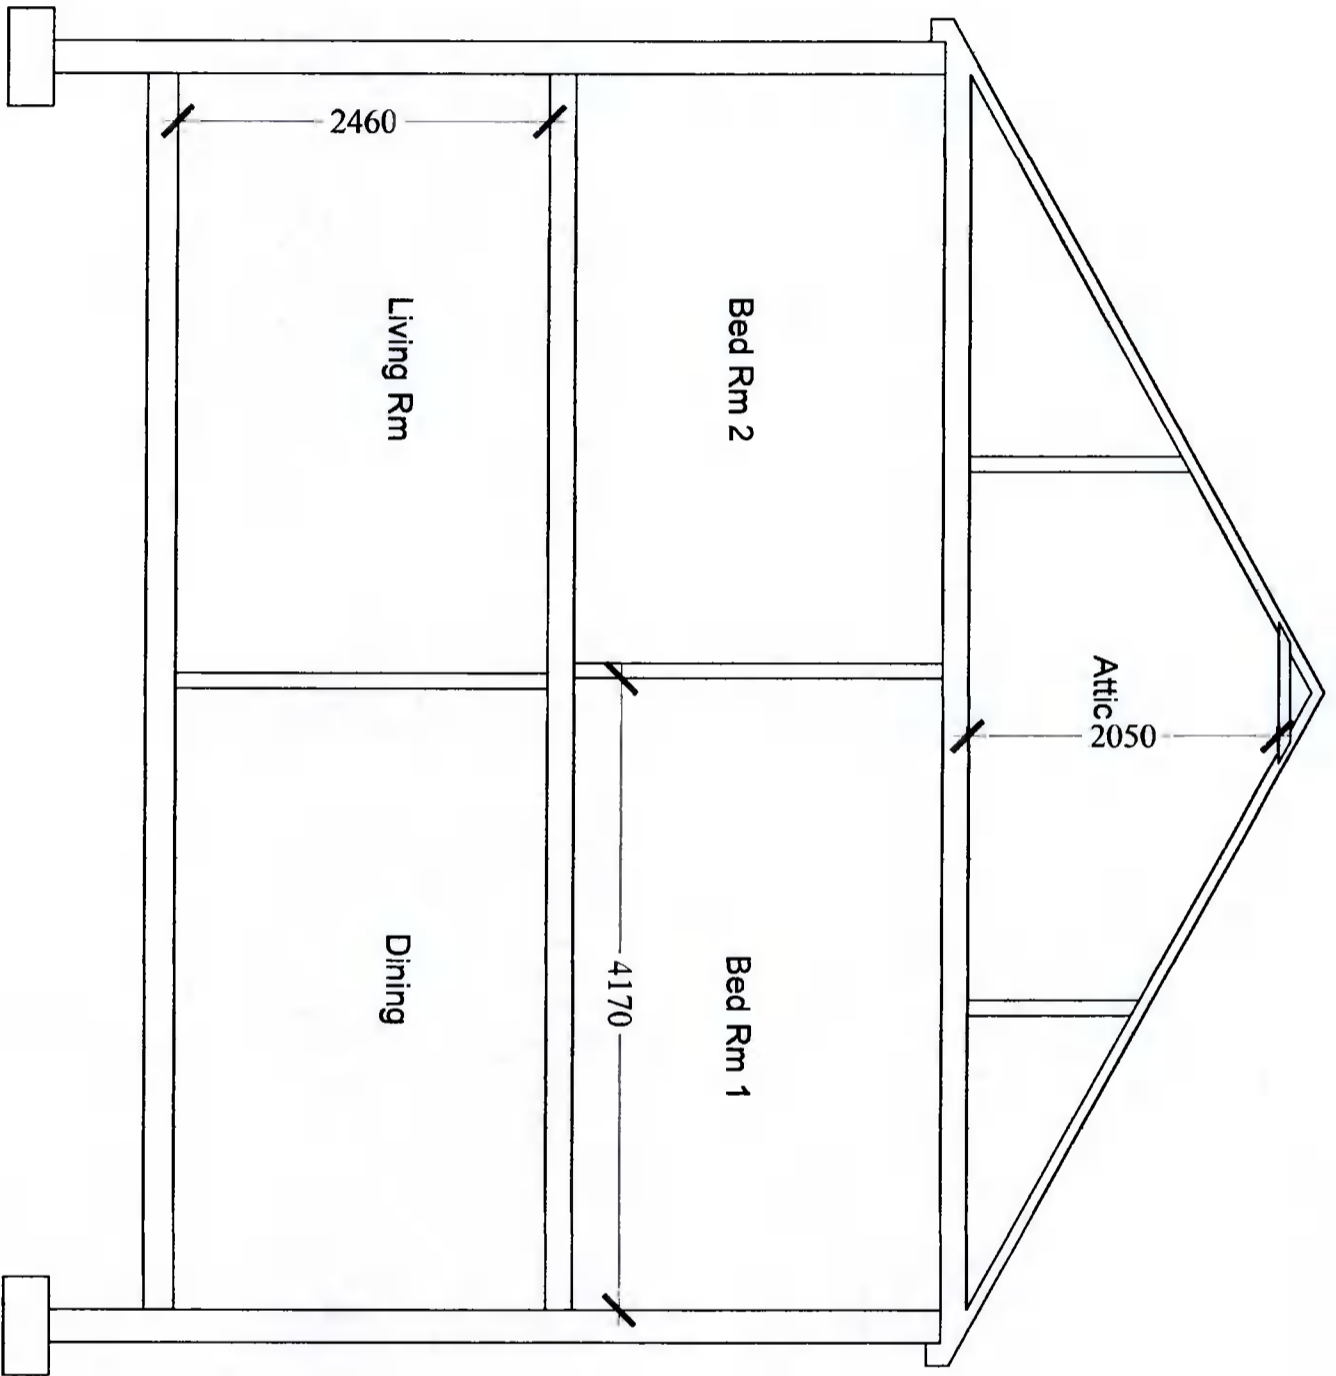

PL1	Issued For Planning	JW	JW	Nov 2021
REV:	REVISION TITLE:	DRN:	CHD:	DATE:

APPLICANT:
Michael & Bernadette Confrey

Jason Walsh
 Architectural & Engineering
 12 ARD MOR CRESCENT
 TALLAGHT
 DUBLIN 24
 PHONE: 085 8070 432
 EMAIL: G.JL.SERVICES@GMAIL.COM

JOB TITLE:
 Proposed Single Storey Rear Extension And Conversion
 of Garage At
 36 Wellington Park,
 Templeogue,
 Dublin 6W.

DRAWING TITLE:
 Existing Section

SCALE: 1:50	INTWLS: JW	DATE: 09.11.20
JOB No: DC-21	DRAWING No: DC-21-04	REV: PL1

THIS DRAWING IS ISSUED FOR PLANNING ONLY, AND IS NOT A CONSTRUCTION DRAWING

ALL BUILDING WORK TO BE CARRIED OUT IN ACCORDANCE WITH ENGINEERS DETAILS & CURRENT BUILDING REGULATIONS

CONTRACTORS MUST VERIFY ALL DIMENSIONS ON SITE BEFORE COMMENCING ANY WORK. NO WORKING DIMENSIONS TO BE SCALED. DIMENSIONS TO BLOCKWORK ONLY. THIS DRAWING AND DESIGN IS COPYRIGHT AND IS THE PROPERTY OF JASON WALSH.