

CONTRACTORS MUST VERIFY ALL DIMENSIONS ON SITE BEFORE COMMENCING ANY WORK. NO WORKING DIMENSIONS TO BE SCALED. DIMENSIONS TO BLOCKWORK ONLY. THIS DRAWING AND DESIGN IS COPYRIGHT AND IS THE PROPERTY OF JASON WALSH.

ALL BUILDING WORK TO BE CARRIED OUT IN ACCORDANCE WITH ENGINEERS DETAILS & CURRENT BUILDING REGULATIONS

THIS DRAWING IS ISSUED FOR PLANNING ONLY, AND IS NOT A CONSTRUCTION DRAWING

PL1	Issued For Planning	JW	JW	Nov' 2021
REV:	REVISION TITLE:	DRN:	CHD:	DATE:



<b>APPLICANT:</b> Michael & Bernadette Confrey		<b>DRAWING TITLE:</b> Proposed Ground Floor Plan		
<b>Jason Walsh</b> Architectural & Engineering 12 ARD MOR CRESCENT TALLAGHT DUBLIN 24 PHONE: 085 8070 432 EMAIL: GJL.SERCIVES@GMAIL.COM		<b>JOB TITLE:</b> Proposed Single Storey Rear Extension And Conversion of Garage At 36 Wellington Park, Templeogue, Dublin 6W.		
SCALE:	INITIALS:	DATE:		
1:50	JW	09.11.20		
JOB No:	DRAWING No:	REV:		
DC-21	DC-21-06	PL1		

APPLICANT: Michael & Bernadette Conroy				JOB TITLE: Proposed Single Storey Rear Extension And Conversion			
REV: PL1	REVISION TITLE: Issued For Planning	DRW: JW	CHD: JW	DATE: Nov 2021	JOB No: DC-21	DRAWING No: DC-21-07	REV: PL1
Jason Walsh Architectural & Engineering 12 ARD MOR CRESCENT TALLAGHT DUBLIN 24 PHONE: 085 8070 432 EMAIL: G.JL.SERCIVICES@GMAIL.COM				Proposed Single Storey Rear Extension And Conversion of Garage At 36 Wellington Park, Templeogue, Dublin 6W.			
DRAFTING TITLE: Proposed First Floor Plan				SCALE: 1:50	INTDLS: JW	DATE: 09.11.20	REV: PL1

CONTRACTORS MUST VERIFY ALL DIMENSIONS ON SITE BEFORE COMMENCING ANY WORK. NO WORKING DIMENSIONS TO BE SCALED. THIS DRAWING AND DESIGN IS COPYRIGHT AND IS THE PROPERTY OF JASON WALSH.

ALL BUILDING WORK TO BE CARRIED OUT IN ACCORDANCE WITH ENGINEERS DETAILS & CURRENT BUILDING REGULATIONS

THIS DRAWING IS ISSUED FOR PLANNING ONLY, AND IS NOT A CONSTRUCTION DRAWING

 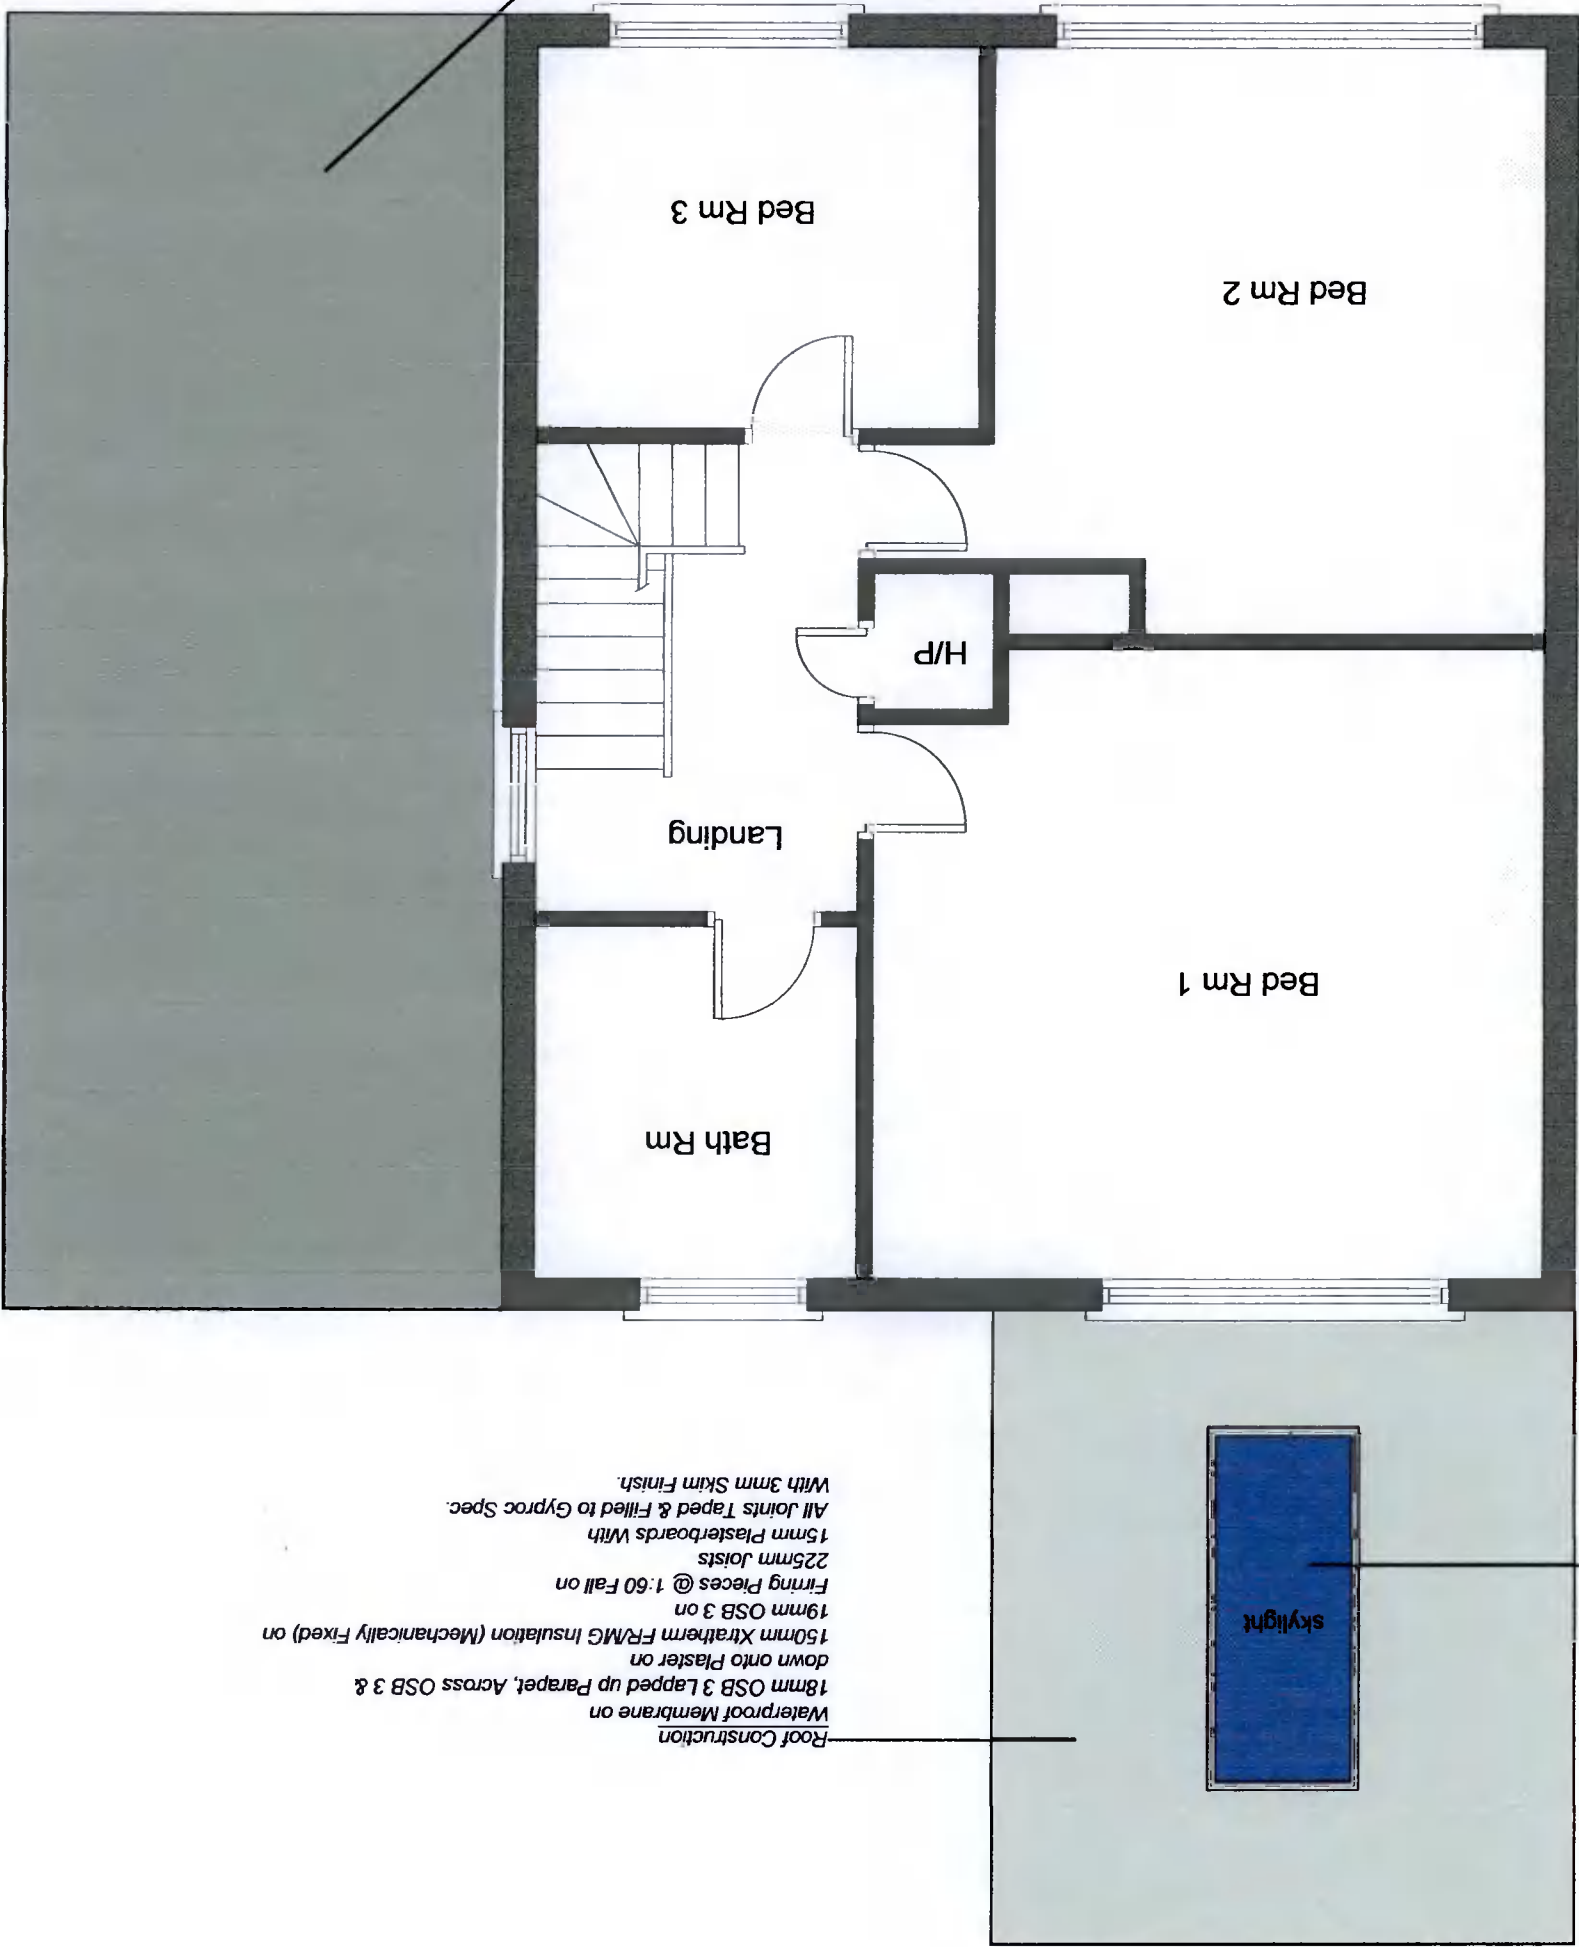



Jason Walsh  
 Architectural & Engineering  
 12 ARD MOR CRESCENT  
 TALLAGHT  
 DUBLIN 24  
 PHONE: 085 8070 432  
 EMAIL: G.JL.SERCIVES@GMAIL.COM

Proposed Single Storey Rear Extension And Conversion  
 of Garage At  
 36 Wellington Park,  
 Templeogue,  
 Dublin 6W.

JOB No: DC-21  
 DRAWING No: DC-21-08  
 SCALE: 1:50  
 INTLS: JW  
 DATE: 09.11.20  
 REV: PL1

Michael & Bernadette Conroy

Proposed Roof Plan


REV	REVISION TITLE	DRW	CHKD	DATE
PL1	Issued For Planning	JW	JW	Nov' 2021

CONTRACTORS MUST VERIFY ALL DIMENSIONS ON SITE BEFORE COMMENCING ANY WORK. NO WORKING DIMENSIONS TO BE SCALED. THIS DRAWING AND DESIGN IS COPYRIGHT AND IS THE PROPERTY OF JASON WALSH.


ALL BUILDING WORK TO BE CARRIED OUT IN ACCORDANCE WITH ENGINEERS DETAILS & CURRENT BUILDING REGULATIONS

THIS DRAWING IS ISSUED FOR PLANNING ONLY, AND IS NOT A CONSTRUCTION DRAWING

Roof Construction  
 Waterproof Membrane on  
 18mm OSB 3 Lapped up Parapet, Across OSB 3 &  
 down onto Plaster on  
 150mm Xtratherm FR/MG Insulation (Mechanically Fixed) on  
 19mm OSB 3 on  
 Furring Pieces @ 1:60 Fall on  
 225mm Joists  
 15mm Plasterboards With  
 All Joints Taped & Filled to Gyproc Spec.  
 With 3mm Skim Finish.

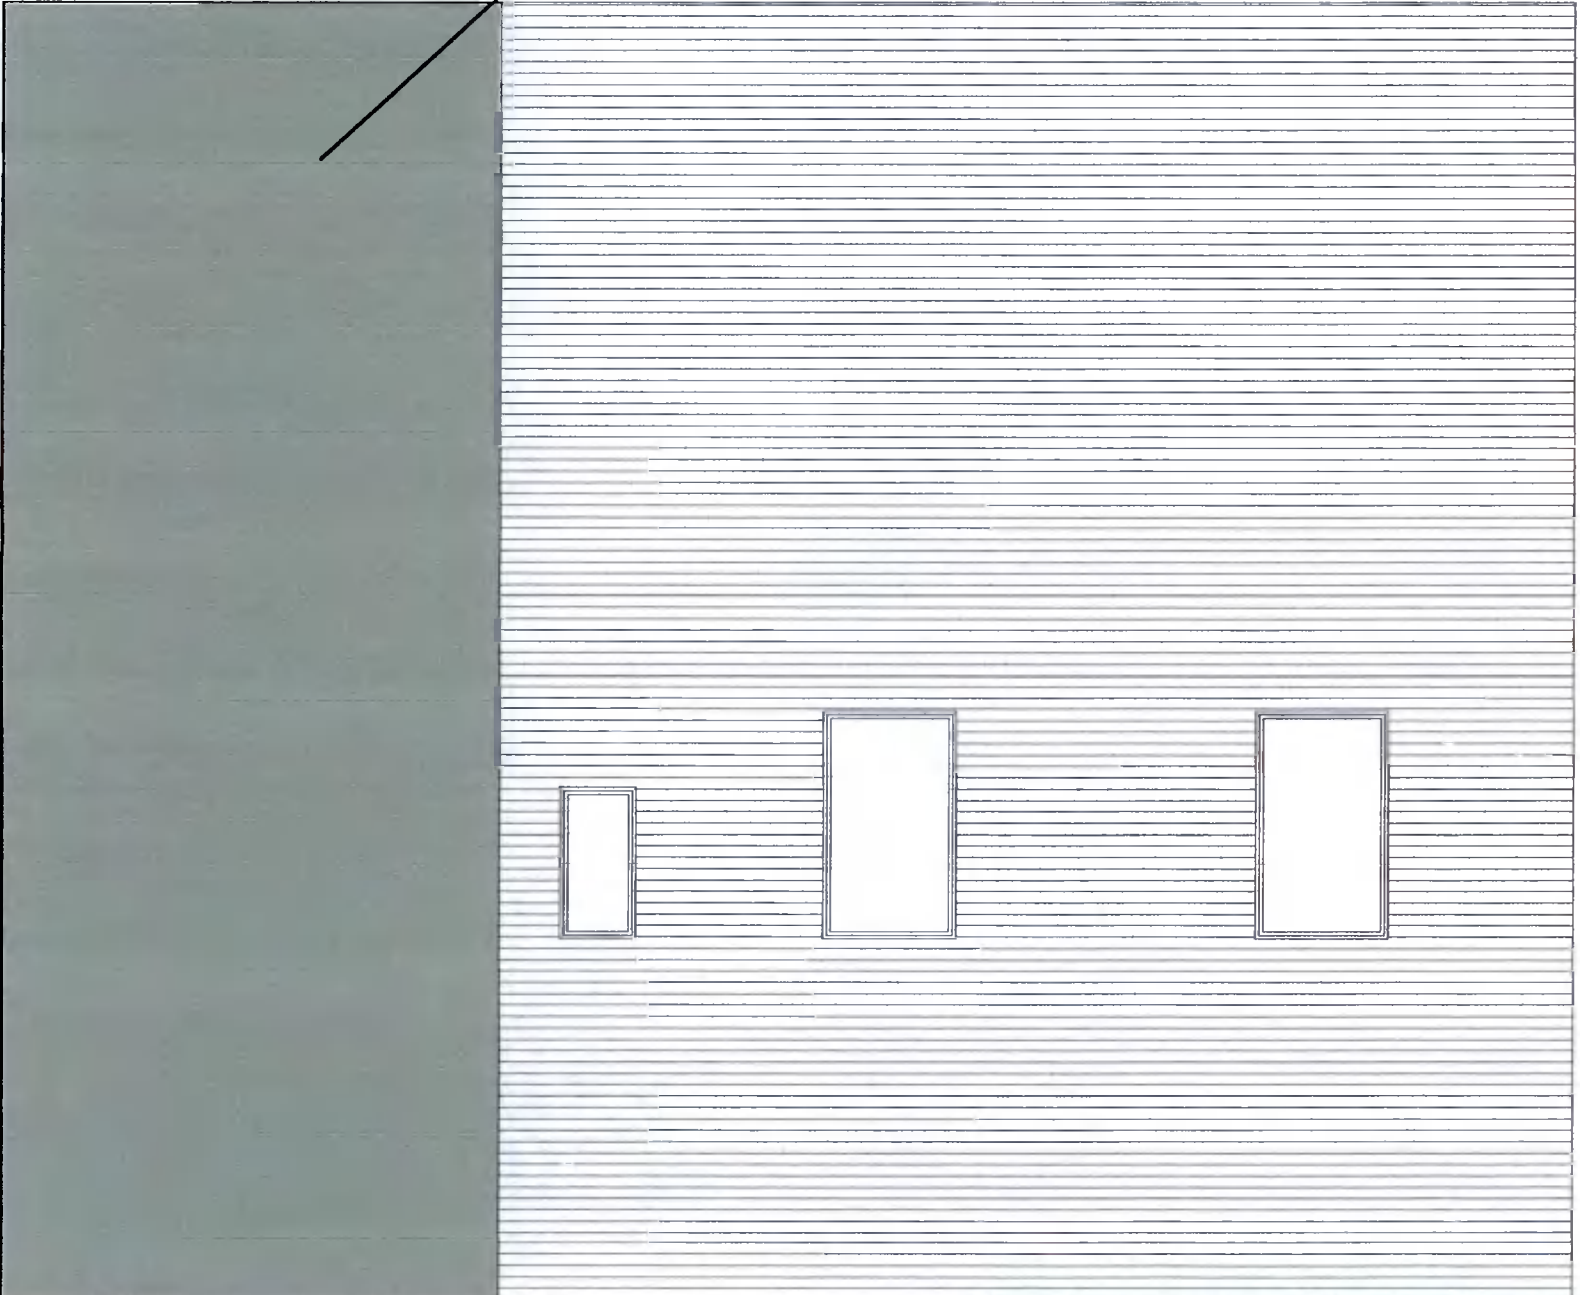

Roof Construction  
 Waterproof Membrane on  
 18mm OSB 3 Lapped up Parapet, Across OSB 3 &  
 down onto Plaster on  
 150mm Xtratherm FR/MG Insulation (Mechanically Fixed) on  
 19mm OSB 3 on  
 Furring Pieces @ 1:60 Fall on  
 225mm Joists  
 15mm Plasterboards With  
 All Joints Taped & Filled to Gyproc Spec.  
 With 3mm Skim Finish.

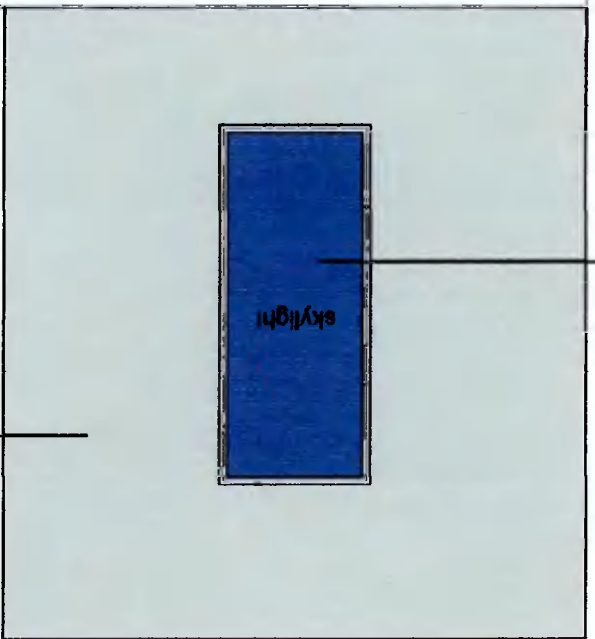

Bespoke Rooflight

