

NOTES

DO NOT SCALE - USE DIMENSIONS ONLY.

ALL DIMENSIONS TO BE CHECKED ON SITE PRIOR TO CONSTRUCTION AND ANY DISCREPANCIES TO BE NOTICED BY CONTRACTOR.

THIS DRAWING IS TO BE READ IN CONJUNCTION WITH ALL RELEVANT SPECIFICATIONS AND DRAWINGS.

ALL LEVELS ARE TO FINISH LEVEL UNLESS OTHERWISE INDICATED.

SUBJECT TO PERTINENT DESIGN REVIEWS AND PLANNING CONDITIONS NOT KNOWN AT SCHEME DESIGN STAGE.

THESE DRAWINGS ARE NOT FOR CONSTRUCTION.

ALL SETTING OUT AND DIMENSIONS TO BE AGREED ON SITE PRIOR TO CONSTRUCTION COMMENCEMENT.

LEGEND

-  indicates site boundary
-  indicates proposed works

Revision	Description	Date
PP.03	Issued for Planning	04.11.21
PP.02	Issued for Planning	13.04.21
PP.01	Issued for Planning	22.07.20

Planning Permission

General Arrangement



BRIGHT DESIGN ARCHITECTS

01 269 6860 • info@bda.ie • www.bda.ie

4 Redfield Park, Booterstown, Blackrock, Co. Dublin

PROPOSED FLOOR PLANS



Project: All Temperton Way, Dublin 14

DATE: 24.07.20



SCALE: 1:100 & A3

DRAWN BY: FA

20026- 203 PP. 03

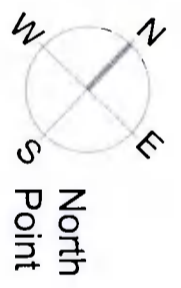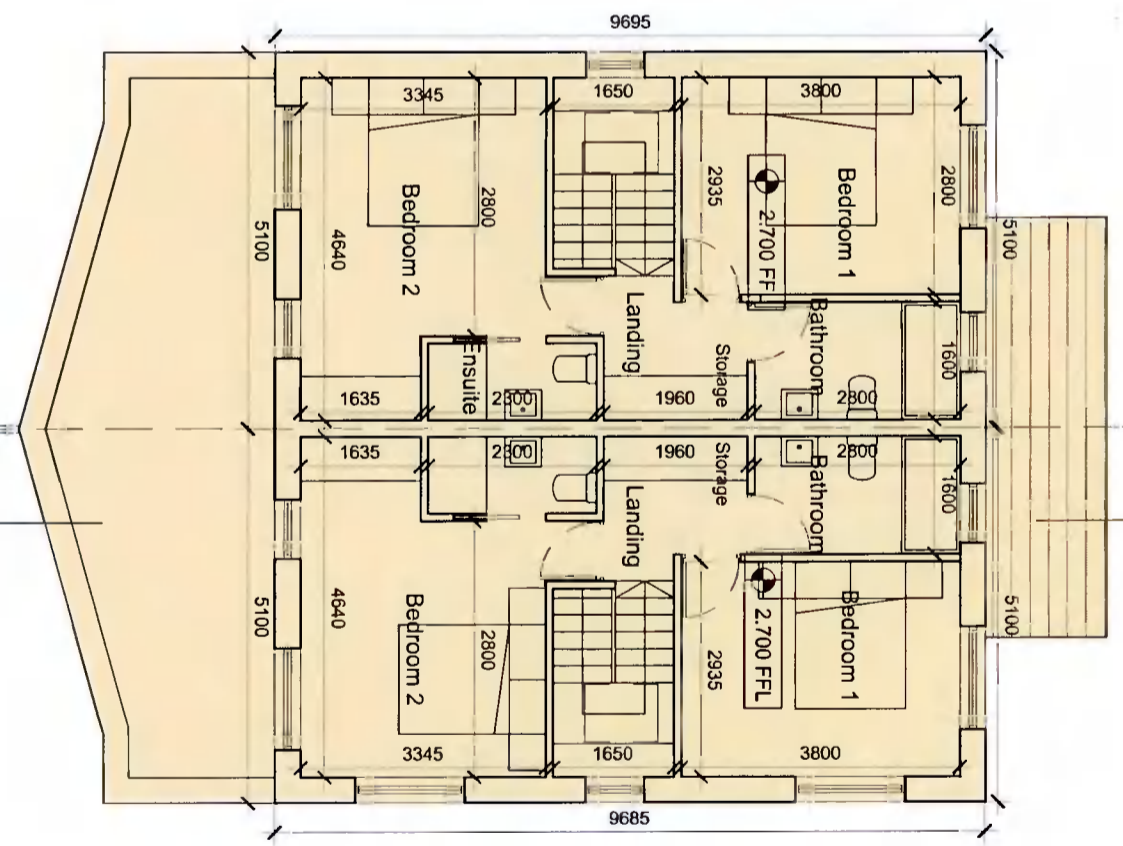

Proposed First Floor Plan
1:100

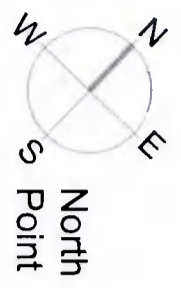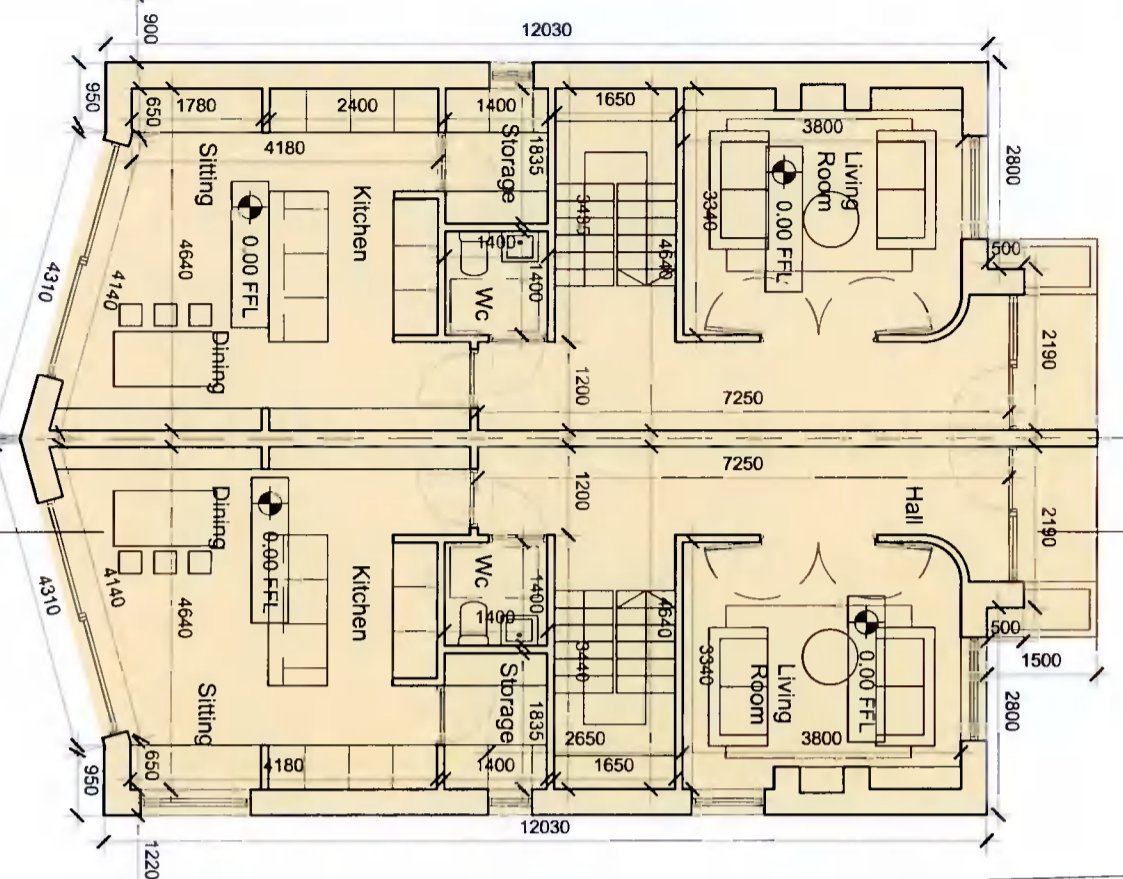

Proposed Ground Floor Plan
1:100