

NOTES

1. All dimensions are to the face of the work unless otherwise stated.

2. All dimensions are to the center of the work unless otherwise stated.

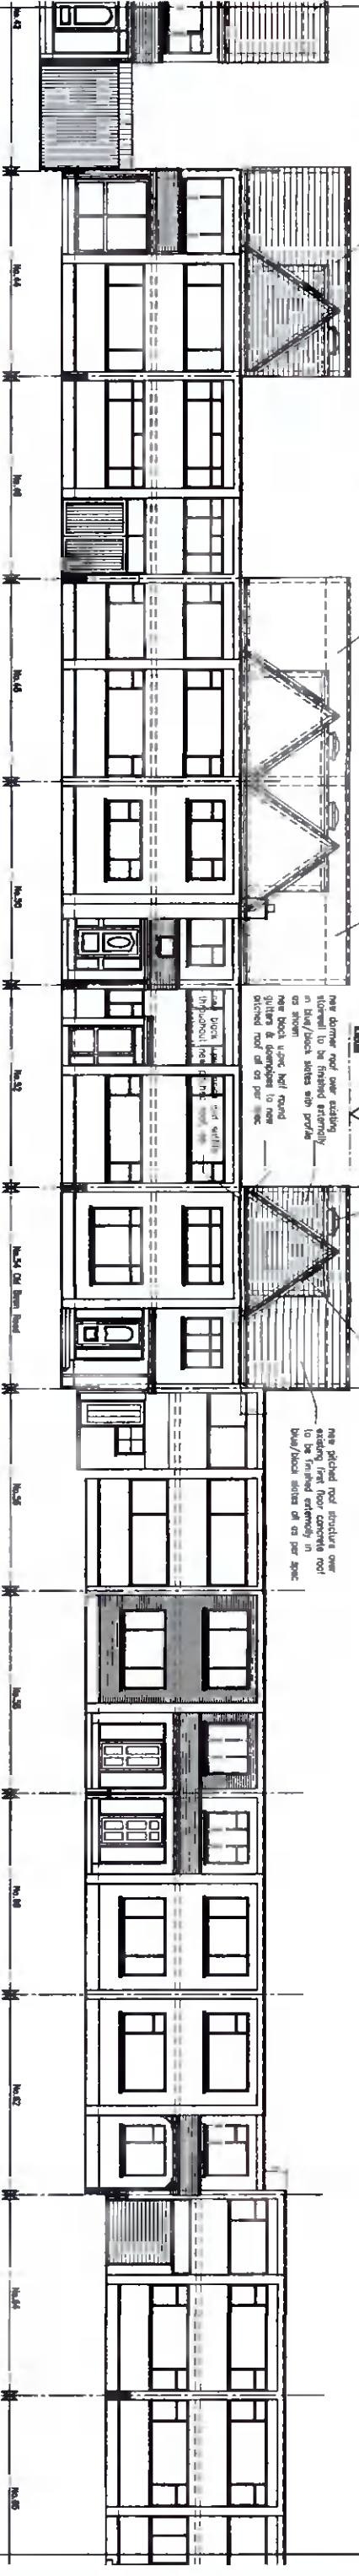

Contiguous Front/West Elevation

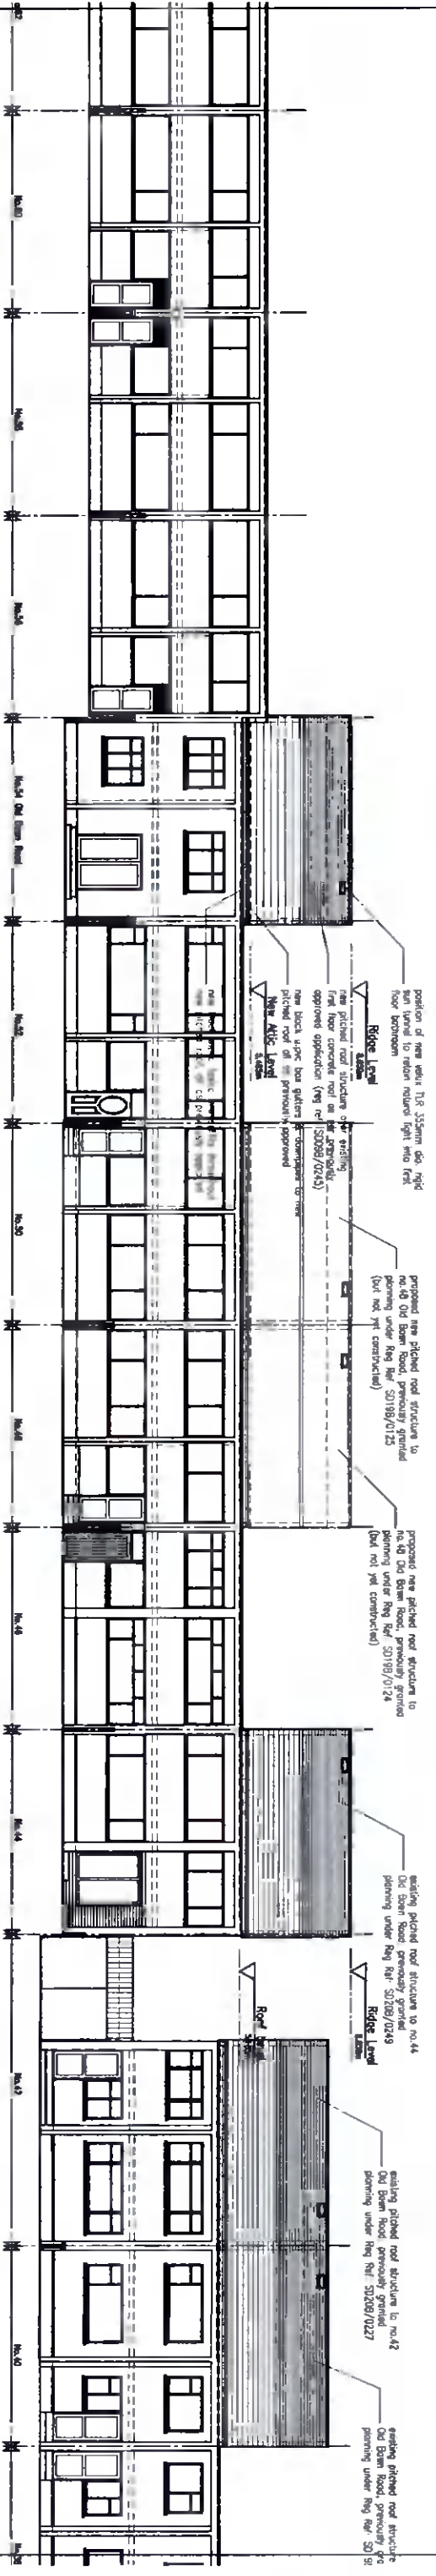

Contiguous Rear/East Elevation

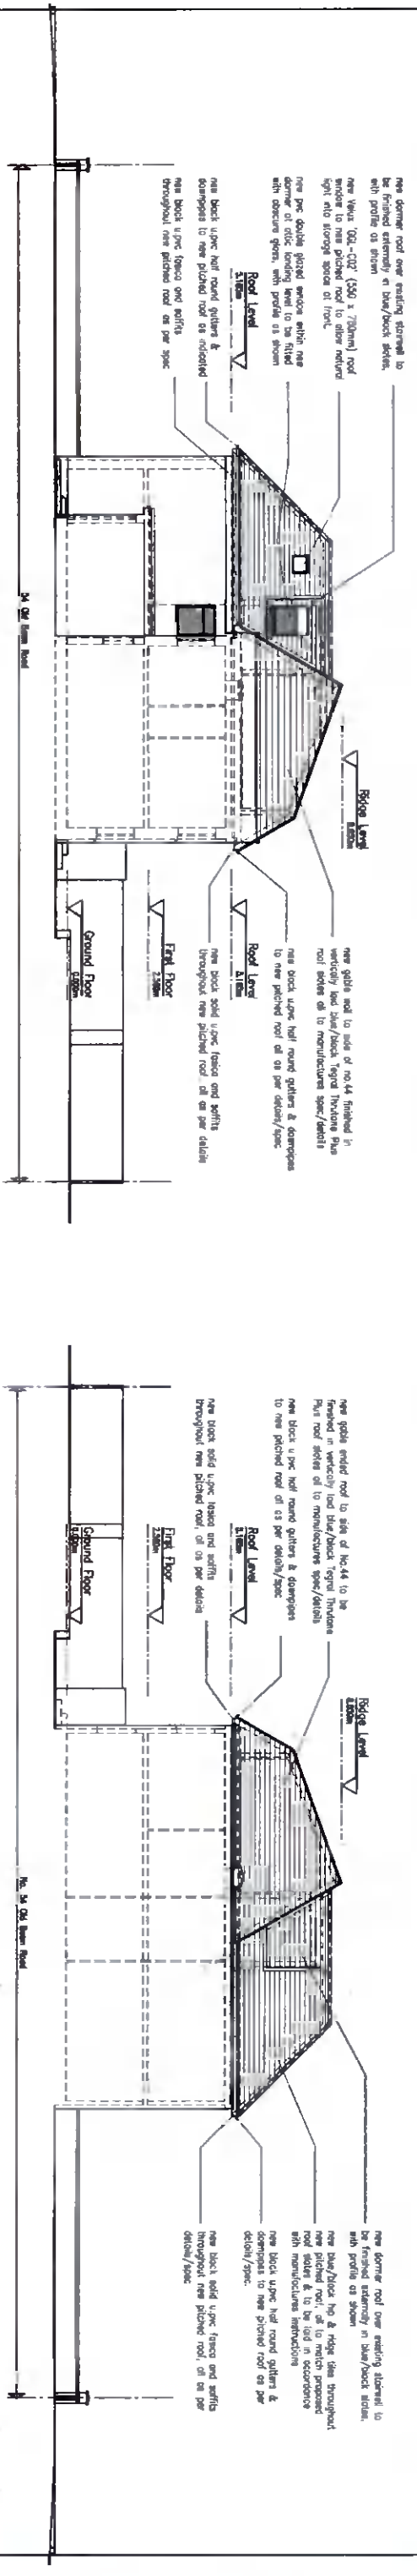

Side / South Elevation



Side / North Elevation

NIALL JONES & ASSOCIATES
 Planning Consultants

15 BLENKINSOP DRIVE, DUBLIN 14. TEL: (01) 272 2000 FAX: (01) 272 2001

PROPOSED NEW PITCHED ROOF STRUCTURE TO 54 OLD BAWN ROAD, TALLAGHT, DUBLIN 24 FOR LUKE WILSON & KELSEY PHELAN

PLANNING DRAWING: PROPOSED CONTIGUOUS FRONT & REAR ELEVATIONS

SCALE	DATE	DRAWN BY	CHECKED	JOB No	DRAWING No	REV
1:200	NOV/21	N.Jones	N.J.	21/271	P.06	