

**NOTES**

NO NOT SCALE - USE REQUIRED DIMENSIONS ONLY

ALL DIMENSIONS TO BE CHECKED ON SITE PRIOR TO CONSTRUCTION AND ANY DISCREPANCIES TO BE NOTICED BY CONTRACTOR.

THIS DRAWING IS TO BE READ IN CONJUNCTION WITH ALL RELEVANT SPECIFICATIONS AND DRAWINGS.

ALL ITEMS ARE TO BE AS SHOWN UNLESS OTHERWISE INDICATED.

ELECTRIC TO PROVIDE MIRROR REFLECTIONS AND TANKING TO BE PROVIDED TO ALL EXPOSED SURFACES.

TO BE READ WITH ALL OTHER CONSTRUCTION DRAWINGS AND BASED ON CONSTRUCTION DEMANDS.

**LEGEND**

- Indicates site boundary
- Indicates foul drainage
- Indicates surface water
- Indicates proposed works

NO.	REVISION	DATE
1	Issue for further information	22.11.21
2	Issue for further information	22.11.21

**GENERAL ARRANGEMENT**

**FURTHER INFORMATION**

**BRIGHT DESIGN ARCHITECTS**

01 269 6640 • info@bda.ie • www.bda.ie

4 seafield park, boolestown, duncrack, co. dublin


PROPOSED FLOOR PLANS

DATE: 12.04.2021


SCALE: 1:100 @ A2

PROJECT: 21003-201


21003-201 **Fl. 01**

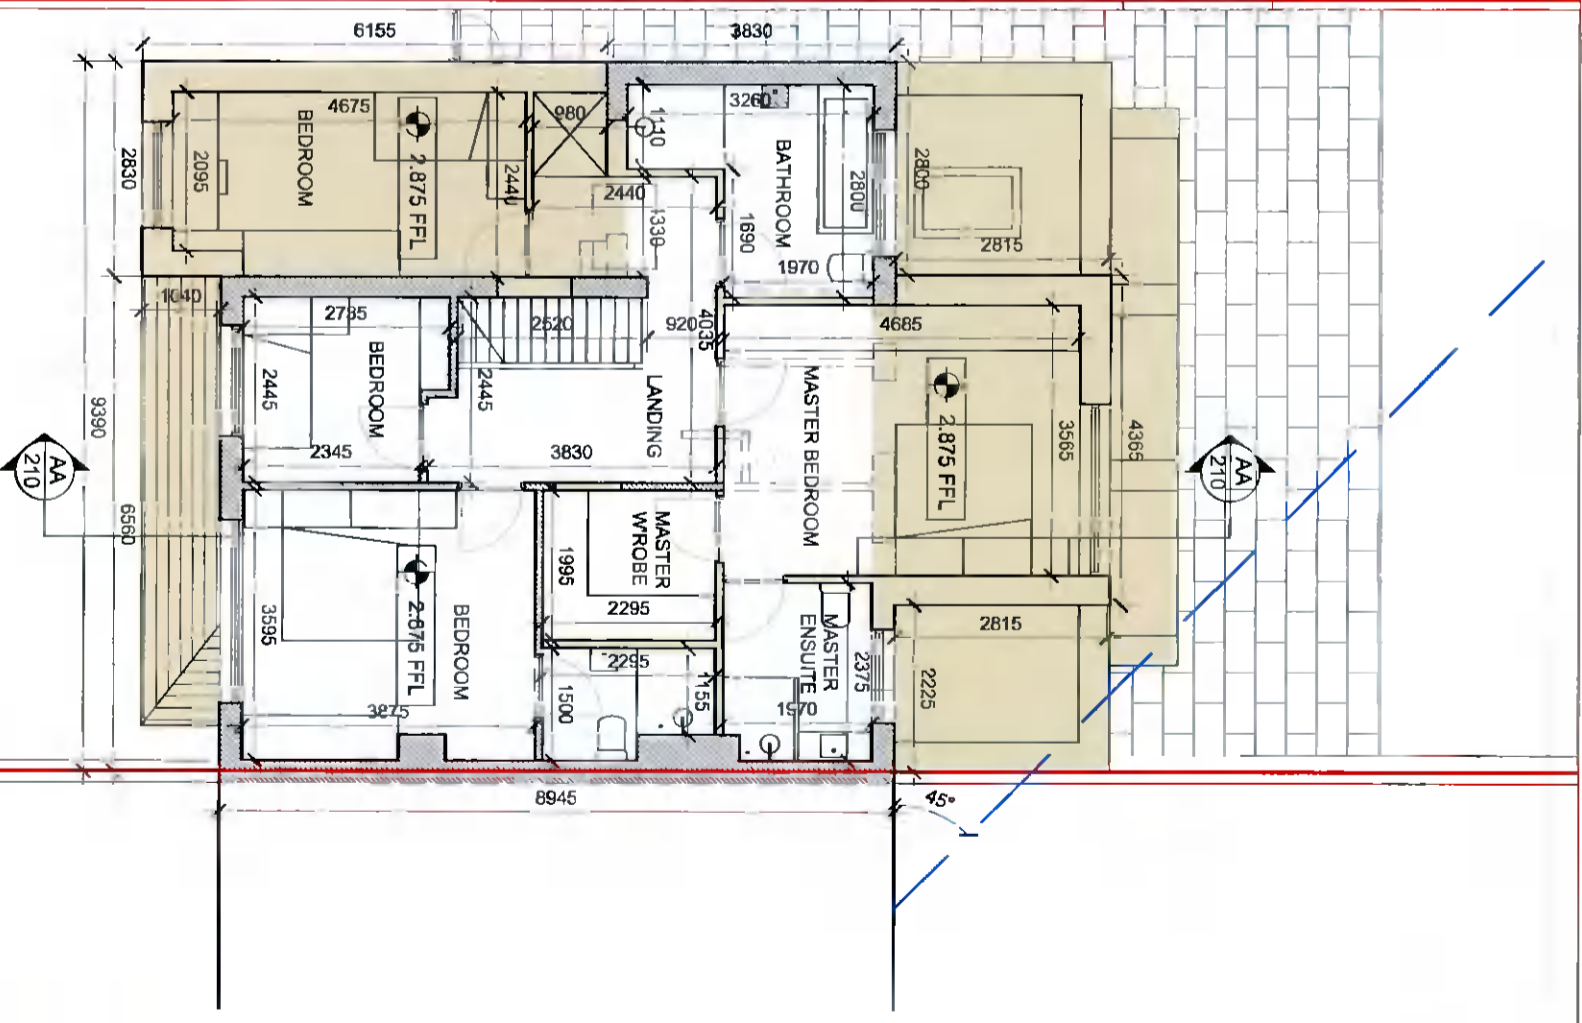


Proposed First Floor Plan  
1:100

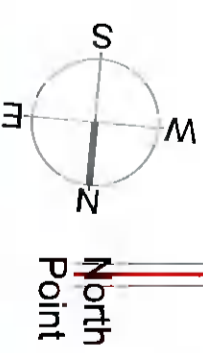

North Point

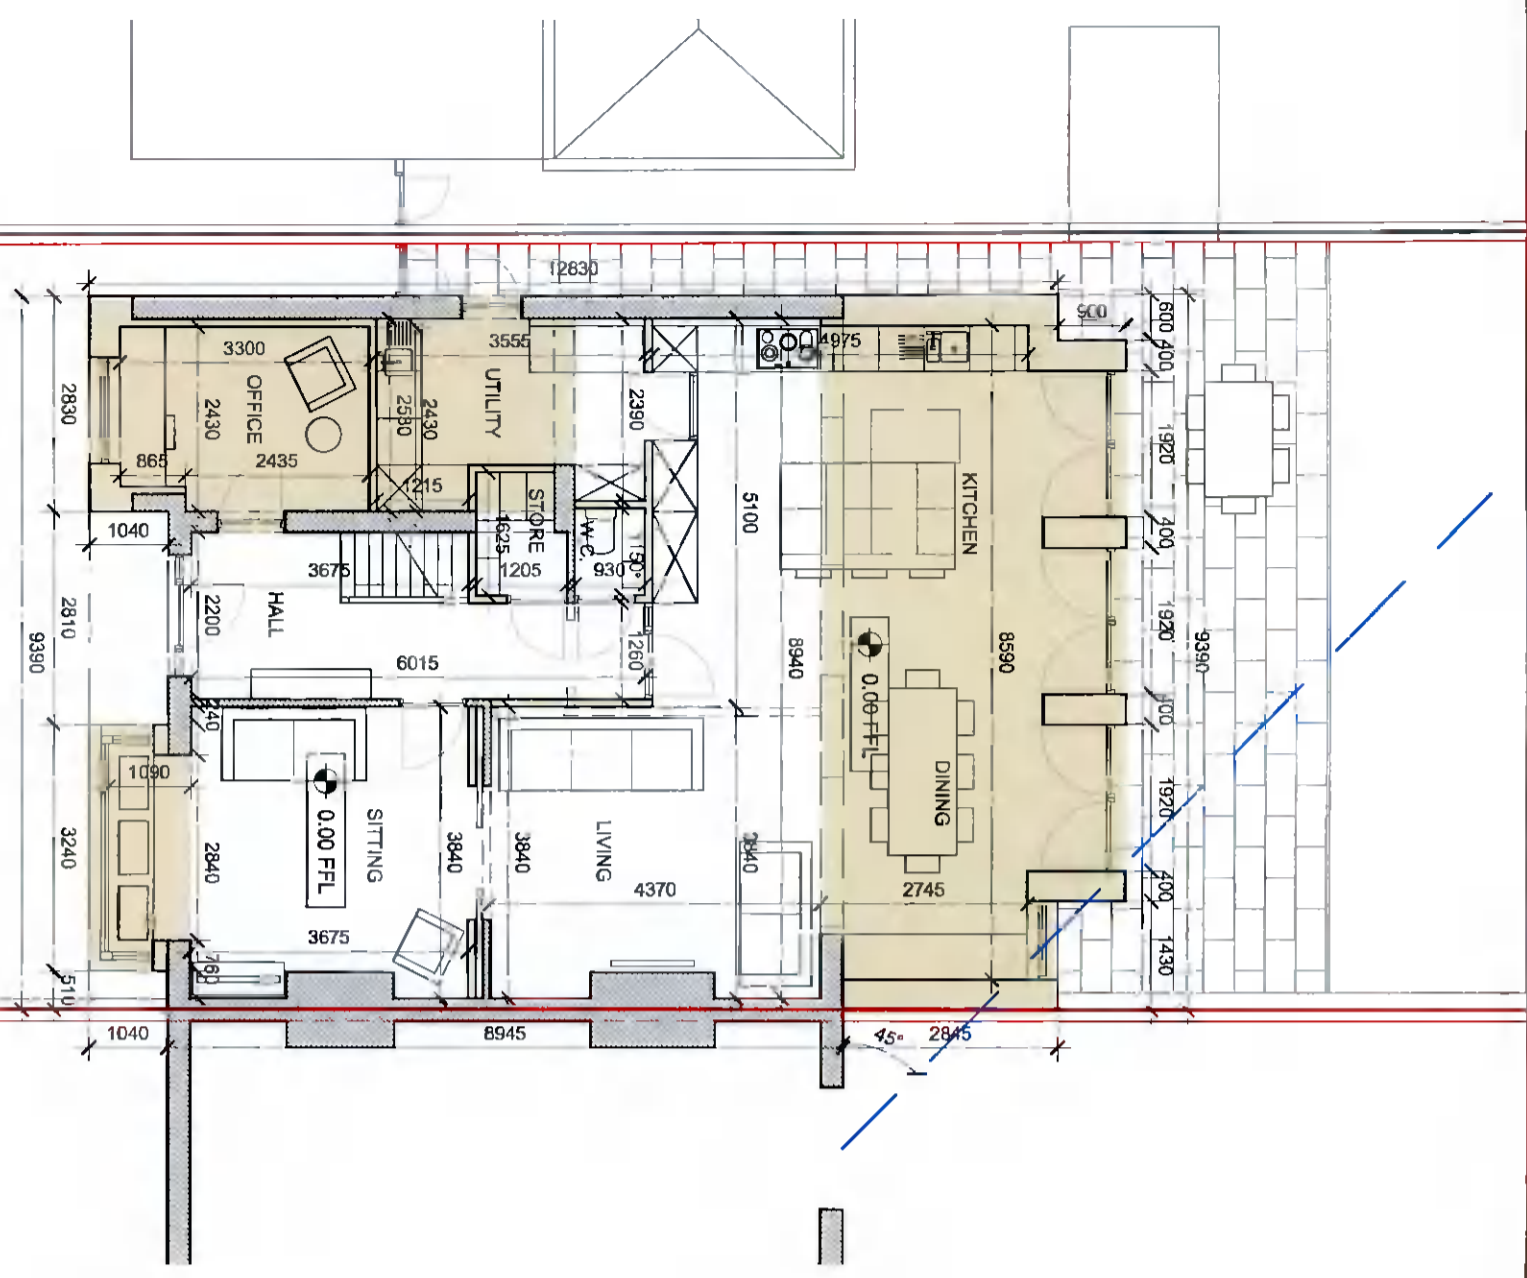

Proposed Ground Floor Plan  
1:100

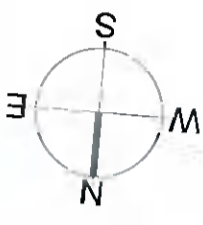

North Point