


Proposed Rear Elevation
1:100

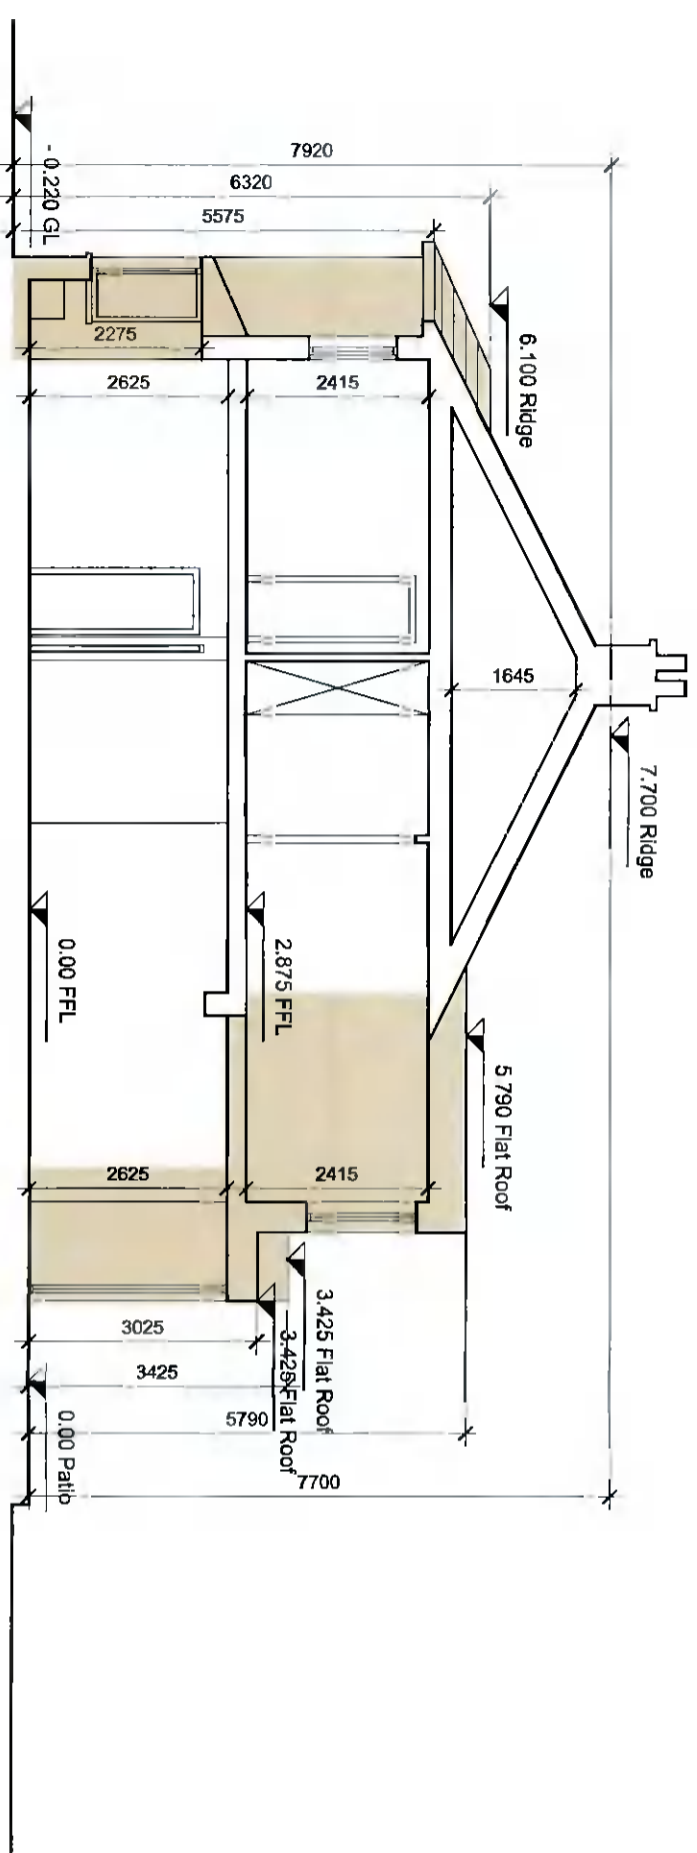

Proposed Section AA
1:100

NOTES
DO NOT SCALE - USE DIMENSIONS ONLY
ALL DIMENSIONS TO BE CIRCLED ON THE PRINT TO INDICATE DIMENSIONS TO BE CHECKED BY THE CONTRACTOR
THIS DRAWING IS TO BE READ IN CONJUNCTION WITH ALL RELEVANT SPECIFICATIONS AND DRAWINGS
ALL LEVELS ARE TO FINISH UNLESS OTHERWISE INDICATED
SUBJECT TO DETAIL DESIGN REVISIONS AND TYPING
THIS DRAWING IS NOT FOR CONSTRUCTION
CONSTRUCTION NOT TO BE BASED ON THIS DRAWING
BASED ON CONSTRUCTION DRAWINGS

LEGEND

- Indicates site boundary
- indicates foul drainage
- indicates surface water
- indicates proposed works

| revision | description | date |
|----------|-------------------------------|----------|
| R.01 | Issued for tender information | 22.11.21 |

FURTHER INFORMATION

GENERAL ARRANGEMENT

BRIGHT DESIGN ARCHITECTS
01 269 6860 • info@bd.a.ie • www.bd.a.ie
4 scotland park, boherstown, bioctrook, co. dublin
PROJECT: No. 51 Cypress Grove Road, Dublin 6W
DATE: 12.04.2021
SCALE: 1:100 @ A3
DRAWING NUMBER: 21003-210
DRAWN BY: FI. 01
CHECKED BY: FI. 01
DATE: 22.11.21
© Copyright - Bright Design Architects 2021
The drawing is design and is reproduced without permission