




01
113

EXISTING EAST ELEVATION
1:100

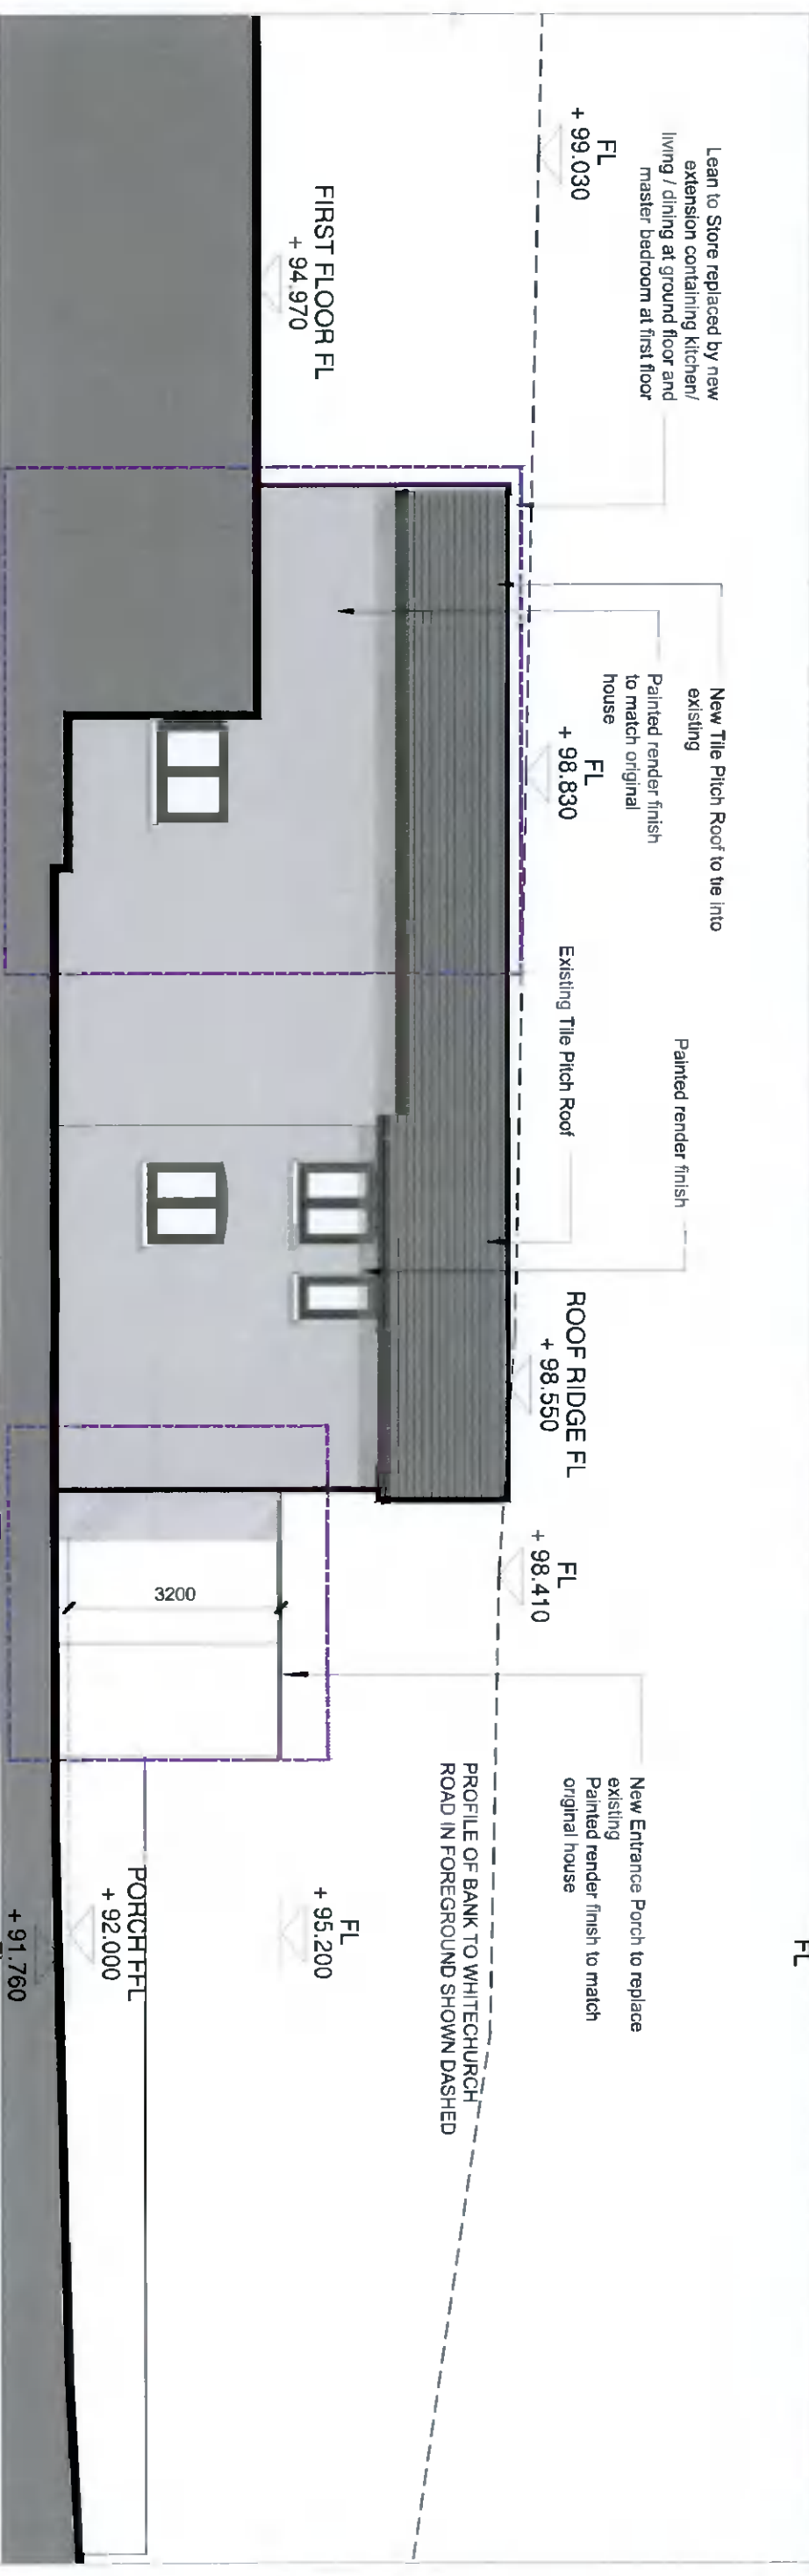

02
113

PROPOSED EAST ELEVATION
1:100

NOTES

56A RAWLEH PARK
MILLTOWN
DUBLIN 6
m + 353 (0)87 7 982356
e katie.jakkulla@gmail.com

RIAI 2021

JAKKULLA ARCHITECTURE & DESIGN
ARCHITECTURE & DESIGN CONSULTANCY

CLIENT NAME: REMY FARRELL
PROJECT NAME: PROPOSED EXTENSION AT LISSADELL, WHITECHURCH ROAD, RATHFARNHAM, DUBLIN 16
DRAWING TITLE: EXISTING & PROPOSED EAST ELEVATIONS - MAIN DWELLING

REV	DATE	DESCRIPTION

PROJECT NO.	DRAWING NO.	REV.	SCALE(S)	STATUS	DATE DRAWN	DRAWN BY	CHECKED BY
2021-111	3.1_113		1:100	3.1 PLANNING APPLICATION	NOV 21	KJ	

© This drawing is copyright. Figures dimensions only to be taken from this drawing. All dimensions to be checked on site. Architects to be informed immediately of any discrepancies before work proceeds.