


EXISTING SOUTHEAST ELEVATION (FRONT)
SCALE - 1 : 100

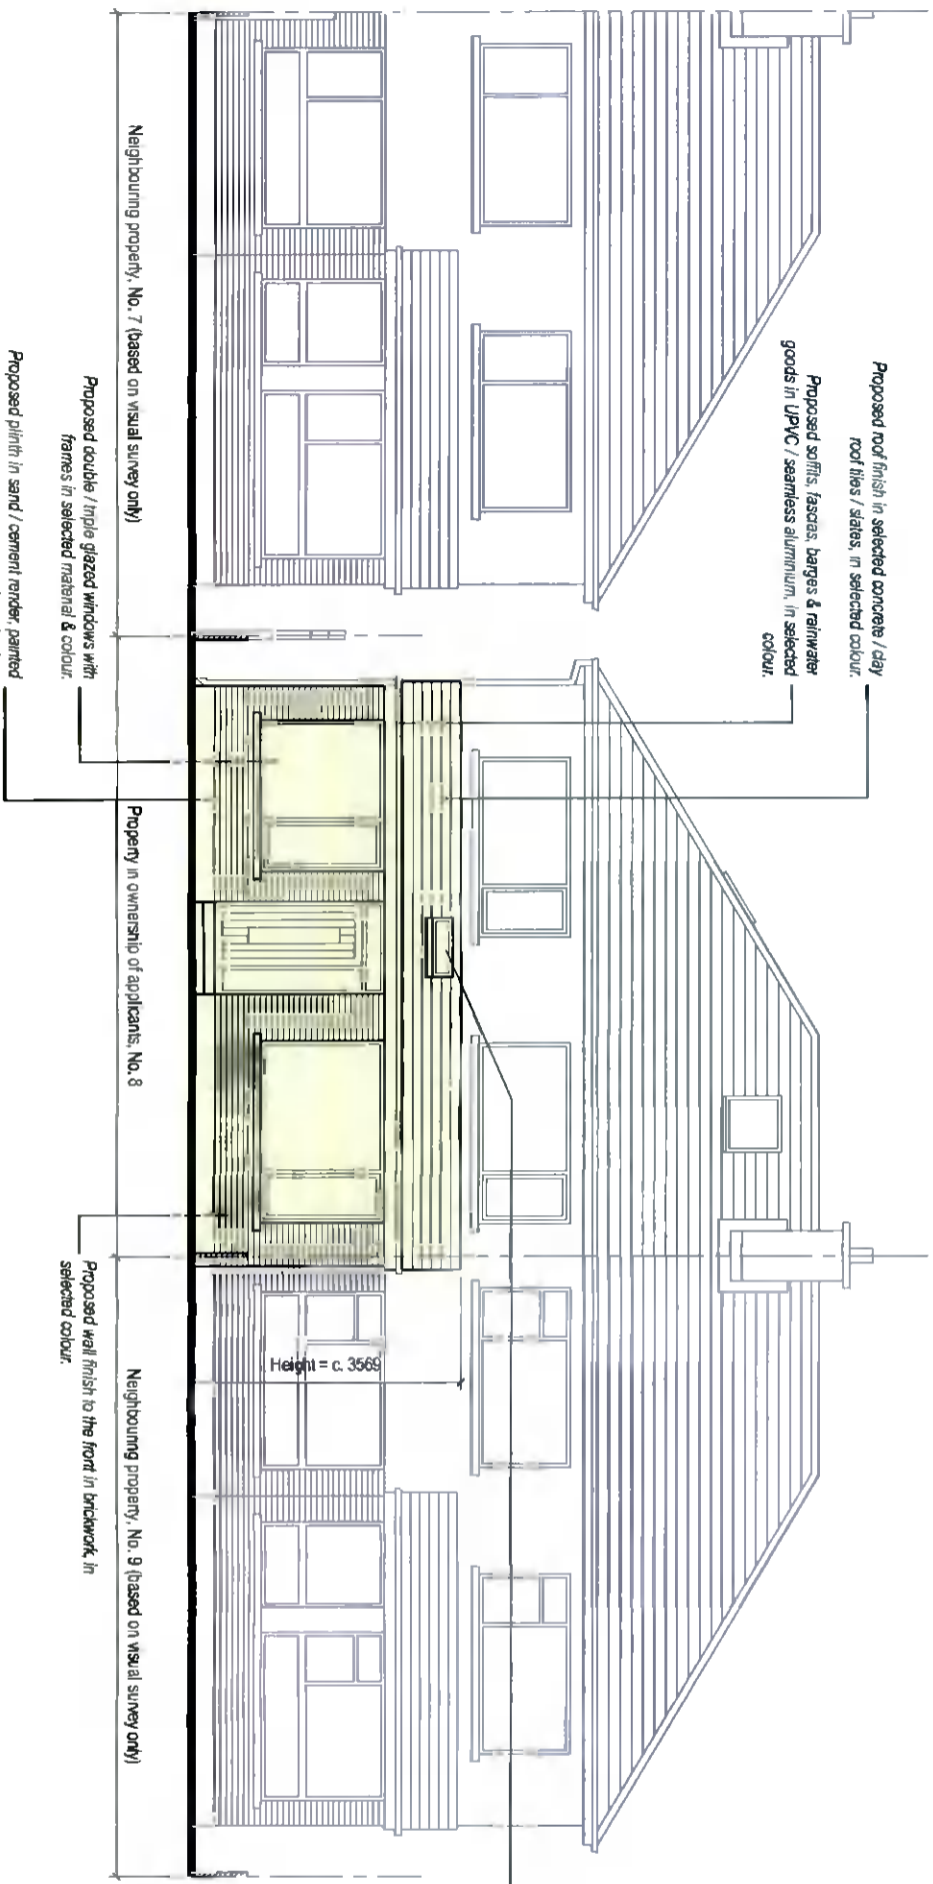

PROPOSED SOUTHEAST ELEVATION (FRONT)
SCALE - 1 : 100

- Notes:**
1. This drawing is for Planning Application only and is not intended for any other use.
 2. All dimensions are approximate only.
 3. Existing foul drainage is unaffected by the proposal.
 4. New surface water drainage is to connect to the existing surface water drainage system.
 5. This drawing is **Copyright**. No work or designs shown on this drawing shall be reproduced without written permission.
- New works which are the subject of this Planning Application are indicated as thus.

REV	DATE	AMENDMENT



Paul O'Connell & Associates
Architecture / Project Management
8 Beech Grove, Lucan, Co. Dublin
Tel: 00353-(0)87-2566181, Email: info@pauloconnell.ie

PROJECT: 8 BEECH GROVE, LUCAN CO DUBLIN
DRAWING: EXISTING & PROPOSED SOUTHEAST ELEVATION (FRONT)
SCALE: AS INDICATED
DATE: 01/11/2021
REV: A3
PROJECT NO: 8BG-210920-PL-007