


EXISTING ROOF PLAN
SCALE - 1 : 100

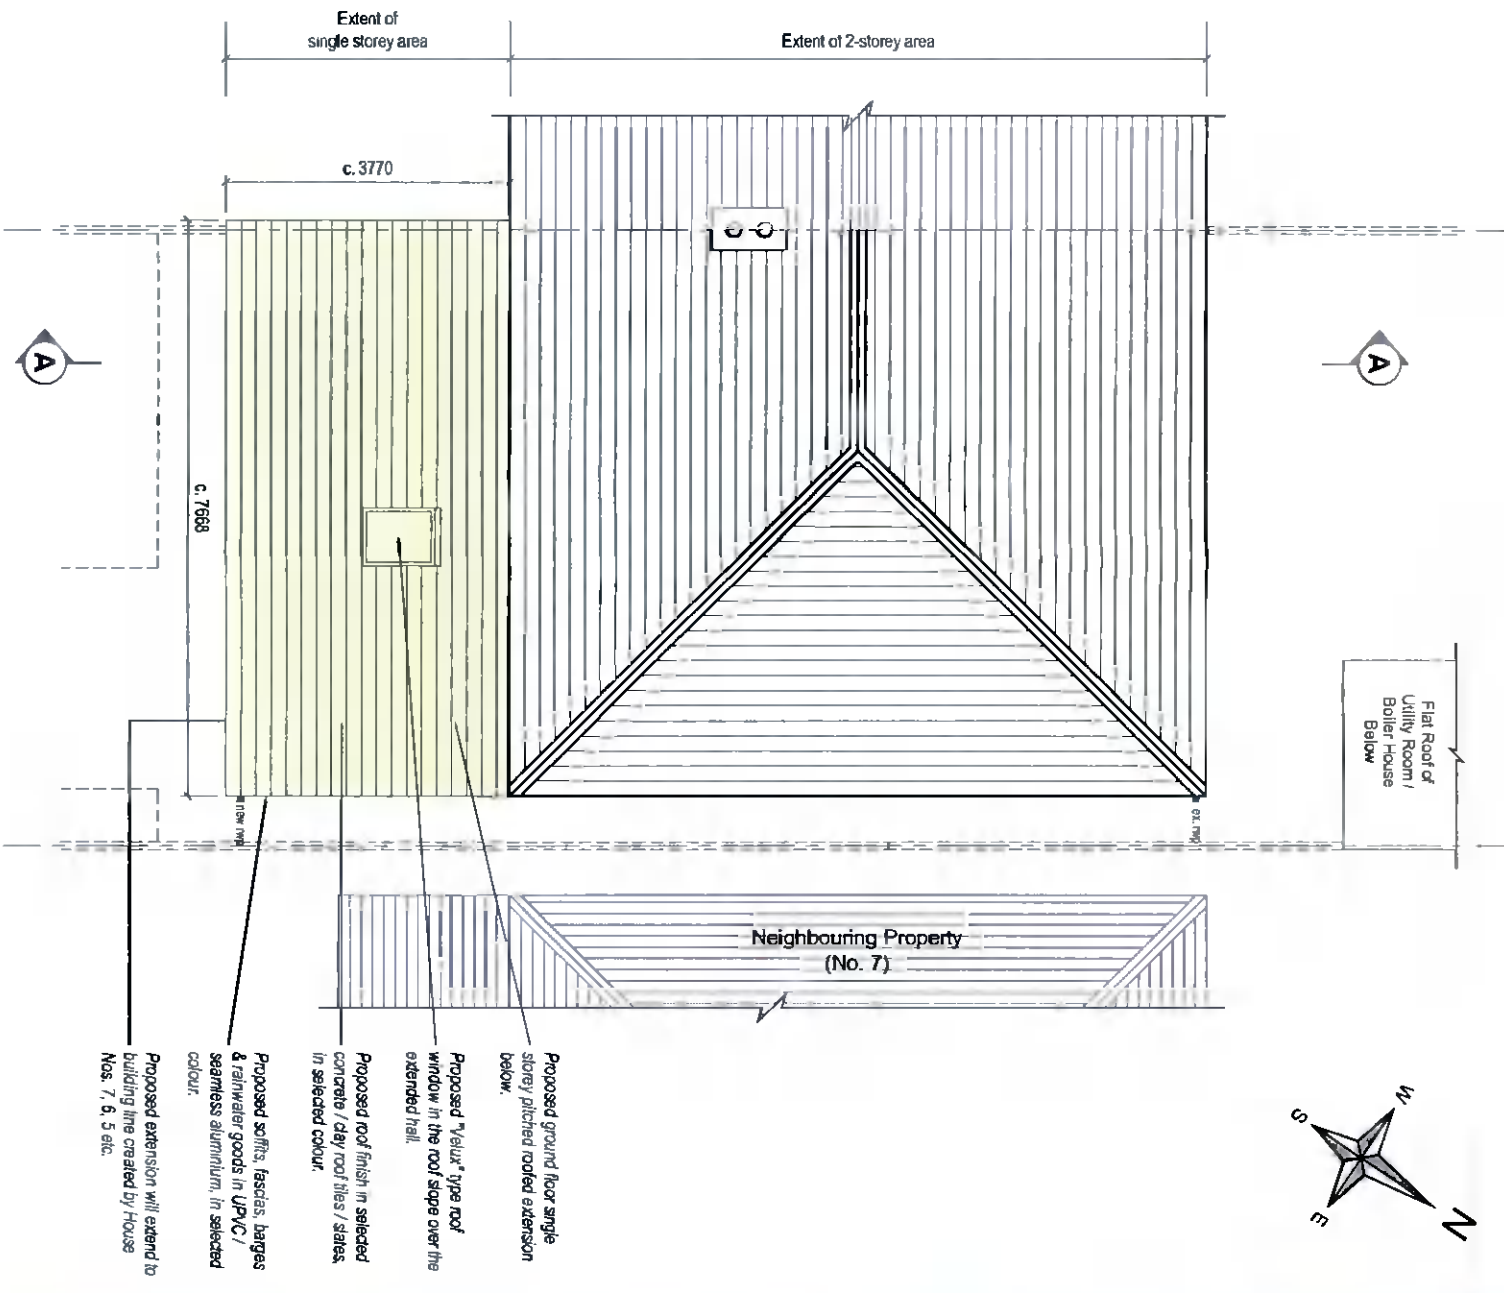

PROPOSED ROOF PLAN
SCALE - 1 : 100

REV	DATE	AMENDMENT



Paul O'Connell & Associates
Architecture / Project Management
9 BEECH GROVE, LUCAN, CO. DUBLIN
Tel: 00353-(0)187-2586183, Email: info@pauloconnell.ie

- Notes:**
1. This drawing is for Planning Application only and is not intended for any other use.
 2. All dimensions are approximate only.
 3. Existing foul drainage is unaffected by this proposal.
 4. New surface water drainage is to connect to the existing surface water drainage system.
 5. This drawing is Copyright. No work or designs shown on this drawing shall be reproduced without written permission.

Project: 9 BEECH GROVE, LUCAN, CO. DUBLIN
Drawing: EXISTING & PROPOSED ROOF PLAN
Scale: AS INDICATED
Date: 09/11/2021
Rev: 01
Status: **PLANNING**
Ref: 98G-211011-PL-005