


**EXISTING SOUTHEAST ELEVATION (FRONT)**  
SCALE - 1 : 100

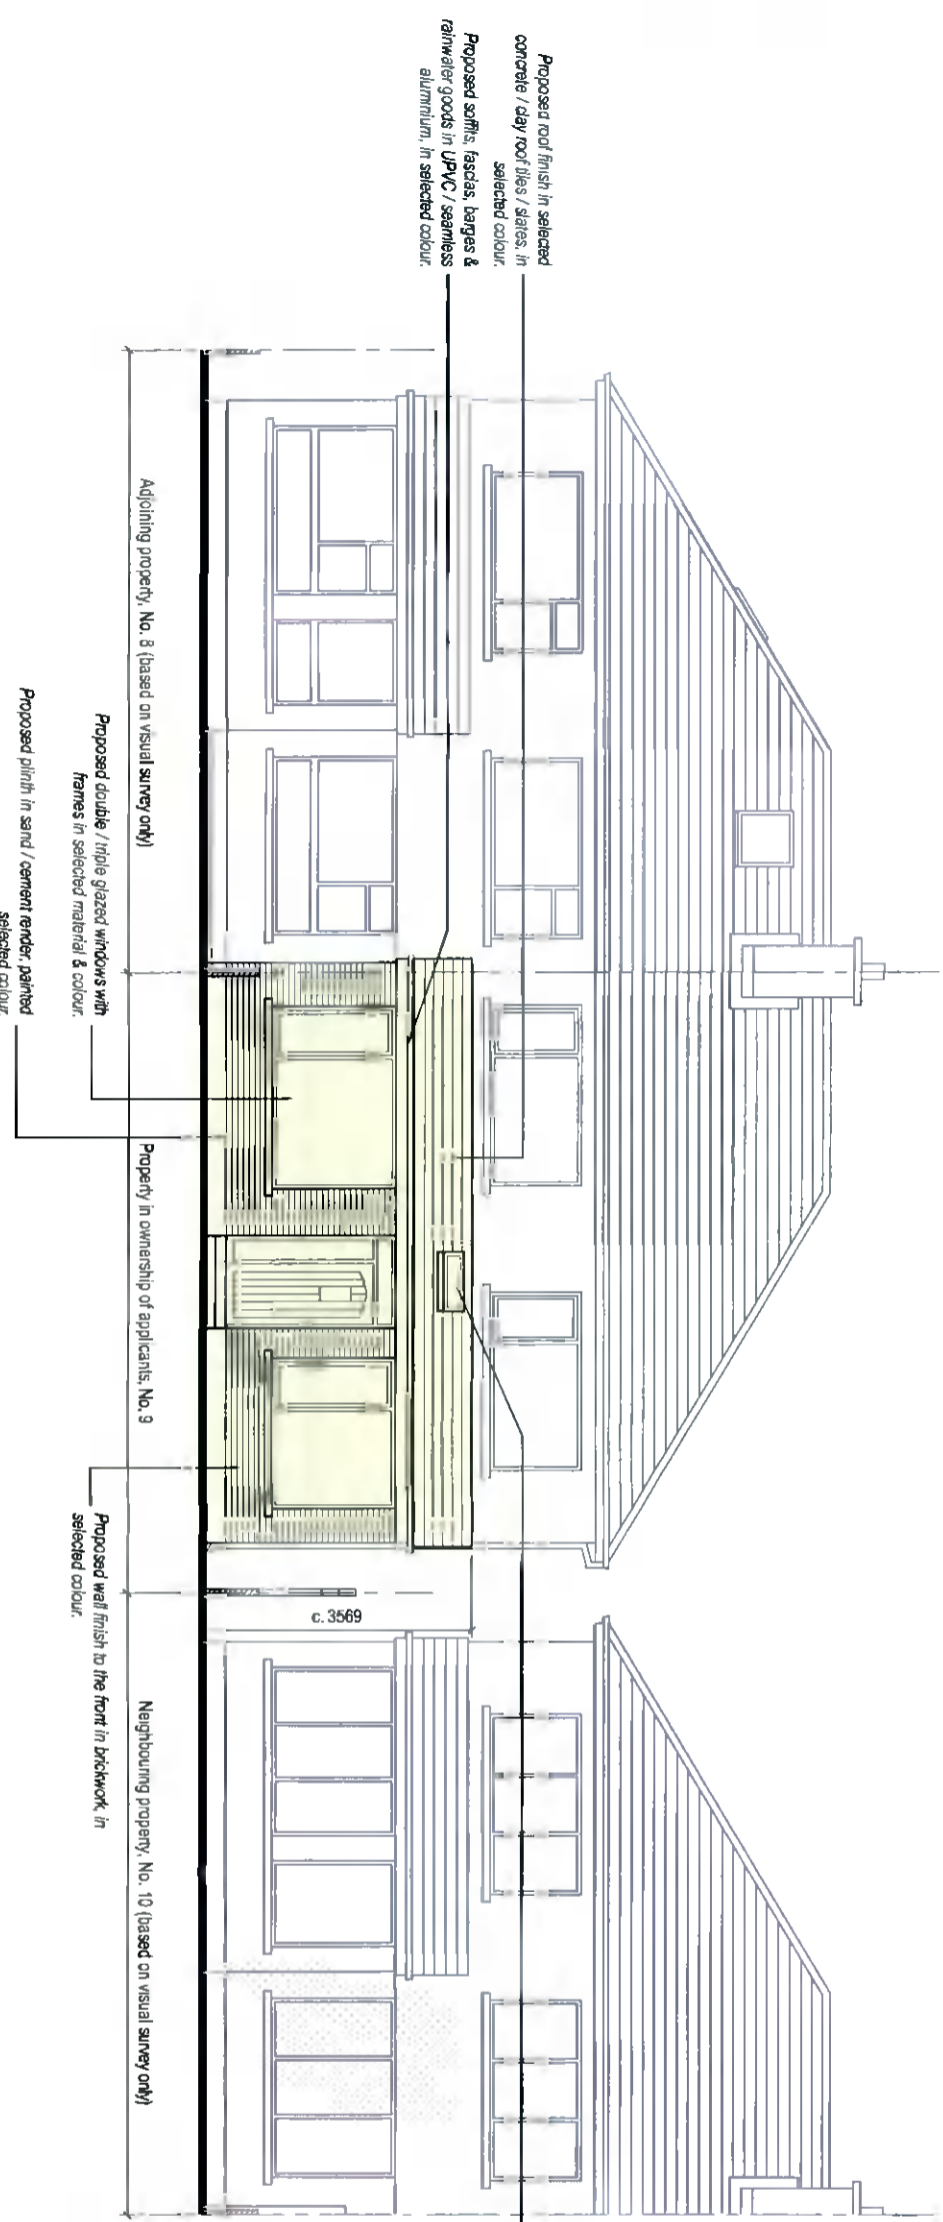

**PROPOSED SOUTHEAST ELEVATION (FRONT)**  
SCALE - 1 : 100

- Notes:**
1. This drawing is for Planning Application only and is not intended for any other use.
  2. All dimensions are approximate only.
  3. Existing foul drainage is unrefracted by this proposal.
  4. New surface water drainage is to connect to the existing surface water drainage system.
  5. This drawing is Copyright. No work or designs shown on this drawing shall be reproduced without written permission.
- New works which are the subject of this Planning Application are indicated as thus.

REV	DATE	AMENDMENT



**Paul O'Connell & Associates**  
Architecture / Project Management  
9 BEECH GROVE, LUCAN, CO. DUBLIN  
Tel: 00353-(0)187-2586183. Email: info@pauloconnell.ie

PROJECT: 9 BEECH GROVE, LUCAN CO DUBLIN  
DRAWING: EXISTING & PROPOSED SOUTHEAST ELEVATION (FRONT)  
SCALE: AS INDICATED  
DATE: 09/11/2021  
REV: 98G-211011-PL-007