


EXISTING SECTION / SOUTHWEST ELEVATION (SIDE)
SCALE - 1 : 100

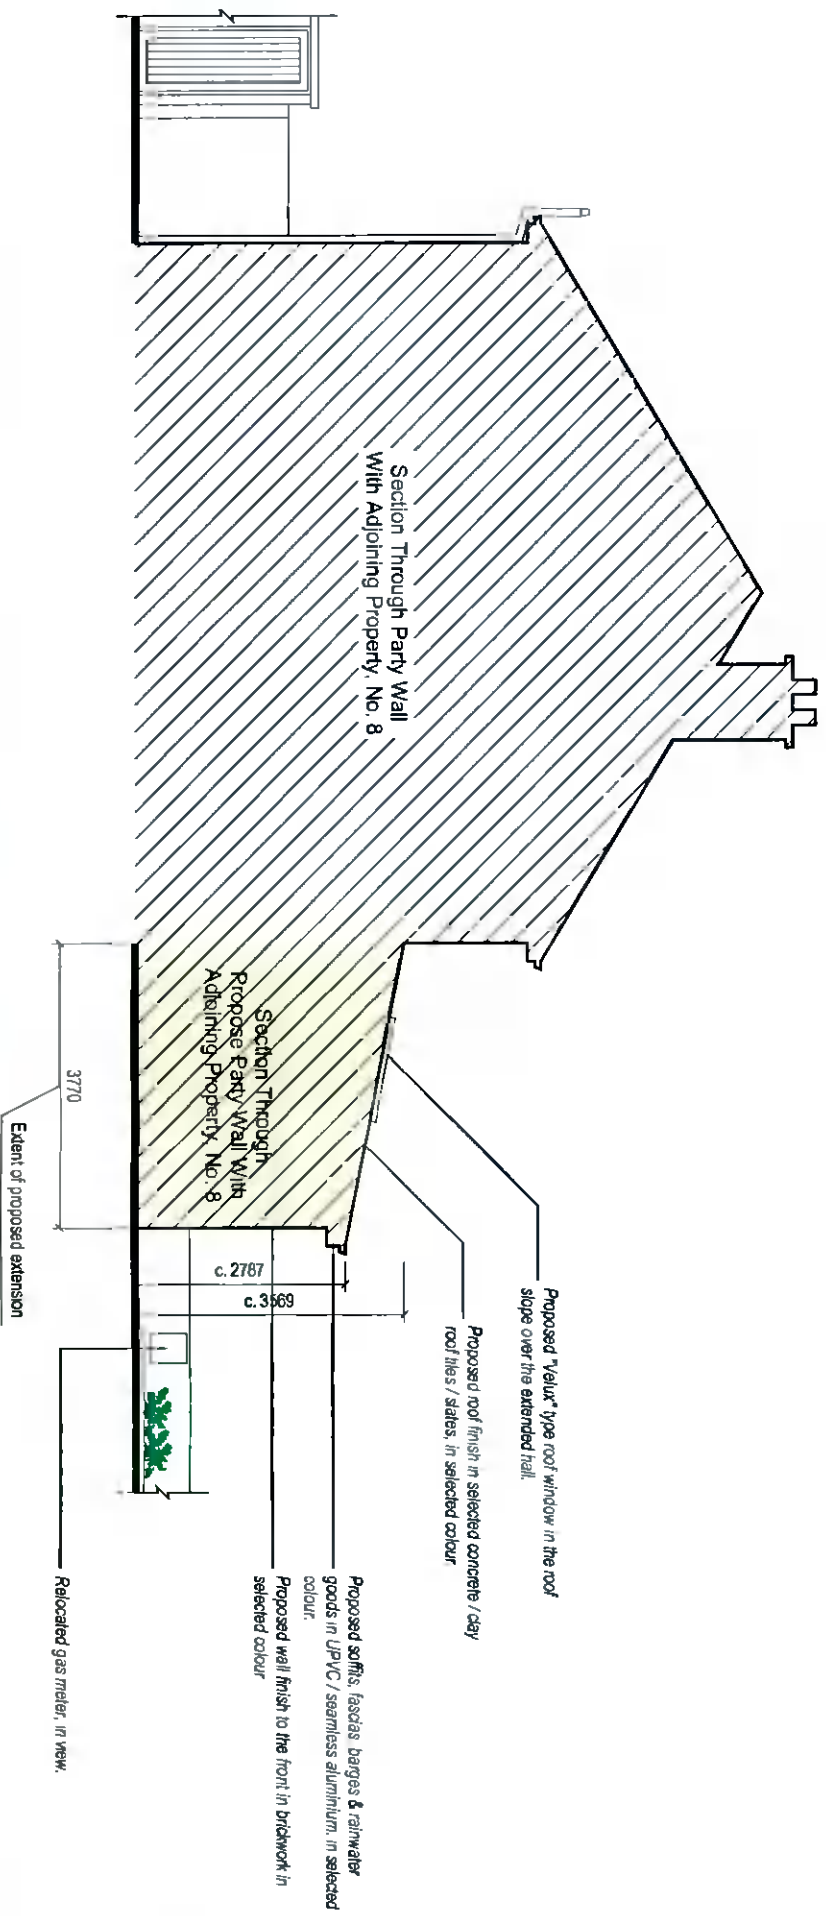

PROPOSED SECTION / SOUTHWEST ELEVATION (SIDE)
SCALE - 1 : 100

- Notes:**
1. This drawing is for Planning Application only and is not intended for any other use.
 2. All dimensions are approximate only.
 3. Existing foul drainage is unaffected by this proposal.
 4. New surface water drainage is to connect to the existing surface water drainage system.
 5. This drawing is Copyright. No work or designs shown on the drawing shall be reproduced without written permission.
- New works which are the subject of this Planning Application are indicated as thus.

REV.	DATE	AMENDMENT



Paul O'Connell & Associates
Architecture / Project Management
9 BEECH GROVE, LUCAN, CO. DUBLIN
Tel: 00353-(0)87-2566193, Email: info@pauloconnell.ie

3 BEECH GROVE, LUCAN, CO. DUBLIN
EXISTING & PROPOSED SECTION / SOUTHWEST ELEVATION (SIDE)
SCALE AS INDICATED
DATE 09/11/2021
DRAWING NO. 9BG-211011-PL-009