




EXISTING FRONT ELEVATION (S)
scale 1:100 @ A

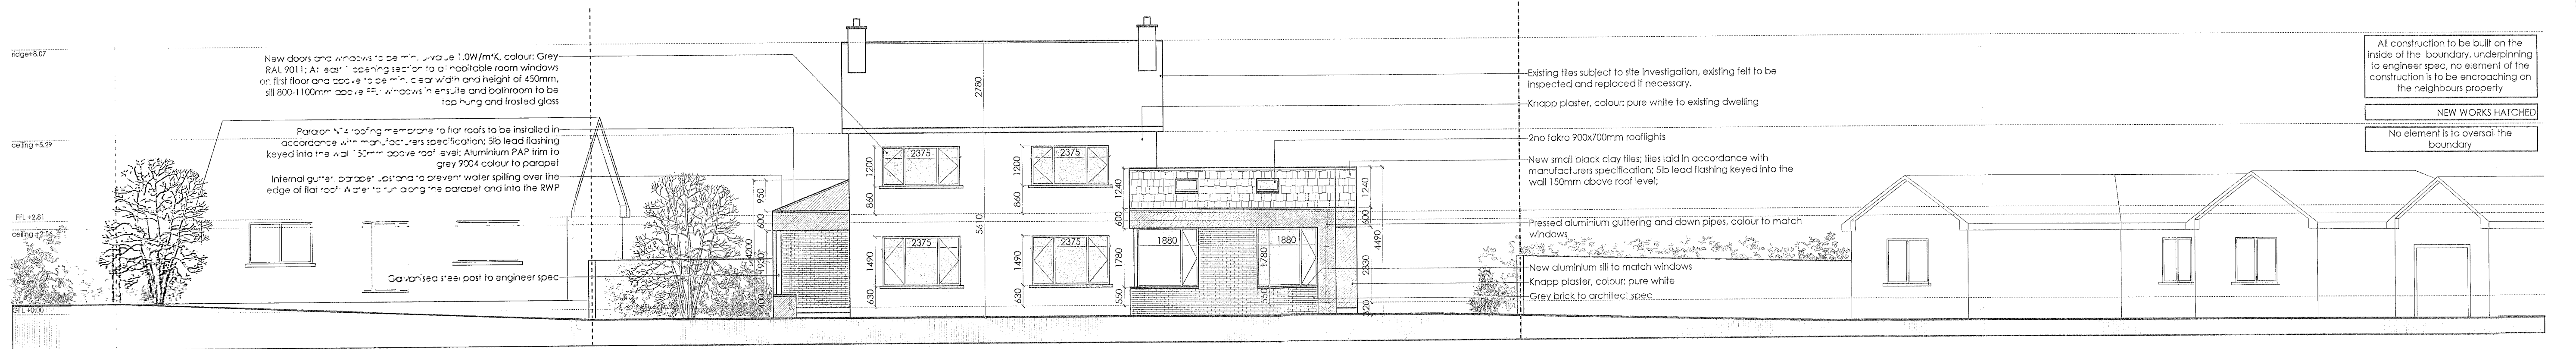

PROPOSED FRONT ELEVATION
scale 1:100 @ A1

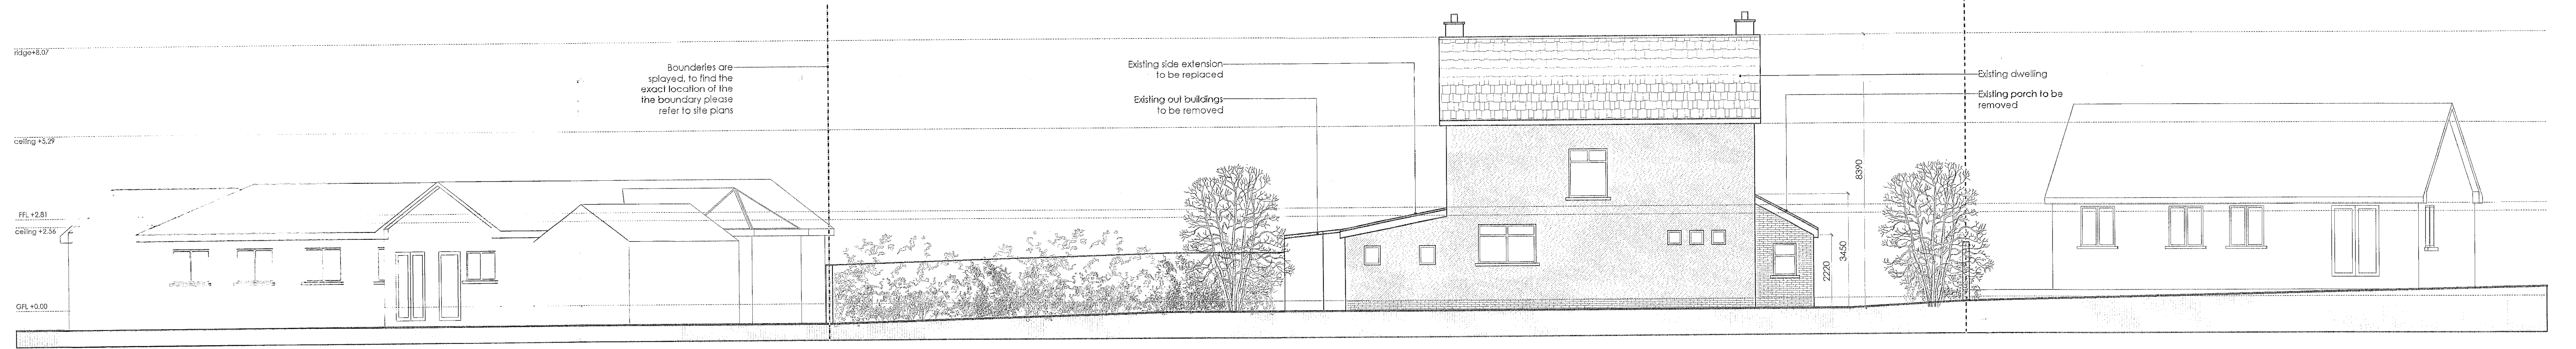

EXISTING REAR ELEVATION (N)
scale 1:100 @ A

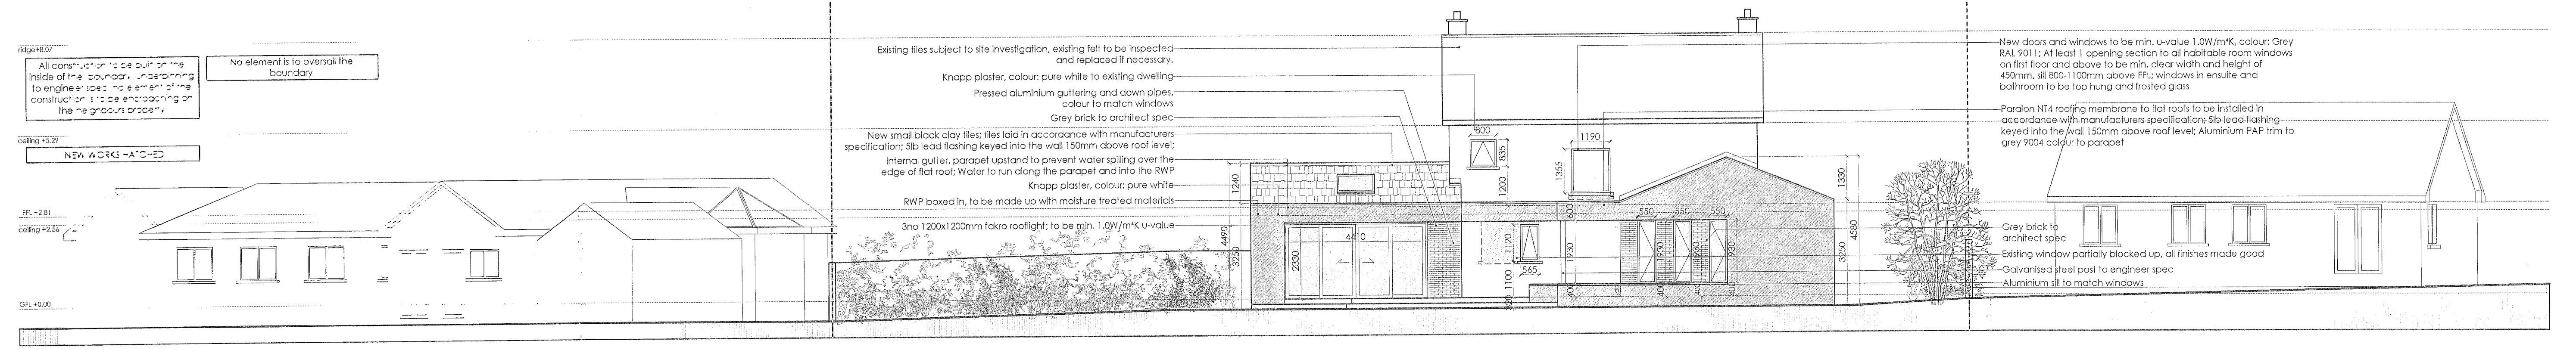


PROPOSED REAR ELEVATION (N)
scale 1:100 @ A

client
Brian Monaghan
Tig Mhuirne,
Old Bridge Road,
Templeogue,
D16 W6E4

revisions
A.

All work to be carried out in accordance with the current Building Regulations and Technical Guidance Documents. These documents are considered over any dimensions / notes / specifications on these drawings. The contractor is to make a thorough inspection of the site and to make themselves fully aware of any obstacles pertaining thereto. The contractor is entirely responsible for the proper setting out of works on the site. Dimensions are to be used in preference to readings. **Contractor / client is to check all dimensions and details prior to starting stage 1 construction. Any discrepancies to be reported before work is to start.** Contractor is deemed to have included for everything required to finish out project in a satisfactory condition though not specifically described on drawings. All work to be inspected and signed off by suitably qualified persons with up-to-date insurance and proper health and safety. All drainage works to comply with local Authority Regulations. In doubt contact Authority. All work must be carried out using proper materials that are fit for the use for which they are intended and to the conditions in which they are to be used. If in doubt, refer to the harmonised technical specifications.

DATE OF DRAWING
PLANNING

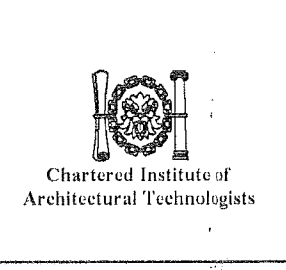

JOE FALLONE DESIGN First Floor, 6 Main Street, Dundrum, Dublin 14
ARCHITECTURE 1A Ryeland Street, Ballyduffy, Enniscorthy, Co. Wexford
P: 01 254 6888 M: 087 254688 F: 053 9577633
project extension to Tig Mhuirne, Old Bridge Road **dwg no.** 21043 DN05
drawing prepared and existing elevations **checked by:** DOM
job no. 21043 **scale** as shown **date** 14.11.21 **drawn by:** LK **stage** PLANNING
UNDER THE BUILDING CONTROL ACT 2007, JOE FALLONE IS A REGISTERED ASSIGNED CERTIFICATOR. REG. NO. 00244-023

A1