



EAST / ENTRY ELEVATION



NORTH ELEVATION

External Finishes Specification:

- Flat Roof Finish - Sheet membrane flat roof with granite coping
- Rainwater Goods - Aluminium
- Brick Walls - Ipslock Baxhill Dark
- Rendered Walls - Kilsaran off-white acrylic render in colour 'Nevraska 1' with granite coping, colour palette supplied to SDCC
- Boundary Walls - Rendered blockwork
- Windows - Alucad double glazed windows external colour 7006 beige grey


tempered glass balustrade

PLANNING

REV	DATE	DESCRIPTION	1 Fortfield Terrace Dublin 6 T 014971654 M 0862663299 E sandra@ocorarchitects.com	Project No. 2038	o'carroll o'riordan ARCHITECTS
A	18.03.21	Red dotted line indicates house which was granted permission Register Reference SD16A0446	Client HEATHERBROOK HOMES WCL Project Westerley House, GILNBURY	Dwg No. 2038/205	Stage PLANNING
			Drawing EAST AND NORTH ELEVATIONS	Date June 2021	


NOTE:
Do not scale drawing, only figured dimensions to be used.
This drawing is copyright and is the property of OCOR Architects.

Scale 1 :50

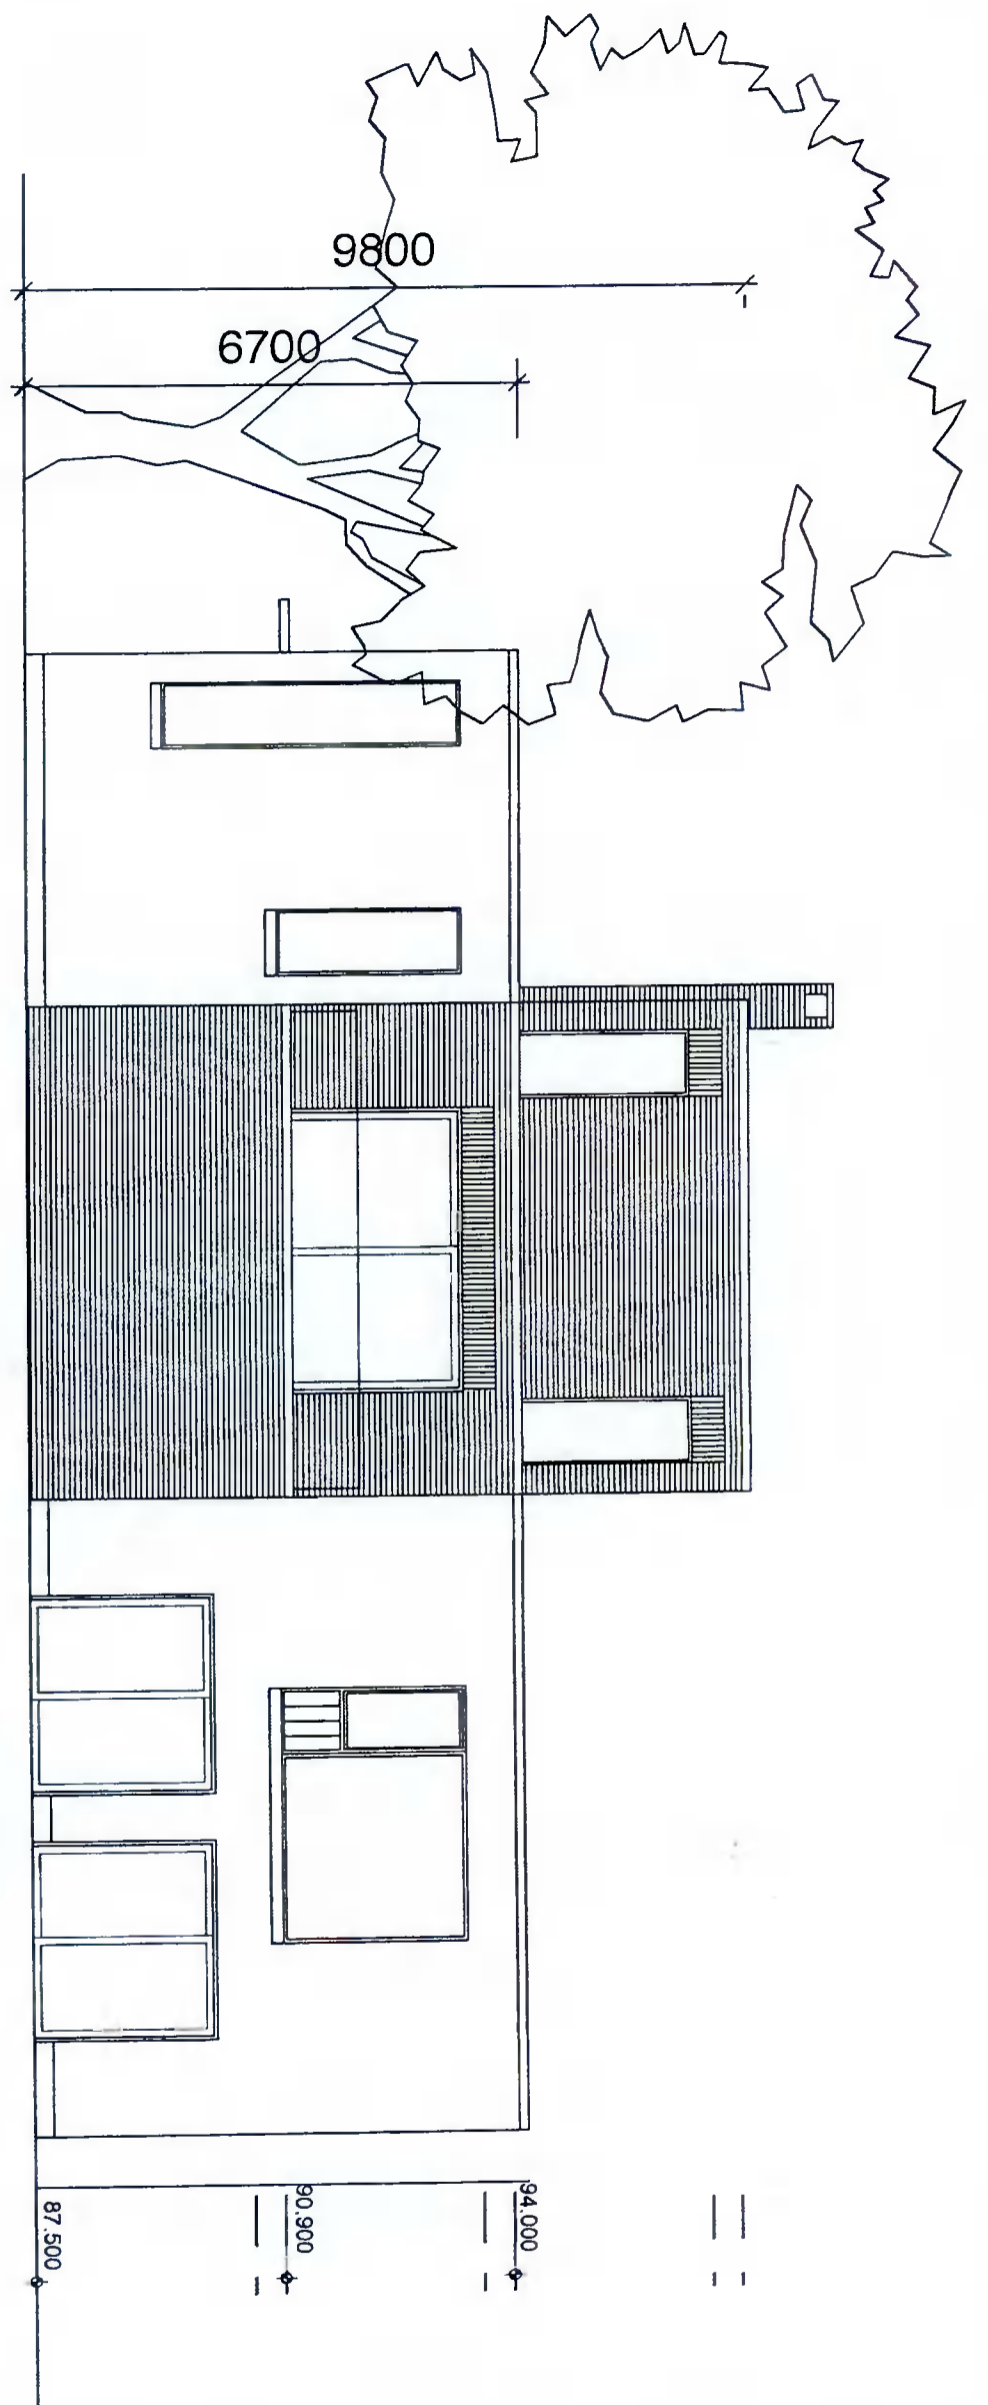

WEST ELEVATION

- External Finishes Specification:**
- Flat Roof Finish -**
Sheet membrane flat roof with granite coping
 - Rainwater Goods -**
Aluminium
 - Brick Walls -**
Isblock Dextrill Dark
 - Rendered Walls -**
Kitsaran off-white acrylic render in colour 'Nebraska 1' with granite coping, colour palette supplied to SDCC
 - Boundary Walls -**
Rendered blockwork
 - Windows -**
Alucad double glazed windows external colour 7006 beige grey

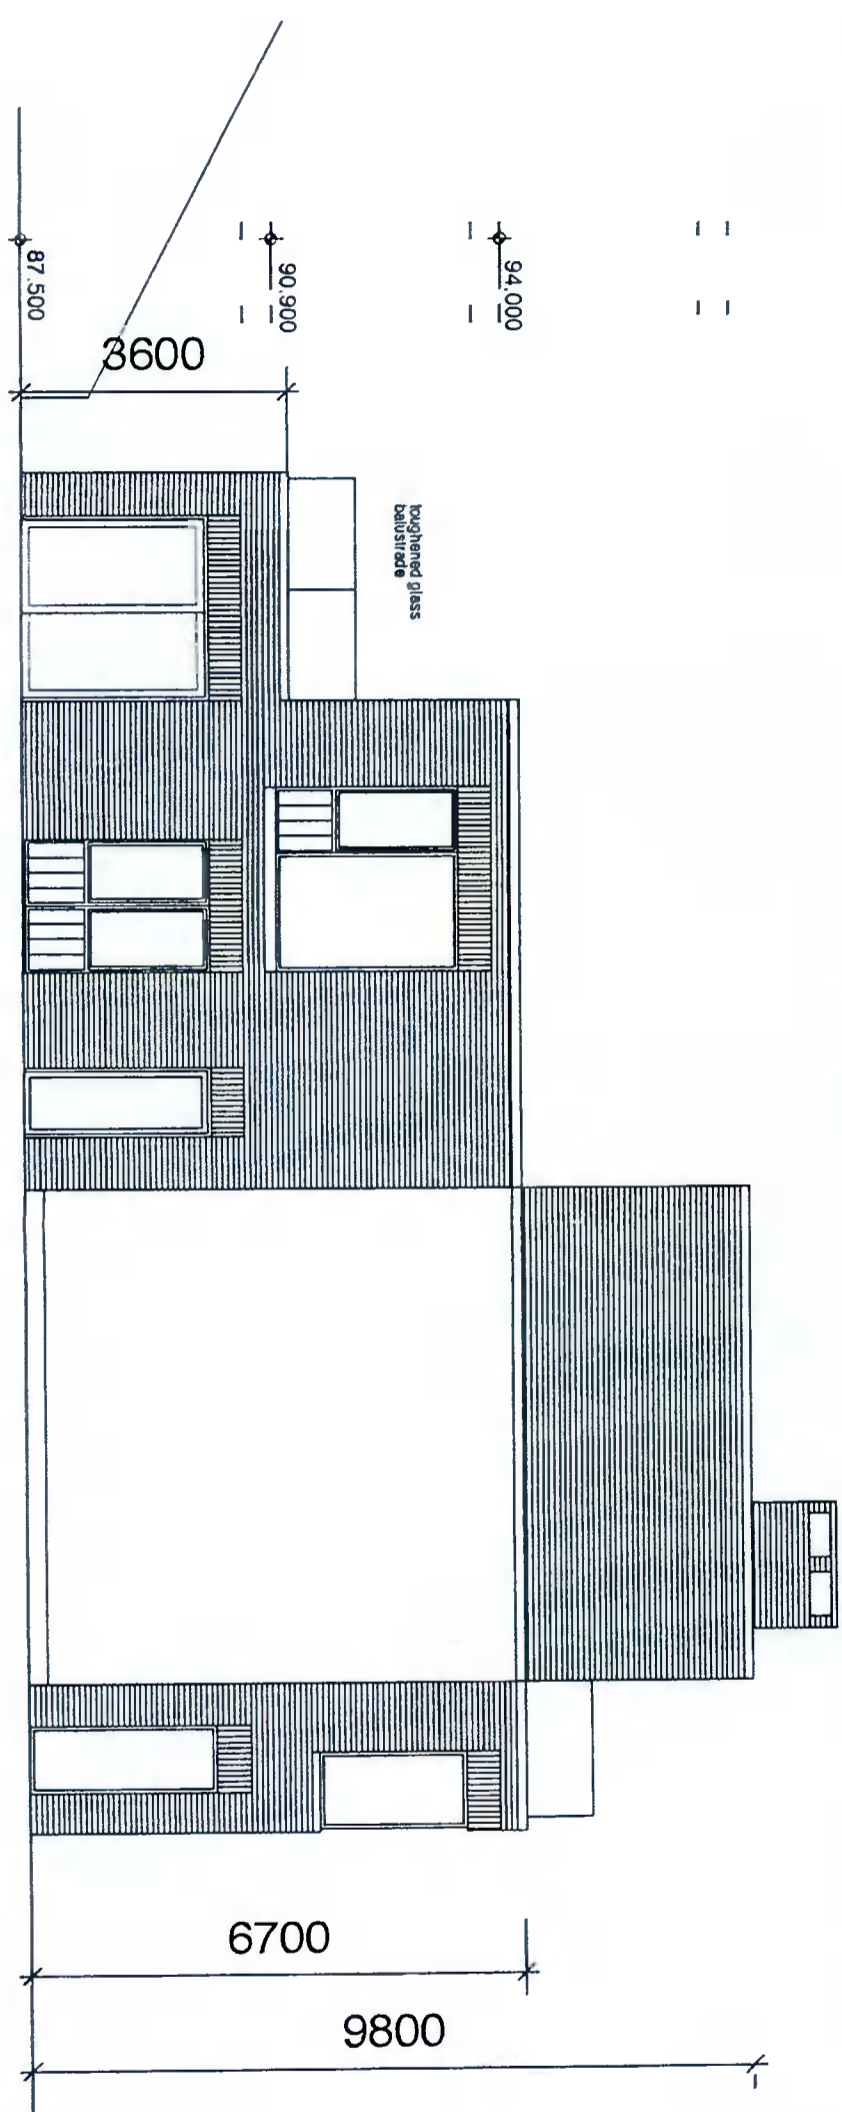

SOUTH ELEVATION

PLANNING

NOTE:
Do not scale drawing, only figured dimensions to be used.
This drawing is copyright and is the property of O'Carroll Architects.

REV	DATE	DESCRIPTION
A	18.03.21	Red dotted line indicates house which was granted permission. Register Reference: S016A0445

Client	HEATHERBROOK HOMES WCL
Project	Westerley House, GLINBURY
Drawing	WEST AND SOUTH ELEVATIONS

1 Fortfield Terrace Dublin 6 T 014971654 M 0862663299 E sandra@ocarrollarchitects.com	Project No. 2038	o'carroll o'fordan ARCHITECTS
	Dwg No. 2038/206	Stage PLANNING
	Date June 2021	Scale 1 : 50