

FLOOR AREA 350 sqm

PLANNING

NOTE:
Do not scale drawing, only figured dimensions to be used.
This drawing is copyright and is the property of OCOR Architects

REV	DATE	DESCRIPTION
B	NOV 2021	AMENDMENTS TO MATERIALS IN ELEVATIONS, AND MINOR CHANGES TO WINDOWS AND DOOR OPENINGS AS PREVIOUSLY PERMITTED UNDER PLANNING REG. REF. S021/0005


Client	1 Fortfield Terrace Dublin 6
Project	HEATHERBROOK HOMES WCL
Project	Westerley House GUNBURY
Drawing	PROPOSED GROUND FLOOR
Project No.	2038
Dwg No.	2038/300
Date	11/11/2021
Stage	PLANNING

External Finishes Legend:

- ACRYLIC RENDER (R1)
- SHOU SUGI BAN TIMBER CLADDING (TC1)
- CEDAR TIMBER SLATS (TC2)

o r i o d a n
ARCHITECTS

Scale 1 : 50

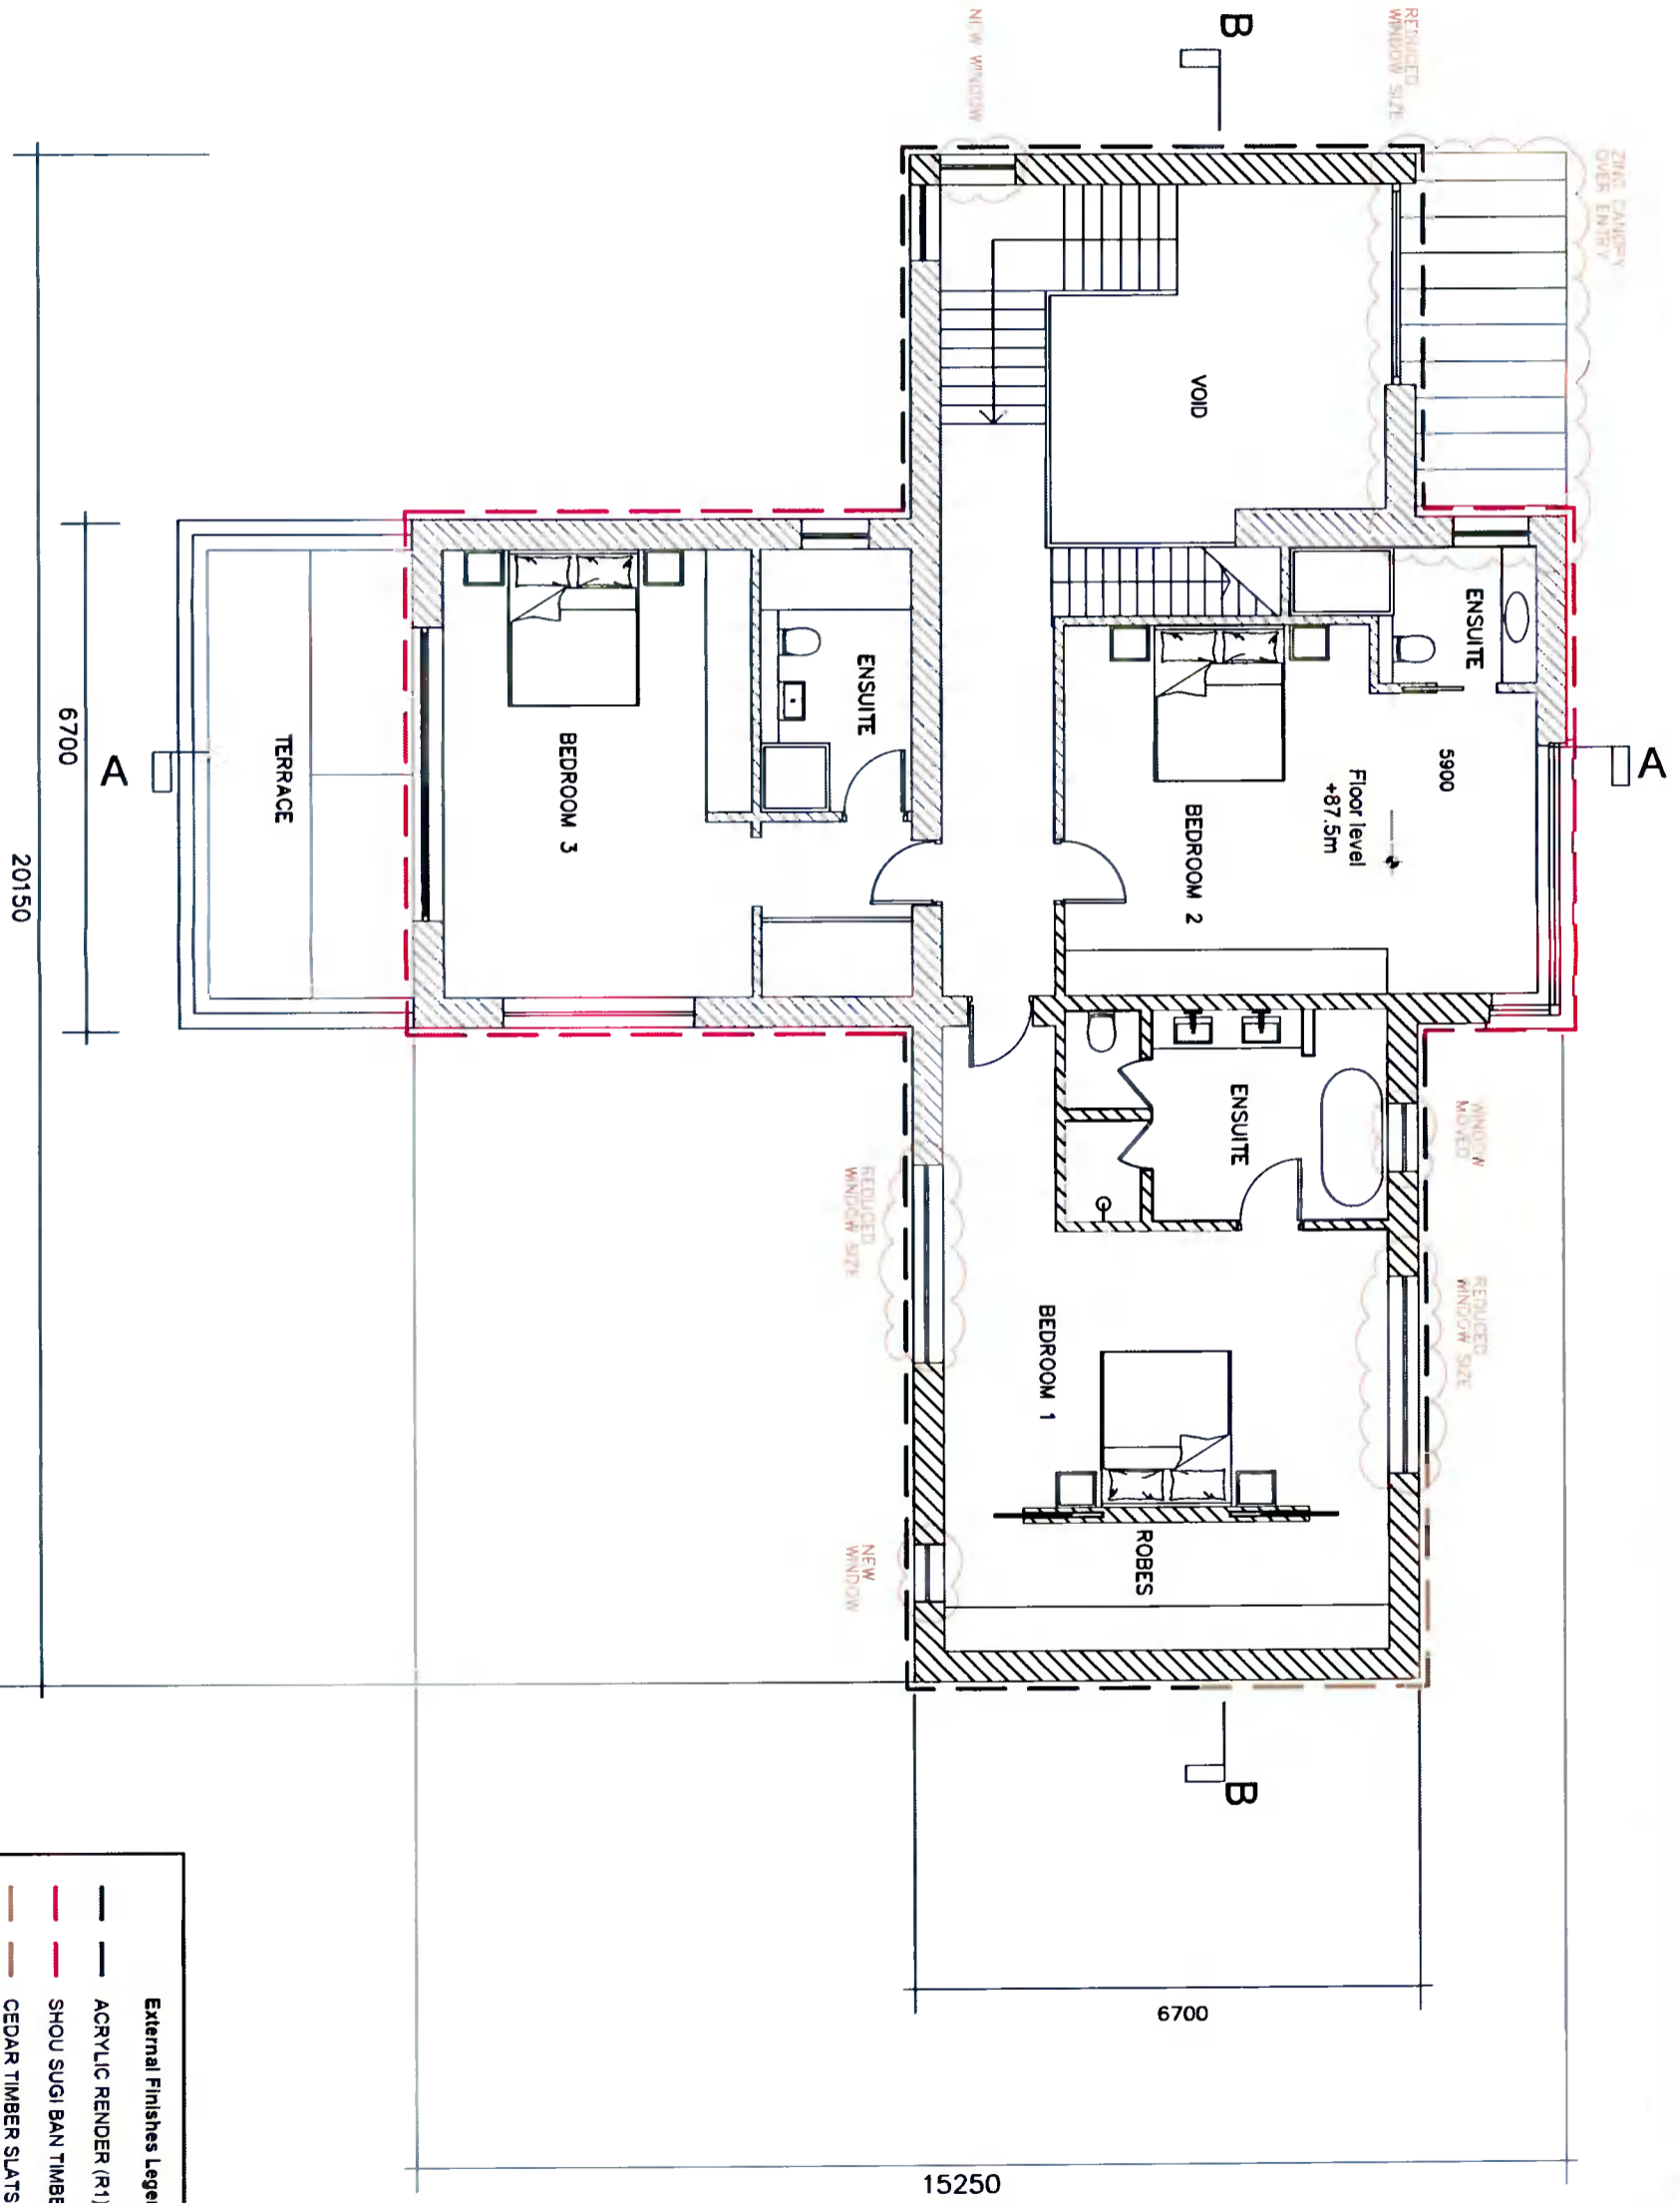

External Finishes Legend:

	ACRYLIC RENDER (R1)
	SHOU SUGI BAN TIMBER CLADDING (TC1)
	CEDAR TIMBER SLATS (TC2)


PLANNING

NOTE:
Do not scale drawing, only figured dimensions to be used.
This drawing is copyright and is the property of O'Connell Architects

REV	DATE	DESCRIPTION	Client	Project	Project No.	Stage
B	NOV 2021	AMENDMENTS TO MATERIALS IN ELEVATIONS AND MINOR CHANGES TO WINDOWS AND DOOR OPENINGS AS PREVIOUSLY PERMITTED UNDER PLANNING REG REF SD21/00005	1 Fortfield Terrace Dublin 6 T 014971654 M 0862663299 E sandr@oconnorarchitects.com	HEATHERBROOK HOMES WCL Westerley House, GUNBURY Droghda PRONPSFN FIRST FLOOR PLAN	2038 2038/301	PLANNING



Scale 1 : 50

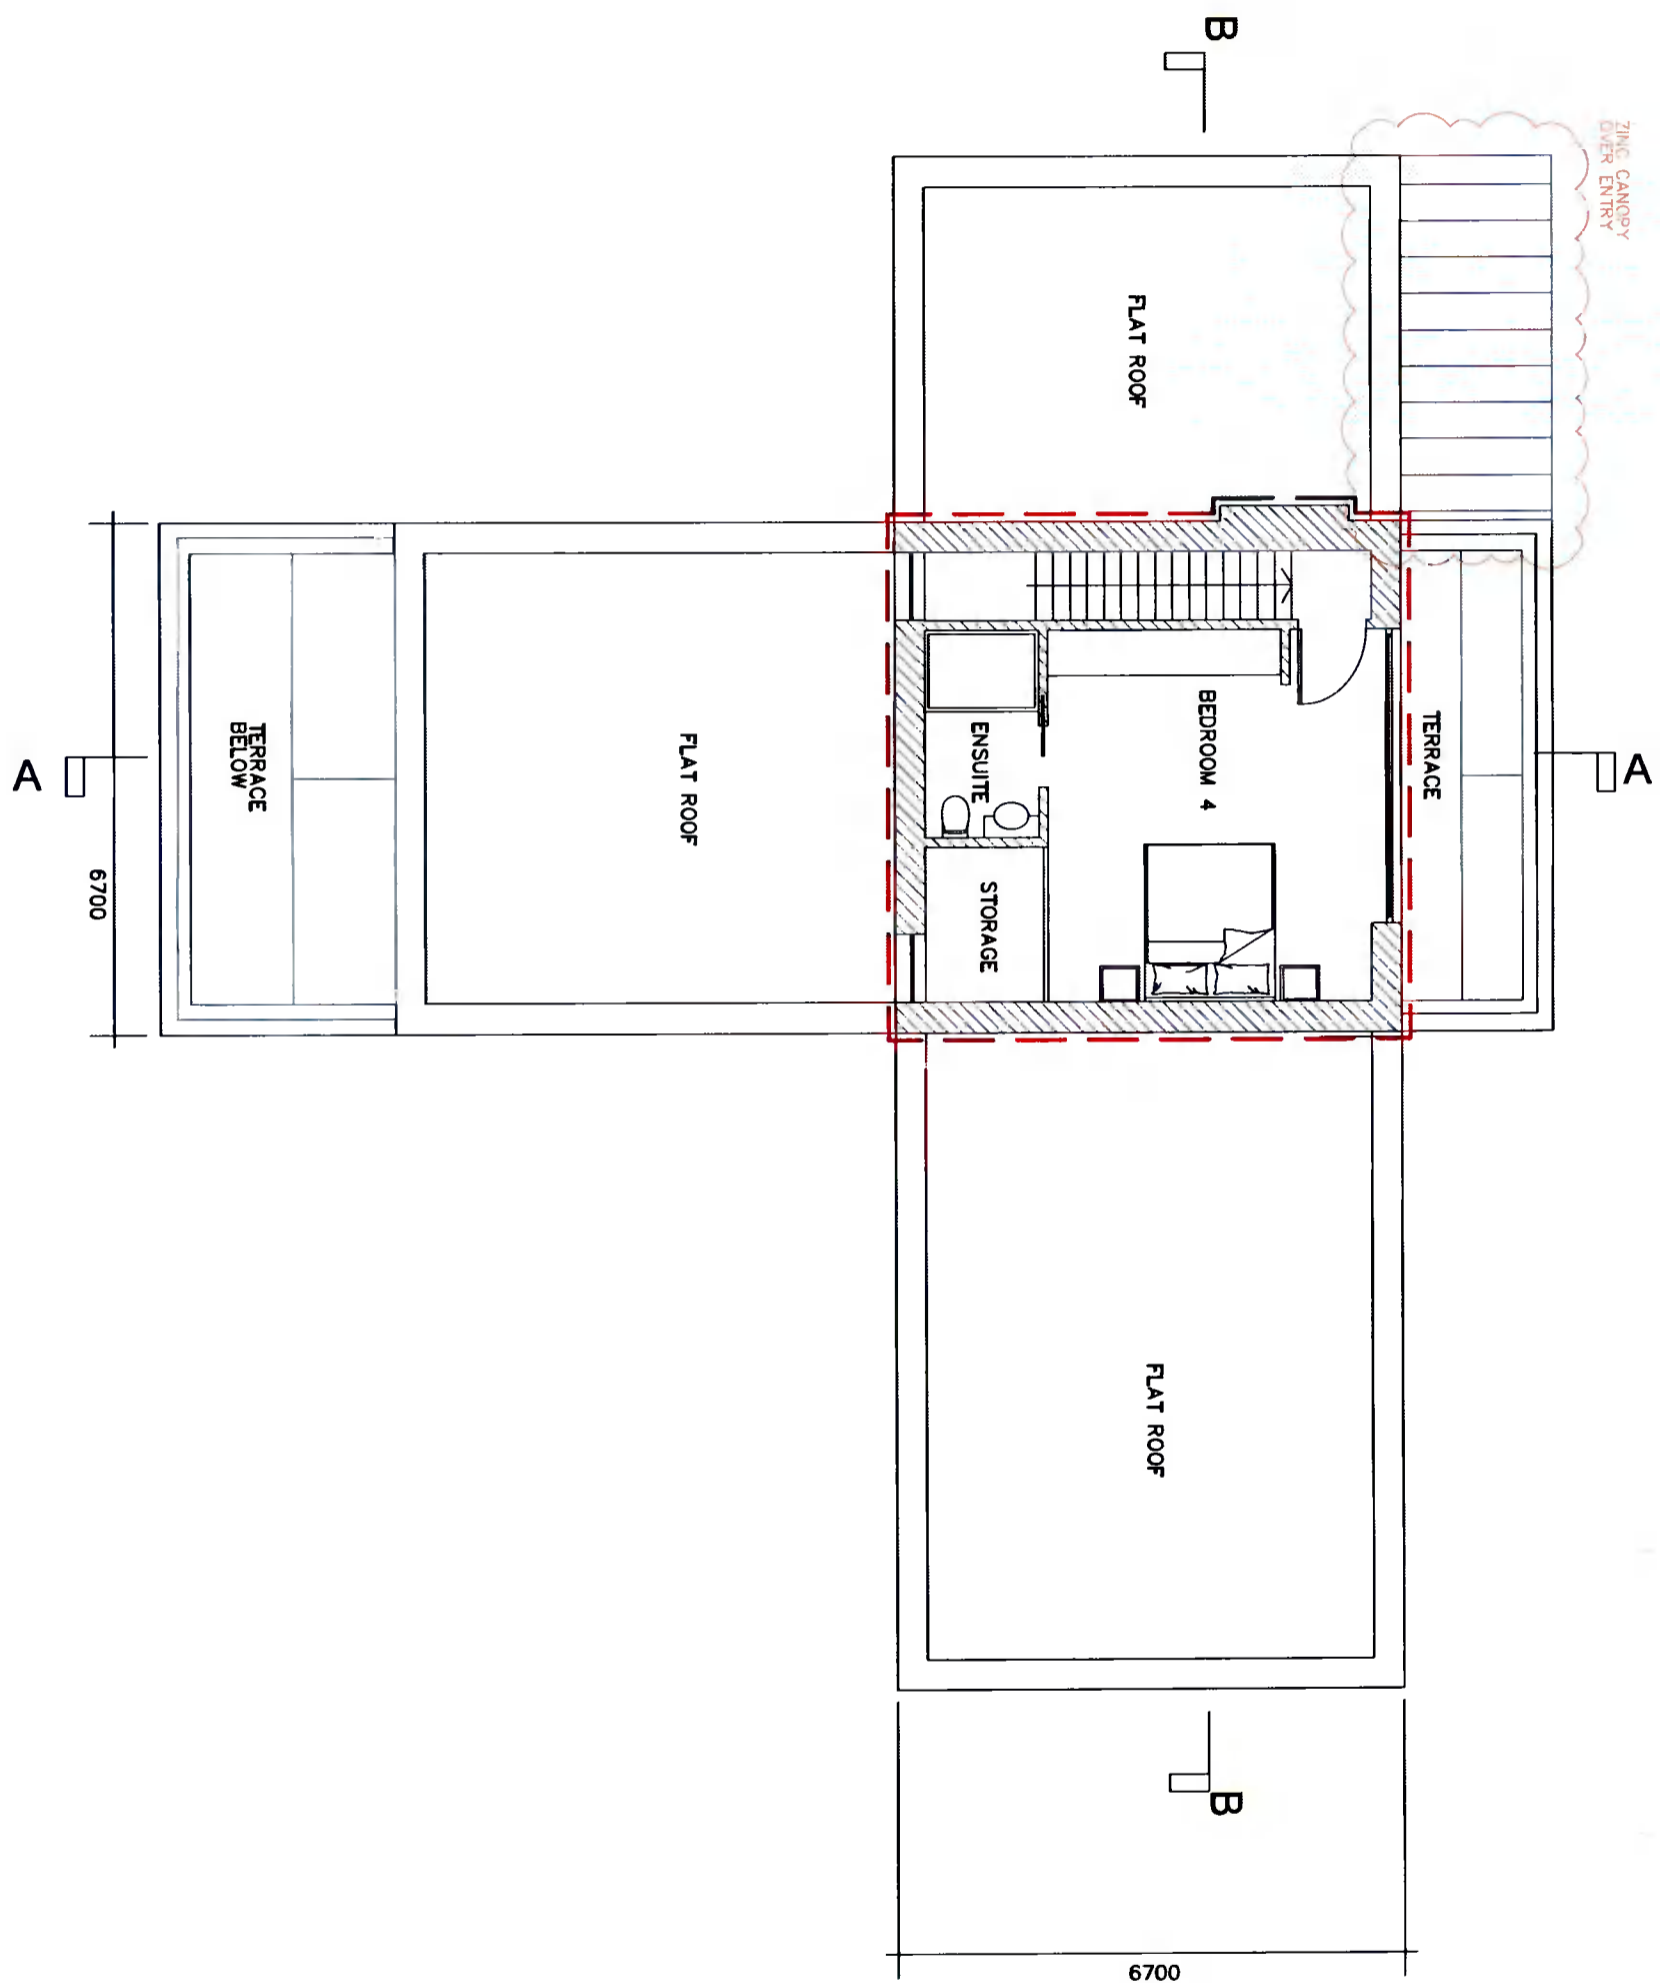

External Finishes Legend:

	ACRYLIC RENDER (R1)
	SHOU SUGI BAN TIMBER CLADDING (TC1)
	CEDAR TIMBER SLATS (TC2)

PLANNING

NOTE:
Do not scale drawing, only figured dimensions to be used.
This drawing is copyright and is the property of OCOR Architects.

REV	DATE	DESCRIPTION
B	NOV 2021	AMENDMENTS TO MATERIALS IN ELEVATIONS, AND MINOR CHANGES TO WINDOWS AND DOOR OPENINGS AS PREVIOUSLY PERMITTED UNDER PLANNING REG. REF. SD2100005

1 Fortfield Terrace, Dublin 6 T 014971654 M 0862665299 E sandra@ocorarchitects.com	Project No. 2038	Stage PLANNING
Client HEATHERBROOK HOMES WCL Project Westerley House, GLINBURY	Dwg No. 2038/302	Scale 1 : 50
Drawing PROPOSED SECOND FLOOR	Date	

