


WEST ELEVATION

- External Finishes Specification:**
- Flat Roof Finish -** Sheet membrane flat roof with pressed metal coping in Black RAL 9011
 - Rainwater Goods -** concealed
 - Zinc (Z1) -** Black Antra-Zinc
 - Brick Walls -** Replaced with Shou Sugl Ban Timber Cladding (TC1) in vertical format.
 - Timber Slats (TC2) -** vertical format cedar slats
 - Rendered Walls (R1) -** Kilsaran off-white acrylic render in colour 'Nebraska 1' with zinc coping, colour palette supplied to SDCC
 - Boundary Walls -** Rendered blockwork
 - Windows -** Alucalad double glazed windows external colour Black RAL 9011 with pressed metal sill to match.

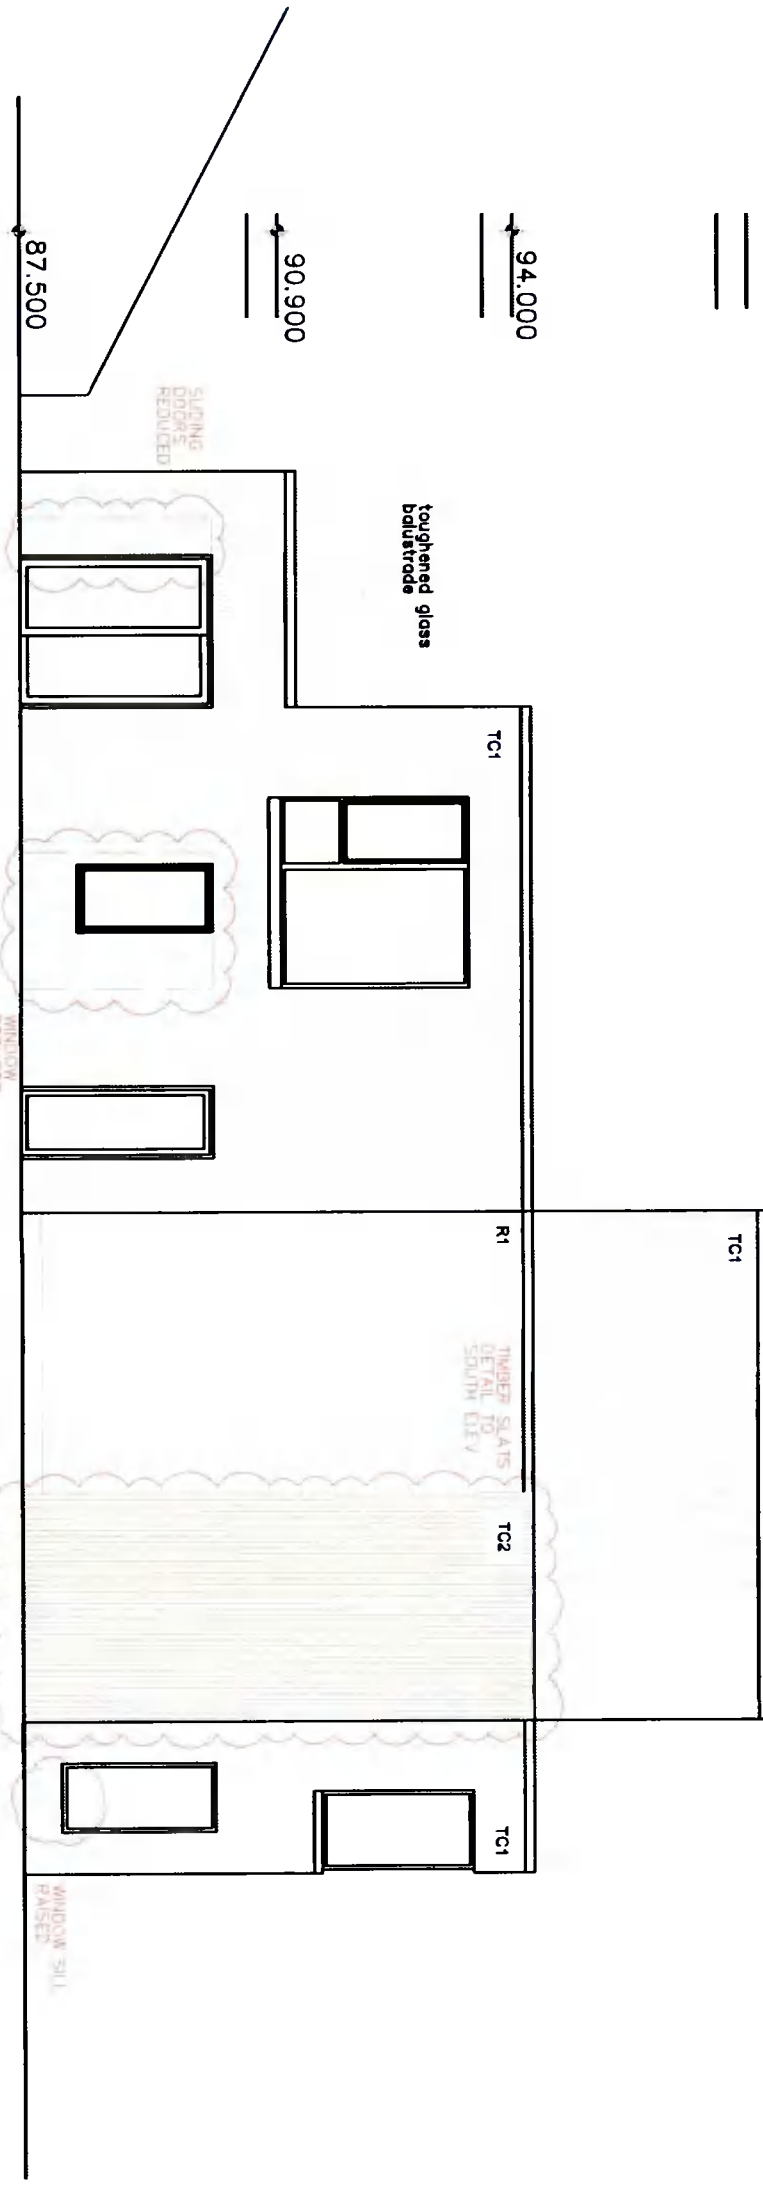

SOUTH ELEVATION

PLANNING


REV	DATE	DESCRIPTION	1 Fortfield Terrace Dublin 6 T 014971654 M 0862663299 E sandra@oocorarchitects.com	Project No. 2038	Stage PLANNING
B	NOV 2021	AMENDMENTS TO MATERIALS IN ELEVATIONS, AND MINOR CHANGES TO WINDOWS AND DOOR OPENINGS AS PREVIOUSLY PERMITTED UNDER PLANNING REG REF SD210005	Client HEATHERBROOK HOMES WCL Project Westley House, GILNBURY	Drq No. 2038/306	
NOTE: This is a scale drawing, copy, signed dimensions to be used. This drawing is copyright and is the property of OCOR Architects			Drawing WEST AND SOUTH ELEVATION		

o' r i o f d a n
ARCHITECTS

Scale 1 : 50



EAST / ENTRY ELEVATION

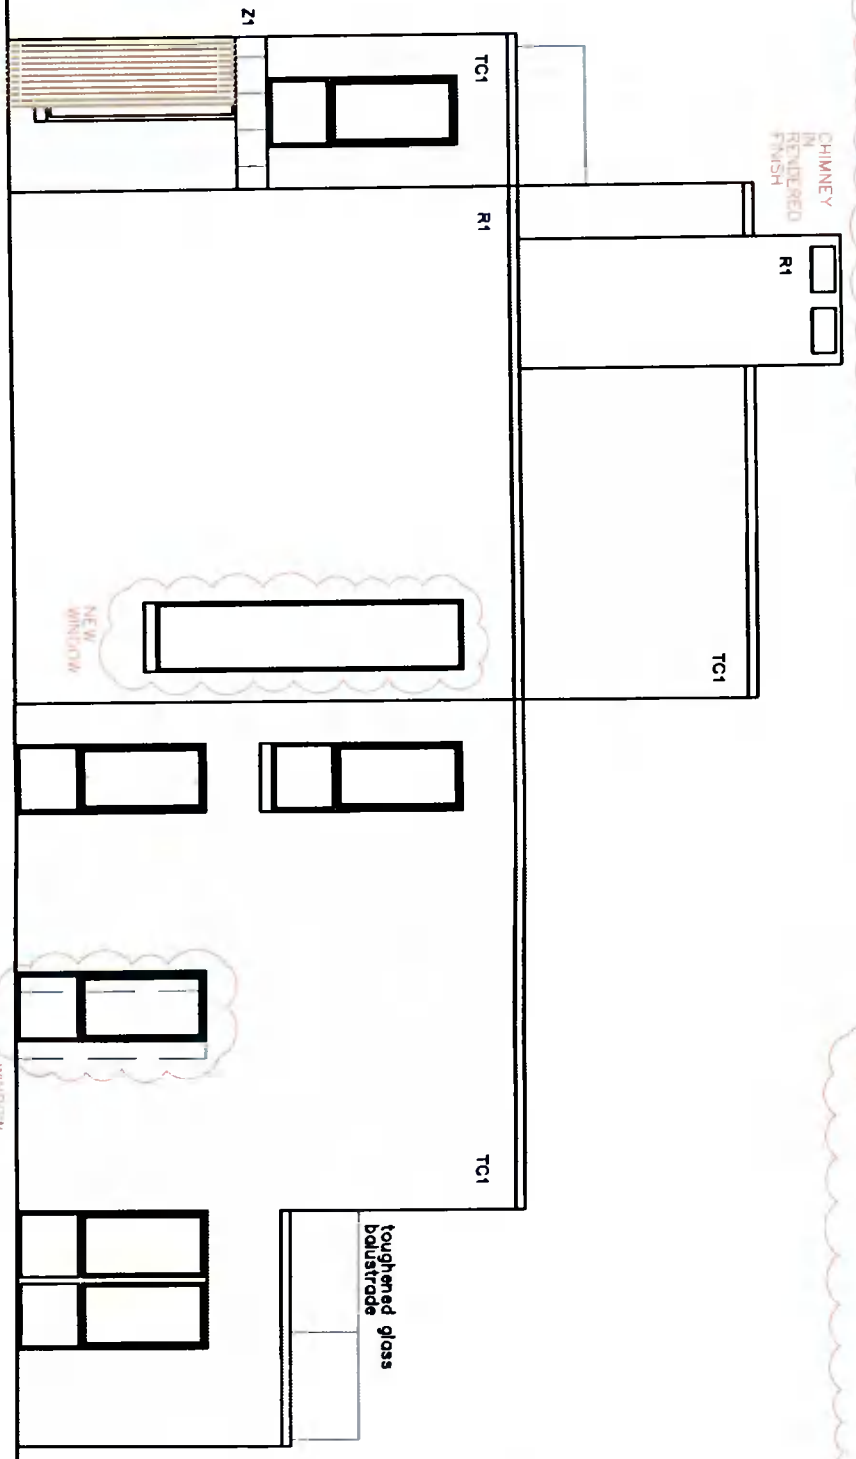

NORTH ELEVATION

- External Finishes Specification:**
- Flat Roof Finish -**
Sheet membrane flat roof with pressed metal coping in Black RAL 9011
 - Rainwater Goods -**
concealed
 - Zinc (Z1) -**
Black Antra-Zinc
 - Brick Walls -** Replaced with Shou Sugi Ban Timber Cladding (TC1) in vertical format.
 - Timber Slats (TC2) -**
vertical format cedar slats
 - Rendered Walls (R1) -**
Kilsaran off-white acrylic render in colour 'Nebraska 1' with zinc coping, colour palette supplied to SDCC
 - Boundary Walls -**
Rendered blockwork
 - Windows -**
Aluclad double glazed windows external colour Black RAL 9011 with pressed metal sill to match.

94.000
90.900
87.500

WINDOW REDUCED
WINDOW MOVED
CHIMNEY IN RENDERED FINISH
WINDOW CLADDED BEHIND LIMBER SLATS

94.000
90.900
87.500


toughened glass balustrade

PLANNING

NOTE:
Do not scale drawing, only figured dimensions to be used.
This drawing is copyright and is the property of OCOA Architects

REV	DATE	DESCRIPTION
B	NOV 2021	AMENDMENTS TO MATERIALS IN ELEVATIONS AND MINOR CHANGES TO WINDOWS AND DOOR OPENINGS AS PREVIOUSLY PERMITTED UNDER PLANNING REG. REF. SD21/0005

Client	1 Fortfield Terrace Dublin 6 T 014971654 M 0862663299 E sandra@ocoarchitects.com	Project No.	2038
Project	HEATHERBROOK HOMES WCL	Dwg No.	2038/305
Project	Westerley House, GLENBURY	Date	2021
Drawn	East and North Elevations	Scale	1:50

 

Stage PLANNING

