



Existing Ground Floor Plan
Total Floor Area 65m sq.

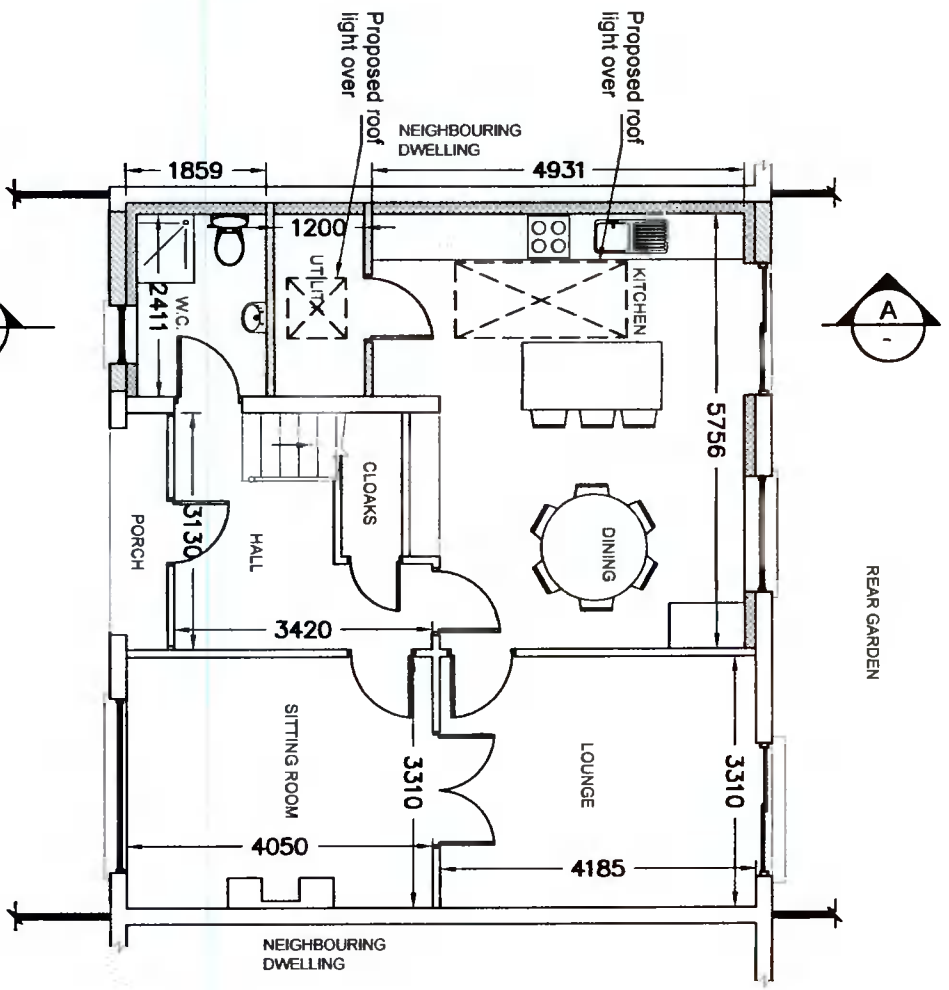

Proposed Ground Floor Plan
Total Floor Area 70m sq.

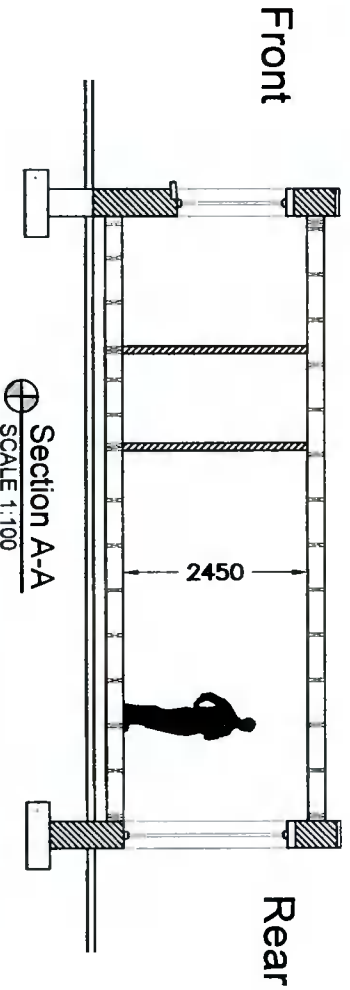

Section A-A
SCALE 1:100

P	ISSUED FOR PLANNING	TW	Nov 2021
REV:	REVISION TITLE:	DRN:	CHD:
		DATE:	

Architectural Planning

4 CARRIGMORE CLOSE, AYLESBURY,
Dublin 24 - Ph: 01 4148358

CLIENT: **David & Elizabeth O'Connell**

JOB TITLE: **PROPOSED WORKS AT 42 BUTTERFIELD ORCHARD, RATHFARNHAM, DUBLIN 14**

TITLE: **EXISTING, PROPOSED GROUND FLOOR PLAN & SECTION A-A**

SCALE: 1:100	INITIALS: TW	DATE: NOV' 2021
JOB No: S488	DRAWING No: 001	REV: P

THIS DRAWING IS ISSUED FOR PLANNING PERMISSION ONLY, AND IS NOT A CONSTRUCTION DRAWING

NOTES:

This drawing is to be read in conjunction with all relevant Engineers drawings.
Do not scale use figured dimensions ONLY.
All dimensions in millimeters unless otherwise stated.
All dimensions to be checked on site.
All building works to comply with current building regulations & in accordance with Homebond Standards.