




⊕ EXISTING FRONT ELEVATION
SCALE 1:200

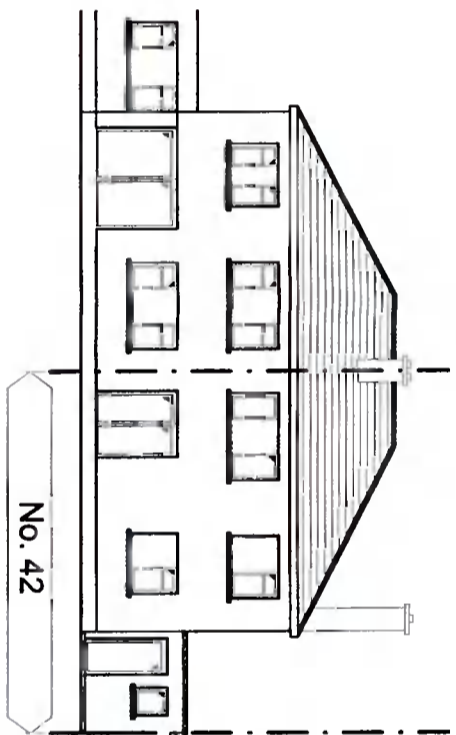


⊕ EXISTING REAR ELEVATION
SCALE 1:200

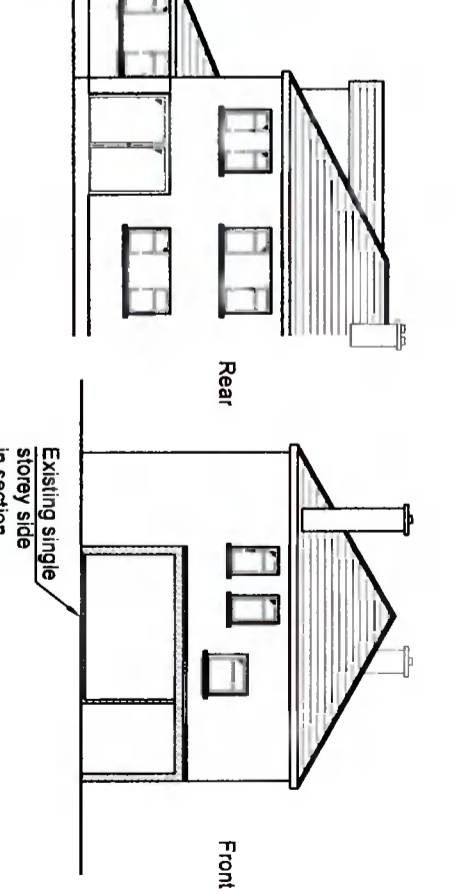


⊕ EXISTING GABLE ELEVATION
SCALE 1:200

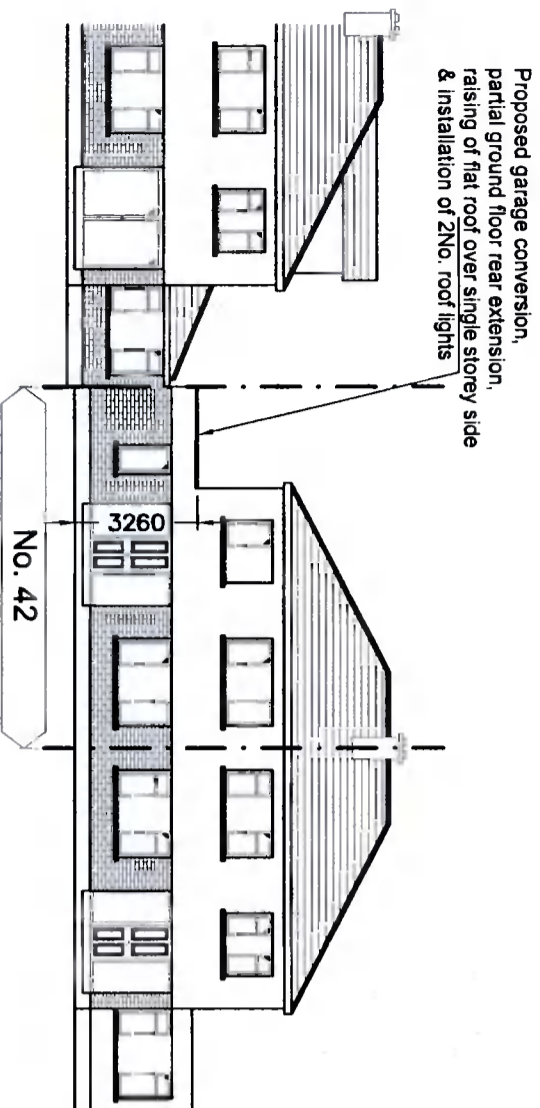

⊕ PROPOSED FRONT ELEVATION
SCALE 1:200

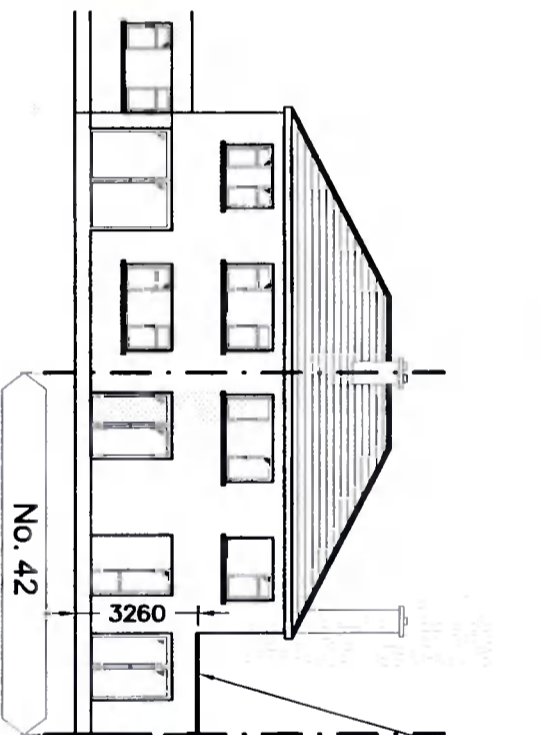

⊕ PROPOSED REAR ELEVATION
SCALE 1:200

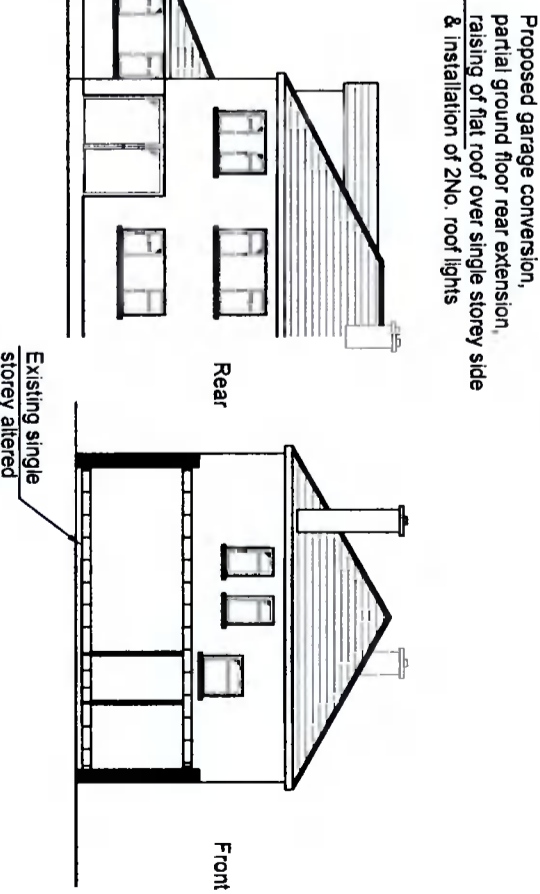

⊕ PROPOSED GABLE ELEVATION
SCALE 1:200

P	ISSUED FOR PLANNING	TW	Nov 2021
REV:	REVISION TITLE:	DRN:	CHD:
		DATE:	

Architectural Planning

4 CARRIGMORE CLOSE, AYLESBURY,
Dublin 24 - Ph: 01 4148358

CIENT:

David & Elizabeth O'Connell

JOB TITLE:

PROPOSED WORKS AT 42 BUTTERFIELD
ORCHARD, RATHFARNHAM, DUBLIN 14

TITLE:

EXISTING & PROPOSED
ELEVATIONS

SCALE:

1:200

INITIALS:

TW

DATE:

Nov '2021

JOB No:

S488

DRAWING No:

002

REV:

P

NOTES:

This drawing is to be read in conjunction with all relevant Engineers drawings.
Do not scale use figured dimensions ONLY.
All dimensions in millimeters unless otherwise stated.
All dimensions to be checked on site.
All building works to comply with current building regulations & in accordance with Homebond Standards.

THIS DRAWING IS ISSUED FOR PLANNING PERMISSION ONLY, AND IS NOT A CONSTRUCTION DRAWING