


EXISTING FRONT ELEVATION.

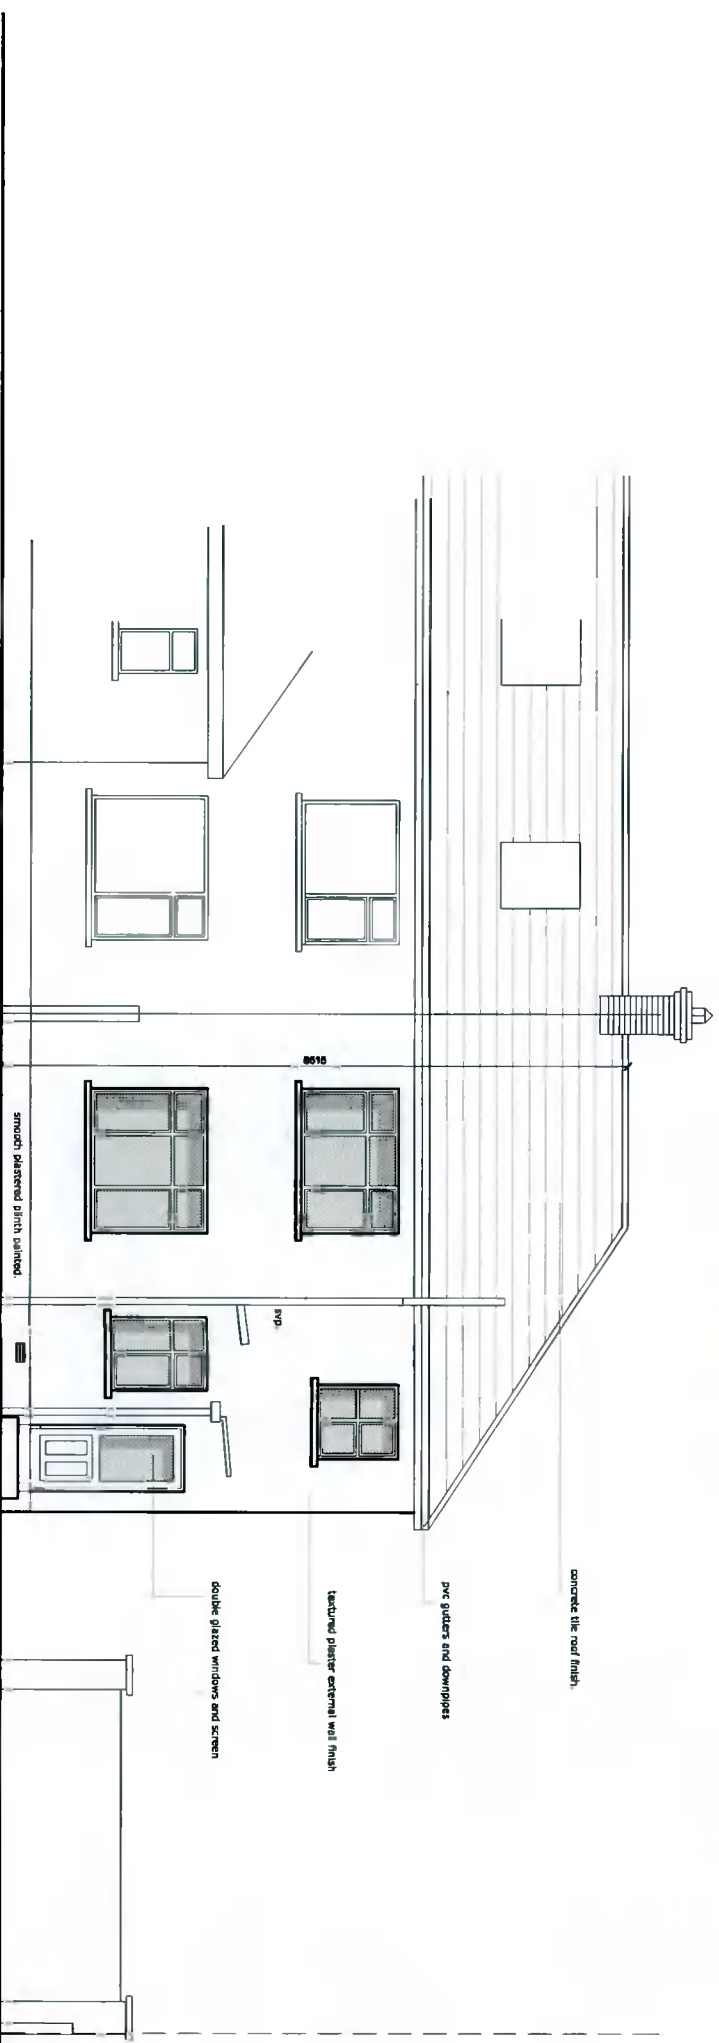

EXISTING REAR ELEVATION.

**PLANNING ISSUE.**

**DESMOND J. HALPIN & ASSOCIATES**  
 Laneys Planning & Building Design Consultants

15 Carlisle Drive, Fingholm, Dublin 24 Phone: 01-4523710 Email: dshalpin1@gmail.com

Project:	PROPOSED RENOVATIONS AND EXTENSION TO 23 MICKLEROSS PARK, PENTONRYNOWN, DUBLIN 12.	Scale	1:100 @ A3.	Drawn	DJH
Drawing Title	EXISTING FRONT AND REAR ELEVATIONS	Drawing No	04-15-21	Rev	
Applicant:	EUGHAN MCCANN & TARA KEEOGH.	Date	Nov 2021.	CHK	JK