



EXISTING GROUND FLOOR LAYOUT
SCALE 1:100

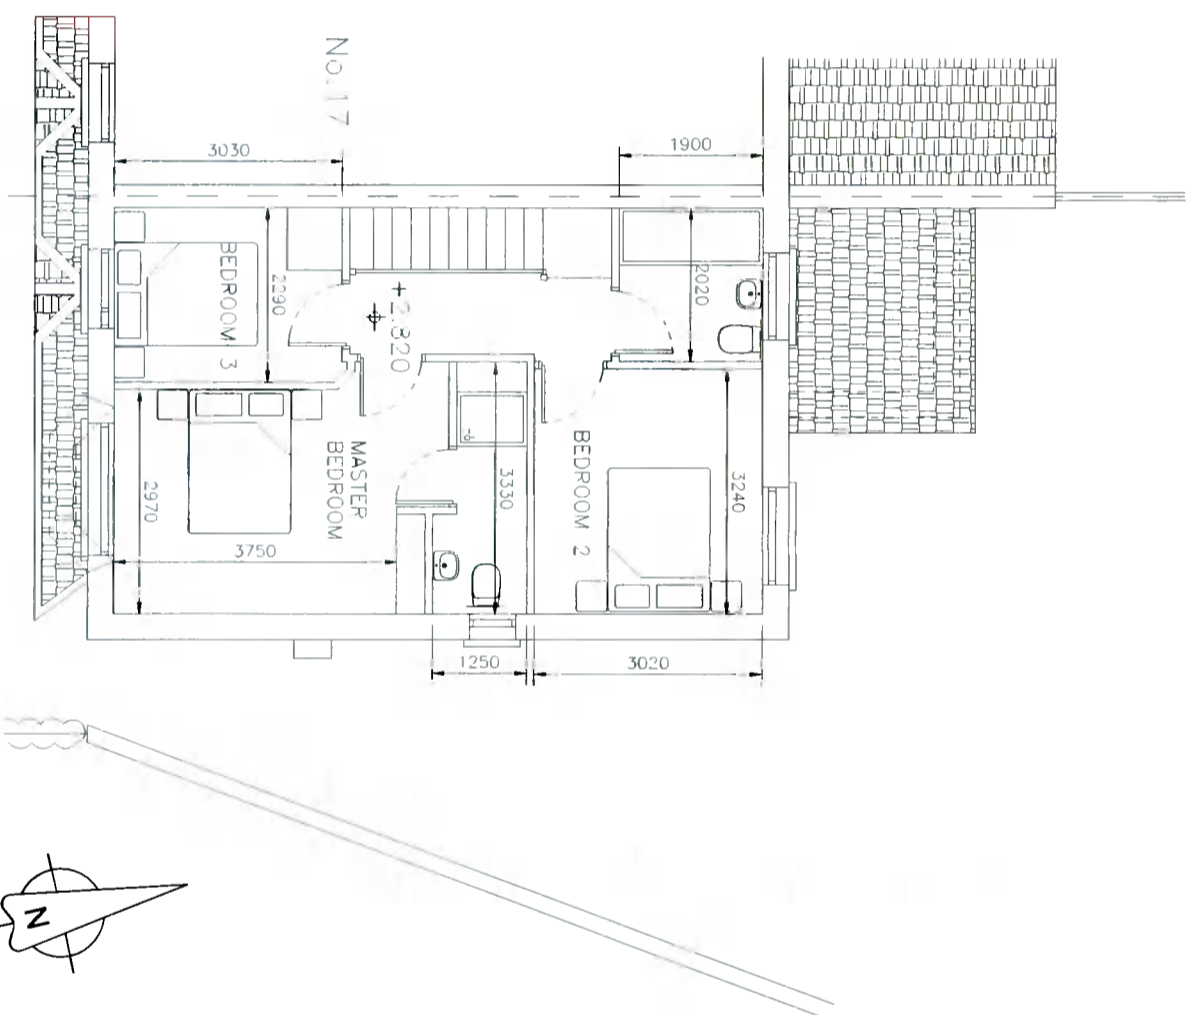

EXISTING FIRST FLOOR LAYOUT
SCALE 1:100

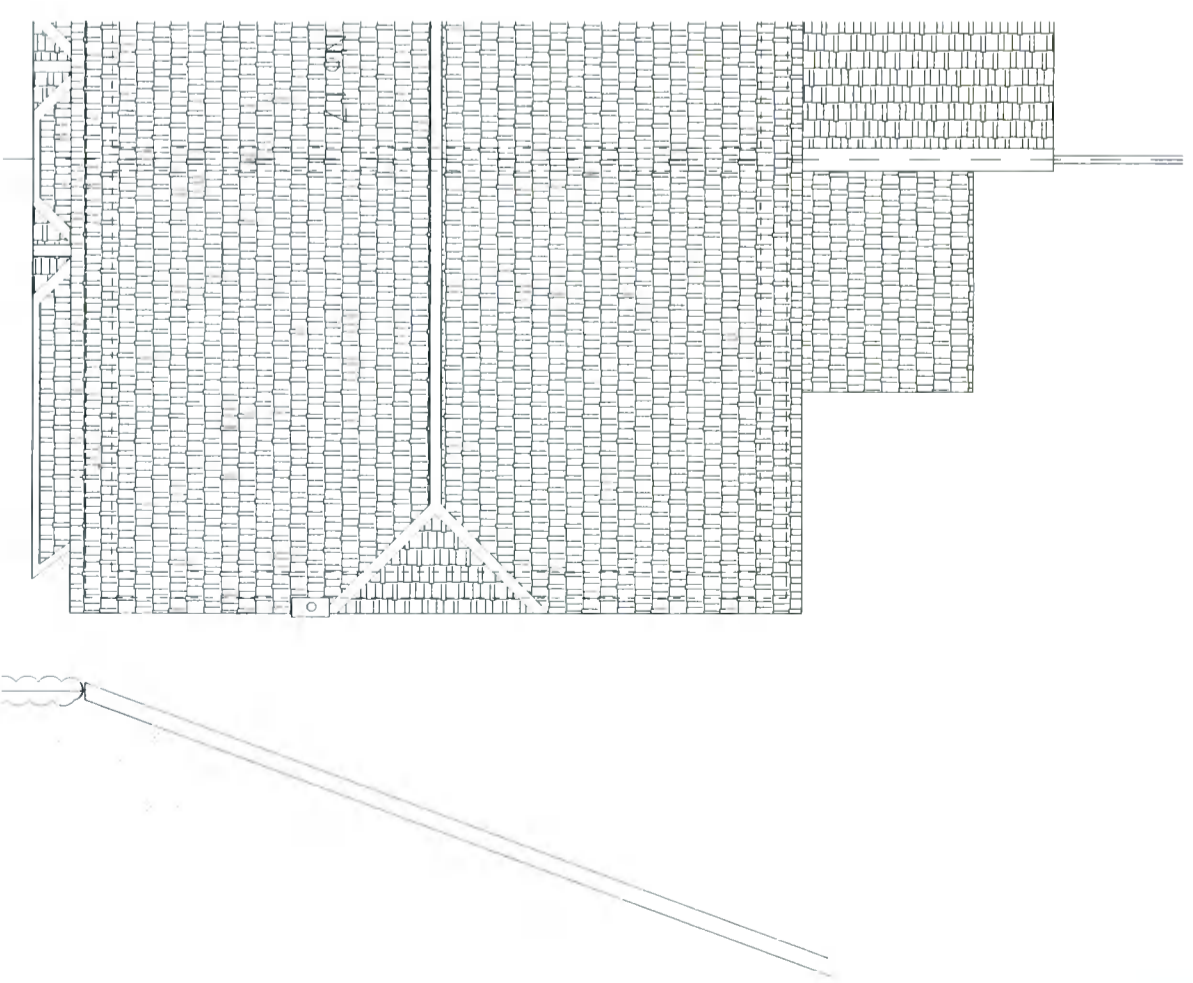

EXISTING ROOF LAYOUT
SCALE 1:100

NOTES
THIS DRAWING AND ALL DESIGN HEREON IS THE COPYRIGHT OF THE CONSULTANTS AND MUST NOT BE REPRODUCED WITHOUT THEIR WRITTEN CONSENT.
ALL DRAWINGS REMAIN THE PROPERTY OF THE CONSULTANTS.
POUNDED DIMENSIONS ONLY TO BE TAKEN FROM THIS DRAWING.
DO NOT SCALE.
ALL DIMENSIONS TO BE CHECKED ON SITE.
CONSULTANTS TO BE INFORMED OF ANY DISCREPANCIES BEFORE WORK COMMENCES.

Rev	Date	Description	By	CHKD	Revised
P	22.11.21	ISSUED FOR PLANNING			

DraftCAD Ltd.
Planning & Design

Client: **BERNARD & LAURA GAUGHAN**
Project Title: **18 FFORSTER CLOSE LUCAN CO. DUBLIN**
Drawing Title: **EXISTING FLOOR PLANS**

22 Glen Eason Way Tel: 011 9104324
Dublin 008 0727252
Email: info@draftcad.com
Co. Kildare

Scale: A3 1:100 Date: NOV 2021
Drawn: TOR Date: NOV 2021
Job Number: 13/21 Drawing Number: S02
Revision: P

Drawing Status	Job Number	Drawing Number	Revision
PLANNING	13/21	S02	P