


EXISTING FRONT ELEVATION

SCALE 1:100

EXISTING SIDE ELEVATION

SCALE 1:100

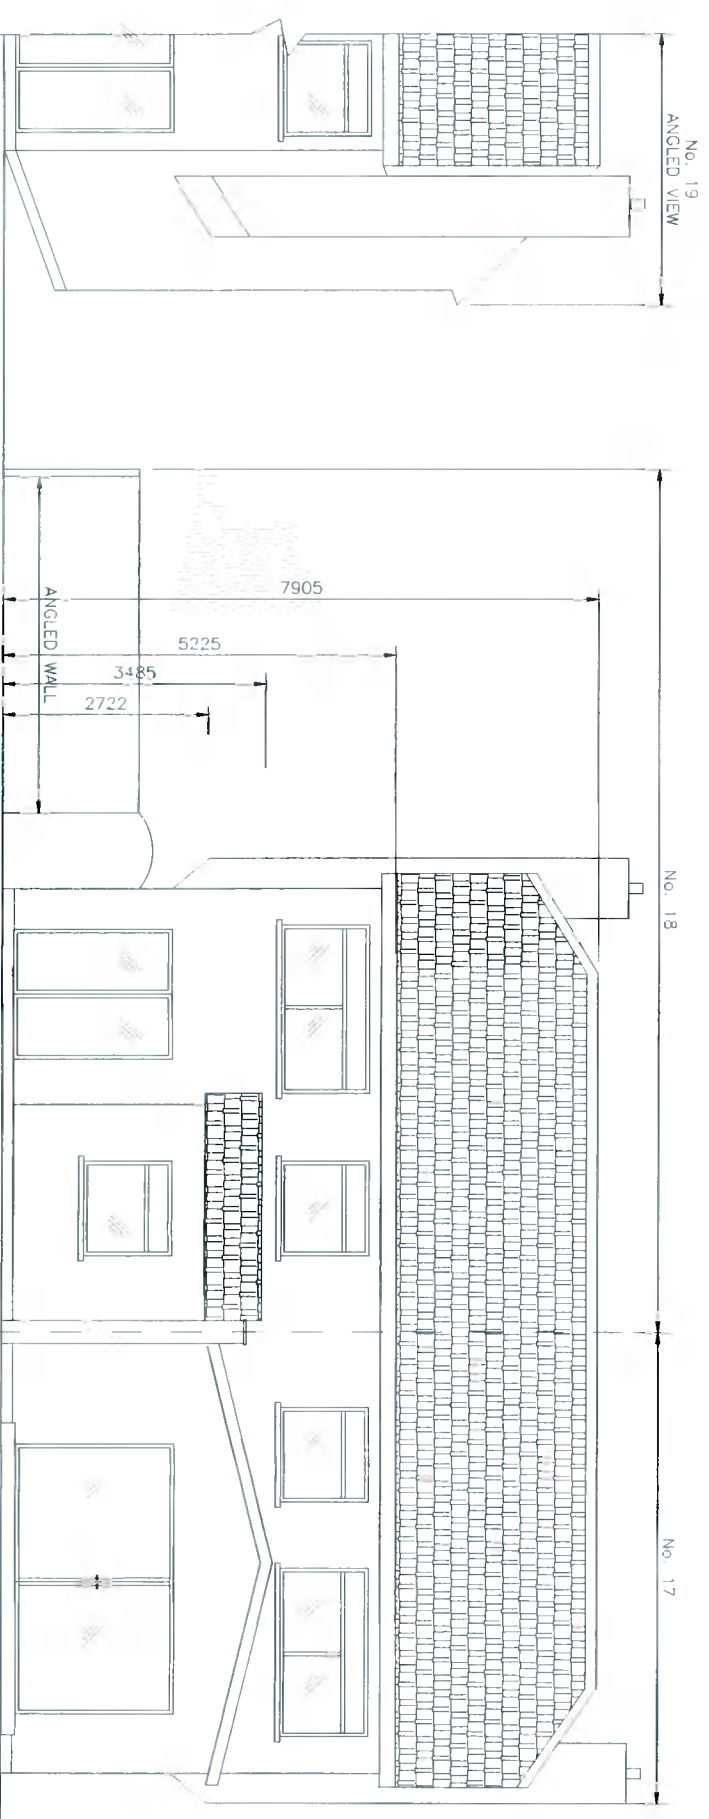


EXISTING REAR ELEVATION

SCALE 1:100

NOTES
THIS DRAWING AND ALL DESIGN HEREON IS THE COPYRIGHT OF THE CONSULTANTS AND MUST NOT BE REPRODUCED WITHOUT THEIR WRITTEN CONSENT.
ALL DIMENSIONS SHOWN ARE THE PROPERTY OF THE CONSULTANTS.
REQUIRED DIMENSIONS ONLY TO BE TAKEN FROM THIS DRAWING. DO NOT SCALE.
ALL DIMENSIONS TO BE CHECKED ON SITE.
CONSULTANTS TO BE ADVISED OF ANY DISCREPANCIES BEFORE WORK COMMENCES.

Rev	Date	Description	By	CHKd
P	22.11.21	ISSUED FOR PLANNING	TOR	TOR



DraftCAD Ltd.
Planning & Design

Client: **BERNARD & LAURA GAUGHAN**

Project Title: **18 FORSTER CLOSE LUCAN CO. DUBLIN**

Drawing Title: **EXISTING ELEVATIONS**






Scale: A3 1:100

Date: NOV 2021

Drawn by: TOR

Checked by: TOR

22 Darn Eden, May Rd, 001 610634 No. 008 817170 Email: info@draftcad.com Co. Kildare	Job Number: 13/21	Drawing Number: S04	Revision: P
-----------------------------------------------------------------------------------------------	-------------------	---------------------	-------------

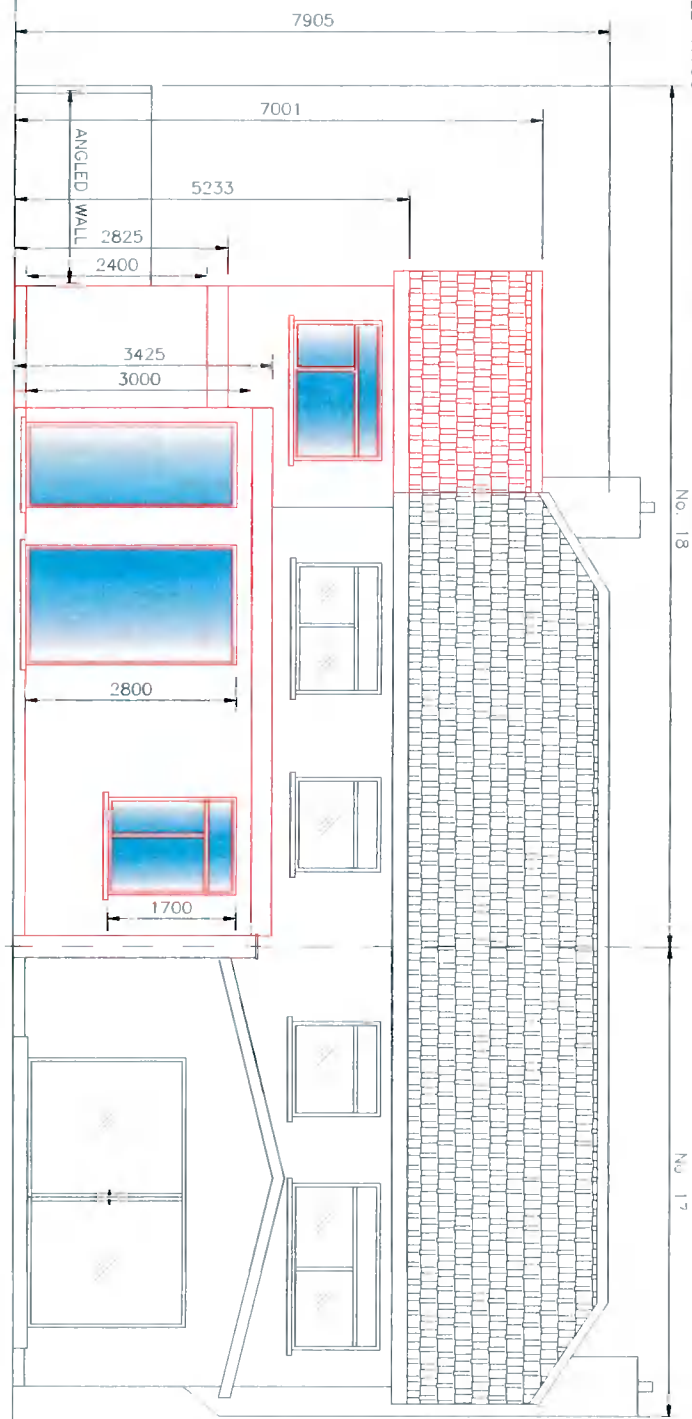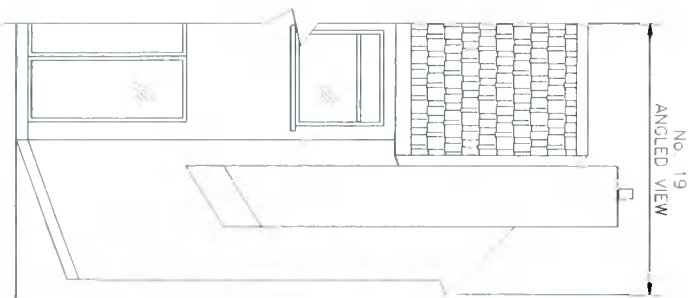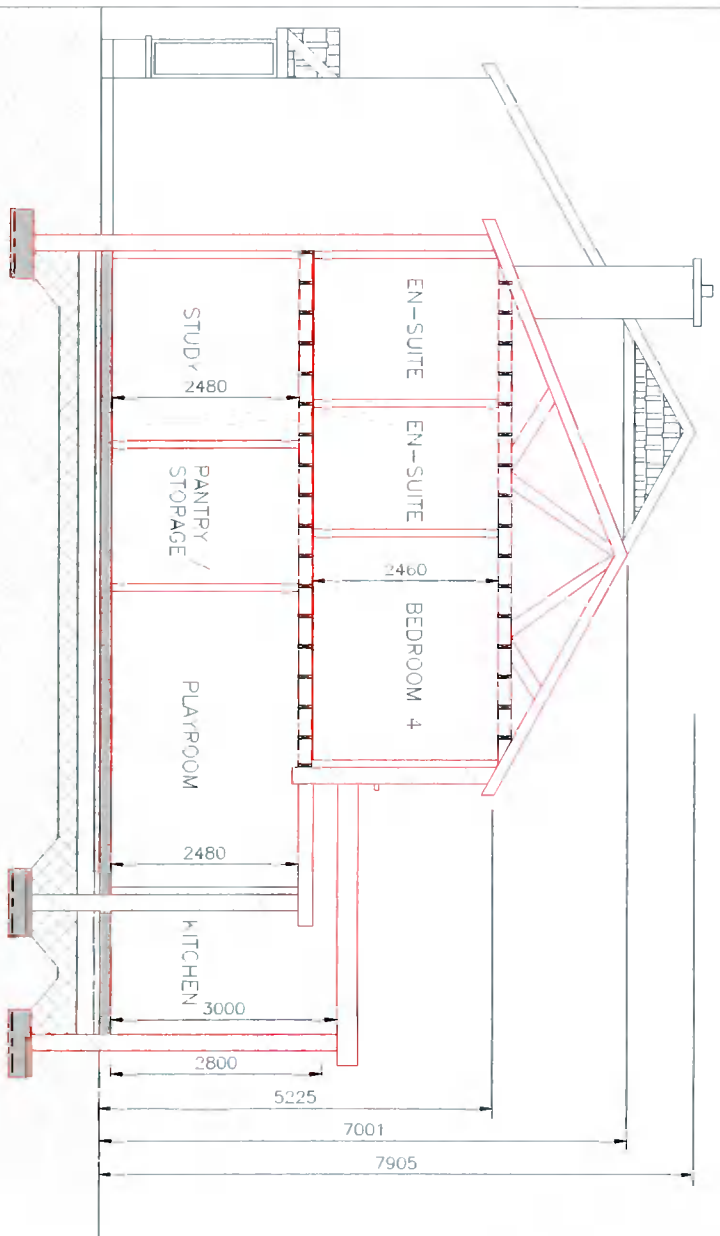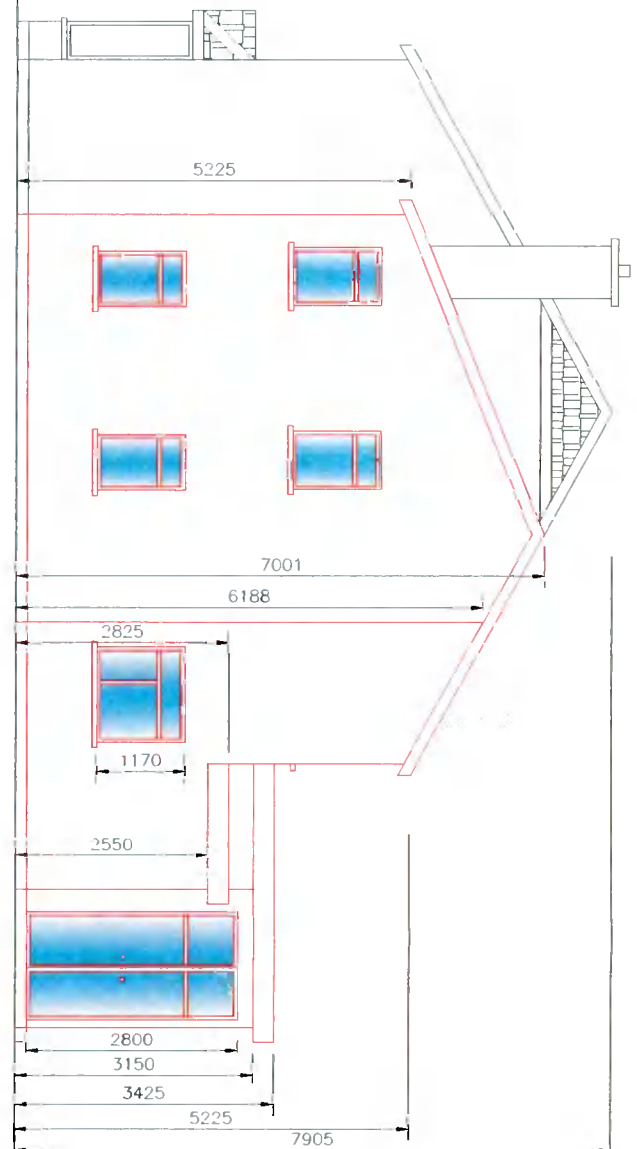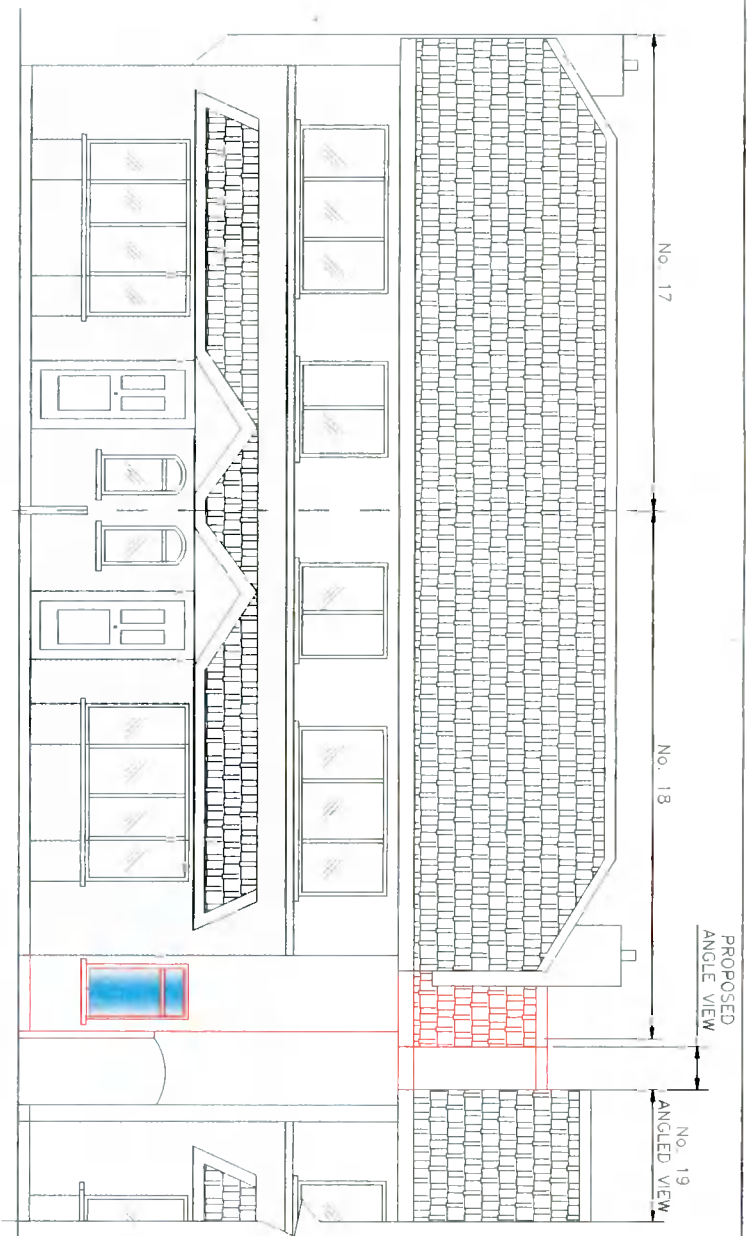

NOTES
 THIS DRAWING AND ALL DESIGN HEREON IS THE COPYRIGHT OF THE CONSULTANTS AND MUST NOT BE REPRODUCED WITHOUT THEIR WRITTEN CONSENT.
 ALL DRAWINGS REMAIN THE PROPERTY OF THE CONSULTANTS.
 FIGURED DIMENSIONS ONLY TO BE TAKEN FROM THIS DRAWING.
 DO NOT SCALE.
 ALL DIMENSIONS TO BE CHECKED ON SITE.
 CONSULTANTS TO BE INFORMED OF ANY DISCREPANCIES BEFORE WORK COMMENCES.



Client: **BERNARD & LAURA GAUGHAN**
 Project Title: **18 FFORSTER CLOSE LUCAN CO. DUBLIN**
 Drawing Title: **PROPOSED ELEVATIONS AND SECTION**

32 Glen Elwyn Way, Tel: 001 6104634
 Job: 008 1372120
 Co. Kildare Email: info@draftcad.com
 Scale: A3 1:100 Date: NOV 2021

Rev	Date	Description	By	CHKD	TOR	TOR	Revision
P	22.11.21	ISSUED FOR PLANNING					

Drawing Status: **PLANNING** Job Number: **13/21** Drawing Number: **S05** Revision: **P**