

Proposed SOLAR PANELS

FRONT ELEVATION (PROPOSED) SCALE 1:50





"EXTENDED" DOUBLE GLAZED WINDOWS

NO. 81

NO. 80

Street No. 8

PROPOSED ONE STOREY FLAT
 POOLED PORCH PLUS EXTENDED
 EXISTING HOUSE AT NO. 81 GLENWIND
 PARK, KNOCKLYON D-16
 CLIENT: SENIUS & WICKELM GARDNER
 DEGAN & ASSOCIATES ARCHITECTS

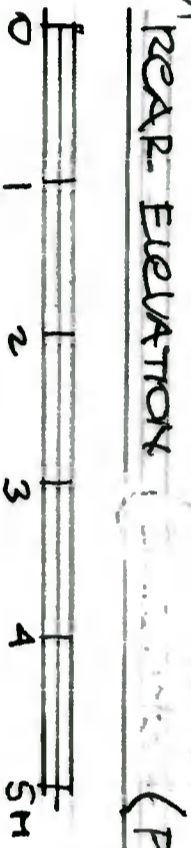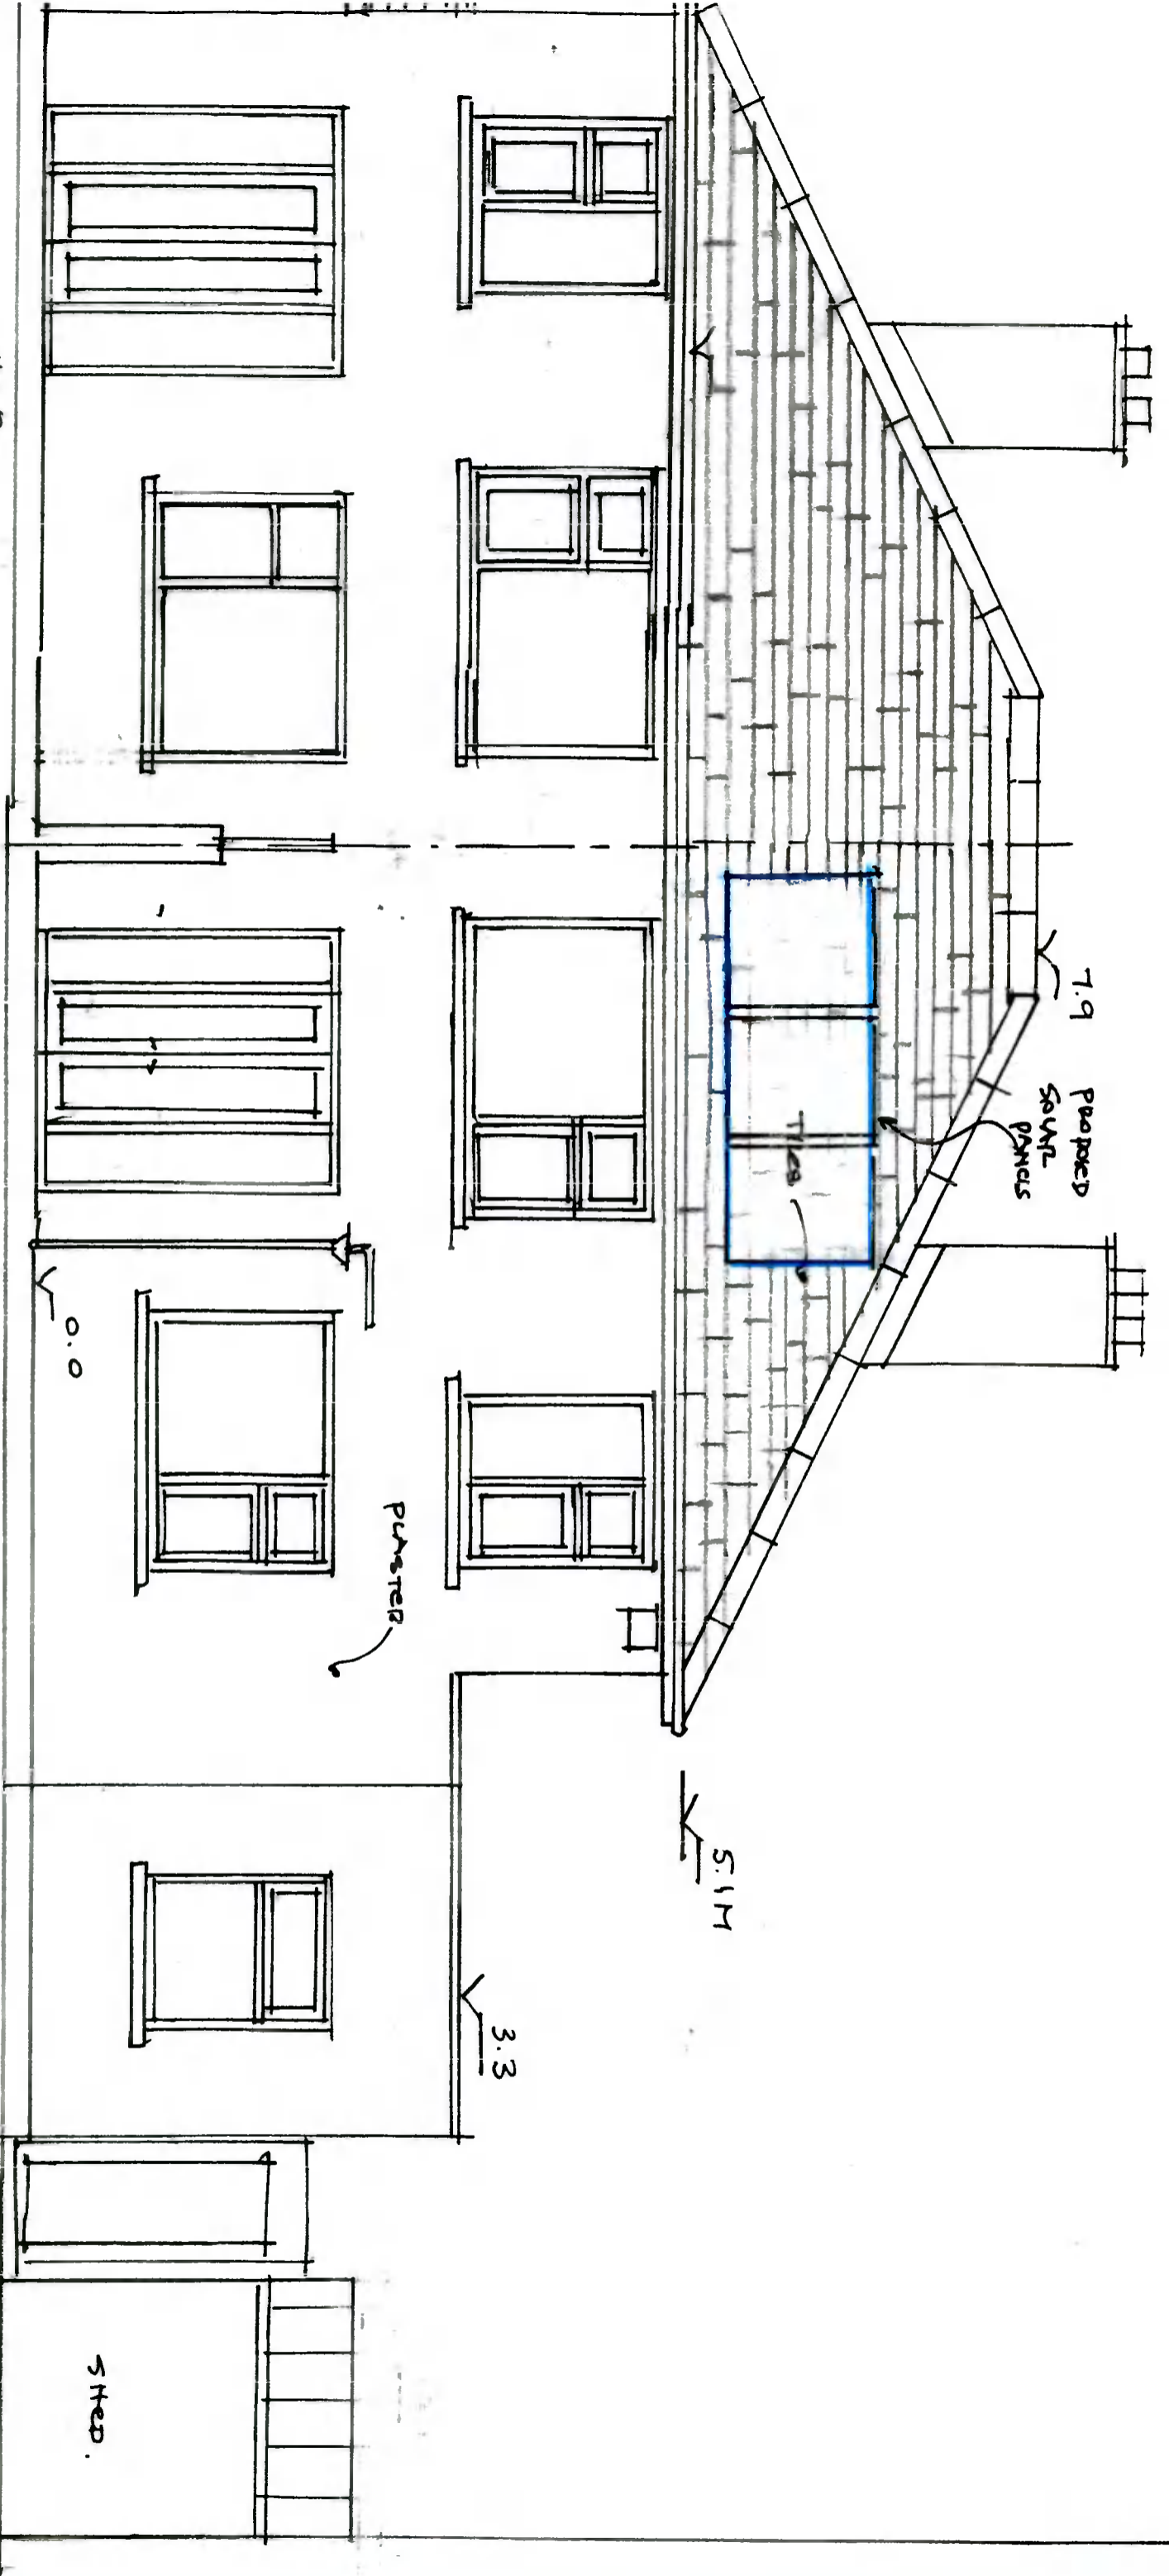

REAR ELEVATION

No 81 (PROPOSED) SCALE 1:50

SHEET NO 9

PROPOSE ONE STOREY FLAT PROPOSE PORCH PLUS EXTENDED BAY WINDOW TO THE FRONT OF EXISTING HOUSE AT NO 81 GLENVIEW RD, KNOCKLYON DUBLIN
 CLIENT: SEANUS & NICKYNE CARTER
 REGAN ASSOCIATES ARCHITECTS