


Irish Water Web Map

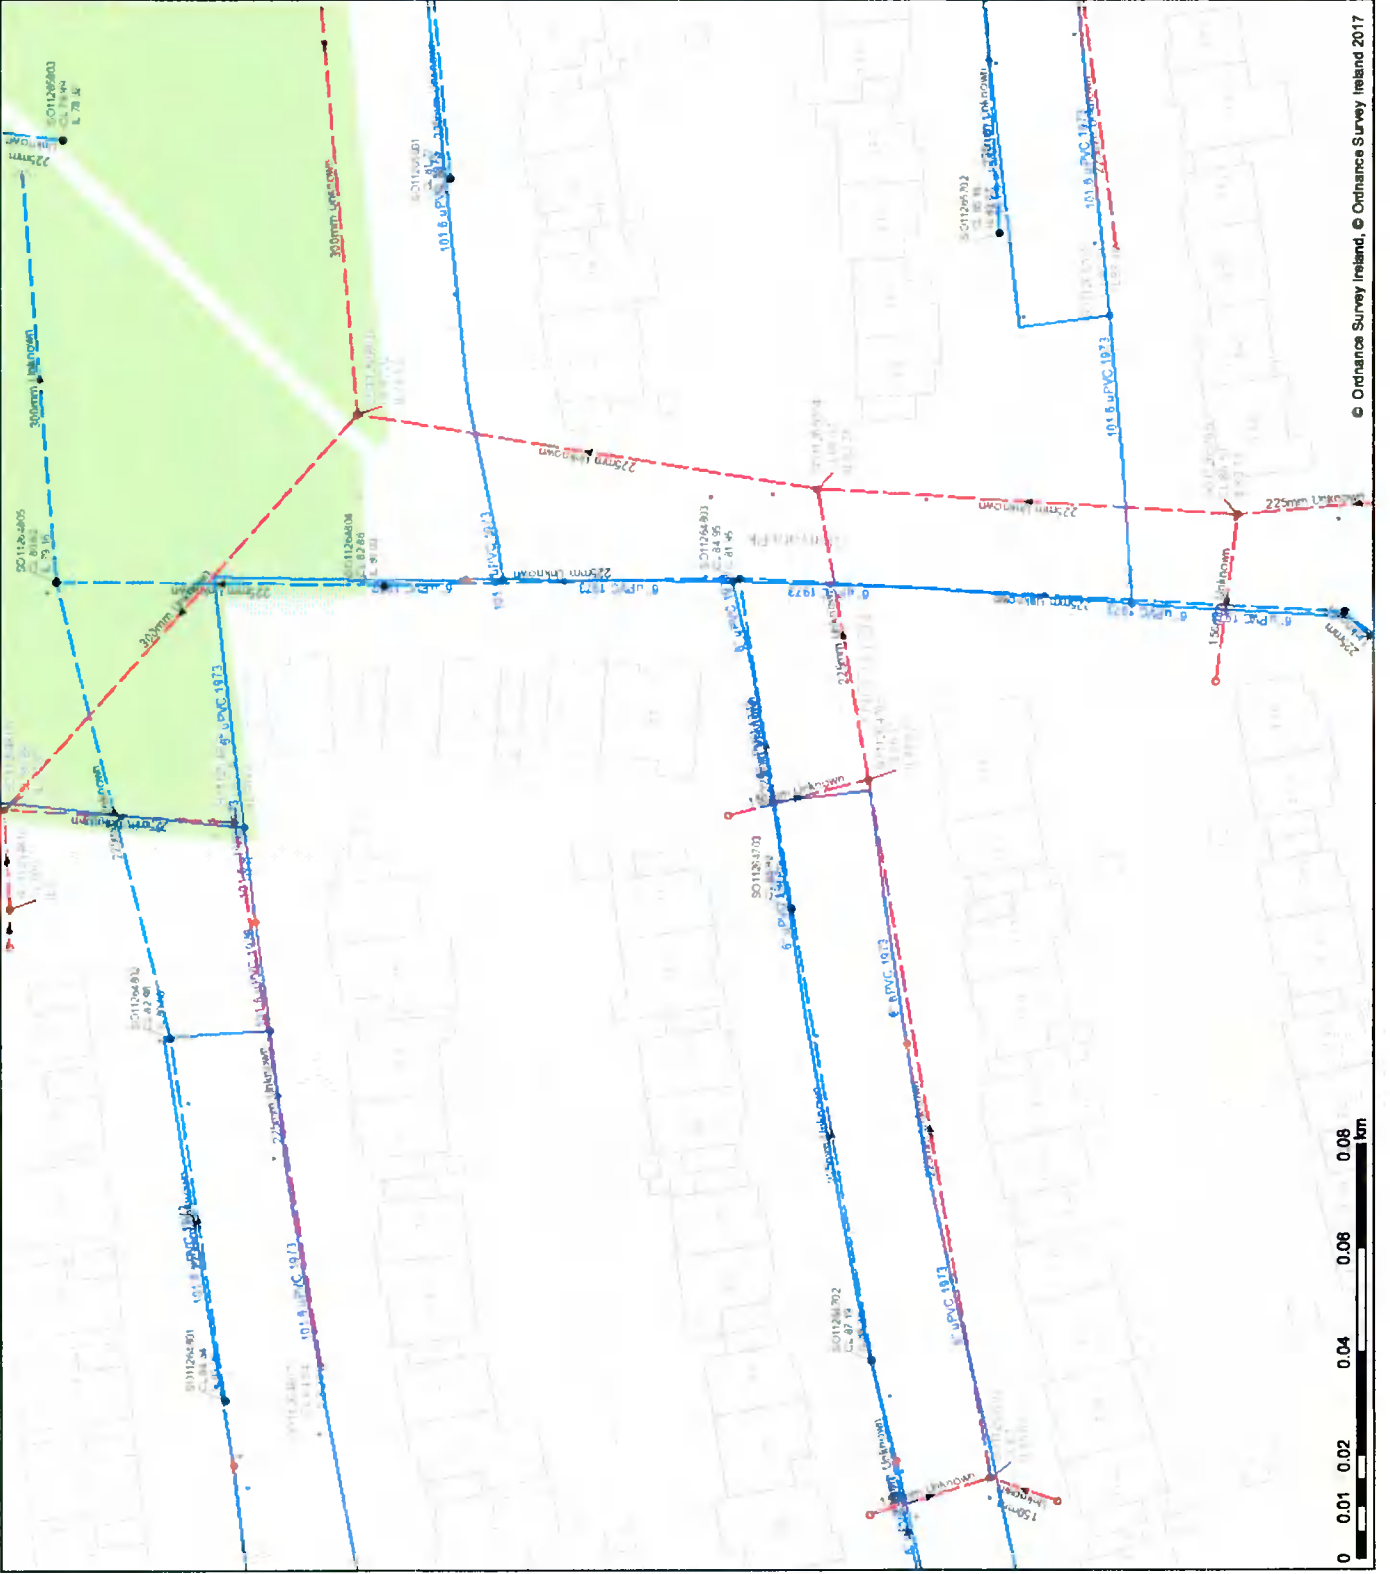

Print Date: 23/11/2021

Printed by: Irish Water

No part of this drawing may be reproduced or transmitted in any form or stored in any retrieval system of any kind without the written permission of Irish Water. Copyrights are acknowledged for use on the project for which the drawing was originally created.

Where every care has been taken in its compilation, Irish Water takes no responsibility for any errors or omissions in the information shown on this map. Irish Water does not accept any liability for any damage or loss of any kind arising from the use of the information provided on this map. The information is provided as a general guide only and should not be relied upon for any other purpose. Irish Water does not accept any liability for any damage or loss of any kind arising from the use of the information provided on this map. The information is provided as a general guide only and should not be relied upon for any other purpose.

© Copyright Irish Water

Reproduced from the Ordnance Survey of Ireland by Permission of the Government.

License No. 3-3-34

This is a technical drawing (DWG) and is not intended to be used for any other purpose. It is the responsibility of the user to ensure that the information shown on this map is accurate and up to date. Irish Water does not accept any liability for any damage or loss of any kind arising from the use of the information provided on this map. The information is provided as a general guide only and should not be relied upon for any other purpose.

NOTE: DIAL BEFORE YOU DIG Phone: 1800 477 747 or email dig@irishwater.ie. The exact location of the water network and the location of any water services should be checked before any excavation work is carried out. If any excavation is proposed, the user must be aware of the location of any water services and the location of any water services should be checked before any excavation work is carried out. The user must be aware of the location of any water services and the location of any water services should be checked before any excavation work is carried out.

Symbol / Line Style	Legend Description
Blue line	Water Supply Main
Red line	Sanitary Sewer Main
Green line	Storm Water Main
Purple line	Other Sewer Main
Yellow line	Other Sewer Main
Orange line	Other Sewer Main
Light Blue line	Water Main
Light Green line	Storm Water Main
Light Purple line	Other Sewer Main
Light Yellow line	Other Sewer Main
Light Orange line	Other Sewer Main
Blue circle	Water Meter
Red circle	Sanitary Sewer Manhole
Green circle	Storm Water Manhole
Purple circle	Other Sewer Manhole
Yellow circle	Other Sewer Manhole
Orange circle	Other Sewer Manhole
Light Blue circle	Water Meter
Light Green circle	Storm Water Manhole
Light Purple circle	Other Sewer Manhole
Light Yellow circle	Other Sewer Manhole
Light Orange circle	Other Sewer Manhole
Blue square	Water Valve
Red square	Sanitary Sewer Valve
Green square	Storm Water Valve
Purple square	Other Sewer Valve
Yellow square	Other Sewer Valve
Orange square	Other Sewer Valve
Light Blue square	Water Valve
Light Green square	Storm Water Valve
Light Purple square	Other Sewer Valve
Light Yellow square	Other Sewer Valve
Light Orange square	Other Sewer Valve

Regan & Associates Architects

60, Clonlea
Ballinteer Road
Dublin 16

Planning Officer
South Dublin County Council,
Planning Dept.
County Hall ,
Town Centre,
Tallaght ,
Dublin 24

Re: Planning Permission is sought by Seamus and Michelin Carter to construct a one storey flat roofed porch plus extended bay window to the front of the existing house at no 81 Glenvara Park, Knocklyon, Dublin 16 and to replace the existing boundary fence in the front garden with a 1metre high masonry boundary wall. Planning permission is also sought for the inclusion of solar panels on the existing roof at the back

Dear Sir or Madam,

I wish to apply for planning permission for the proposed renovation and extension to the existing house at no 81, Glenvara Park, Knocklyon Dublin 16 for my client Seamus and Michelin Carter. Please find attached the Schedule of documents.

Schedule of Documents

- 1 copy of the Gazette Newspaper dated 11/11/2021
- 1 copy of the site notice erected on site 11/11/2021
- 1 copy of South Dublin County Council Planning Application form
- 1 cheque made payable to South Dublin Co Council in the amount of €34 (planning fee for single dwelling)
- 6 copies of original Ordinance Survey sheets scale 1:1000 plus 1 copy of site location map scale 1: 10,560
- 6 copies of the following drawings:

Schedule of Drawings:

Sheet No	Title	Scale
<u>1</u>	<u>Block Plan</u>	<u>1:250</u>
<u>2</u>	Contiguous Elevation and side elevations proposed	1:100
3	Contiguous Elevations	1:100
4	Ground Floor Plan existing	1:50
5	Existing Conditions	1:100