

PROPOSED FIRST FLOOR PLAN VIEW



The information contained in this drawing is confidential and must not be divulged to any third party without the written consent of 4bes Design Services.




38 Larkfield Avenue
Lucan
Co. Dublin

60 Wilkins Court,
Whitehall,
Dublin 12

PROPOSED FIRST FLOOR PLAN VIEW

| | |
|--------------------|---|
| DRAWN | JOHN FORBES , 38 LARKFIELD AVE. , LUCAN, CO. DUBLIN |
| DATE | NOVEMBER 2021 |
| SCALE | 1:50 @ A3 |
| Max Klimmek | |
| WC - 6 | |

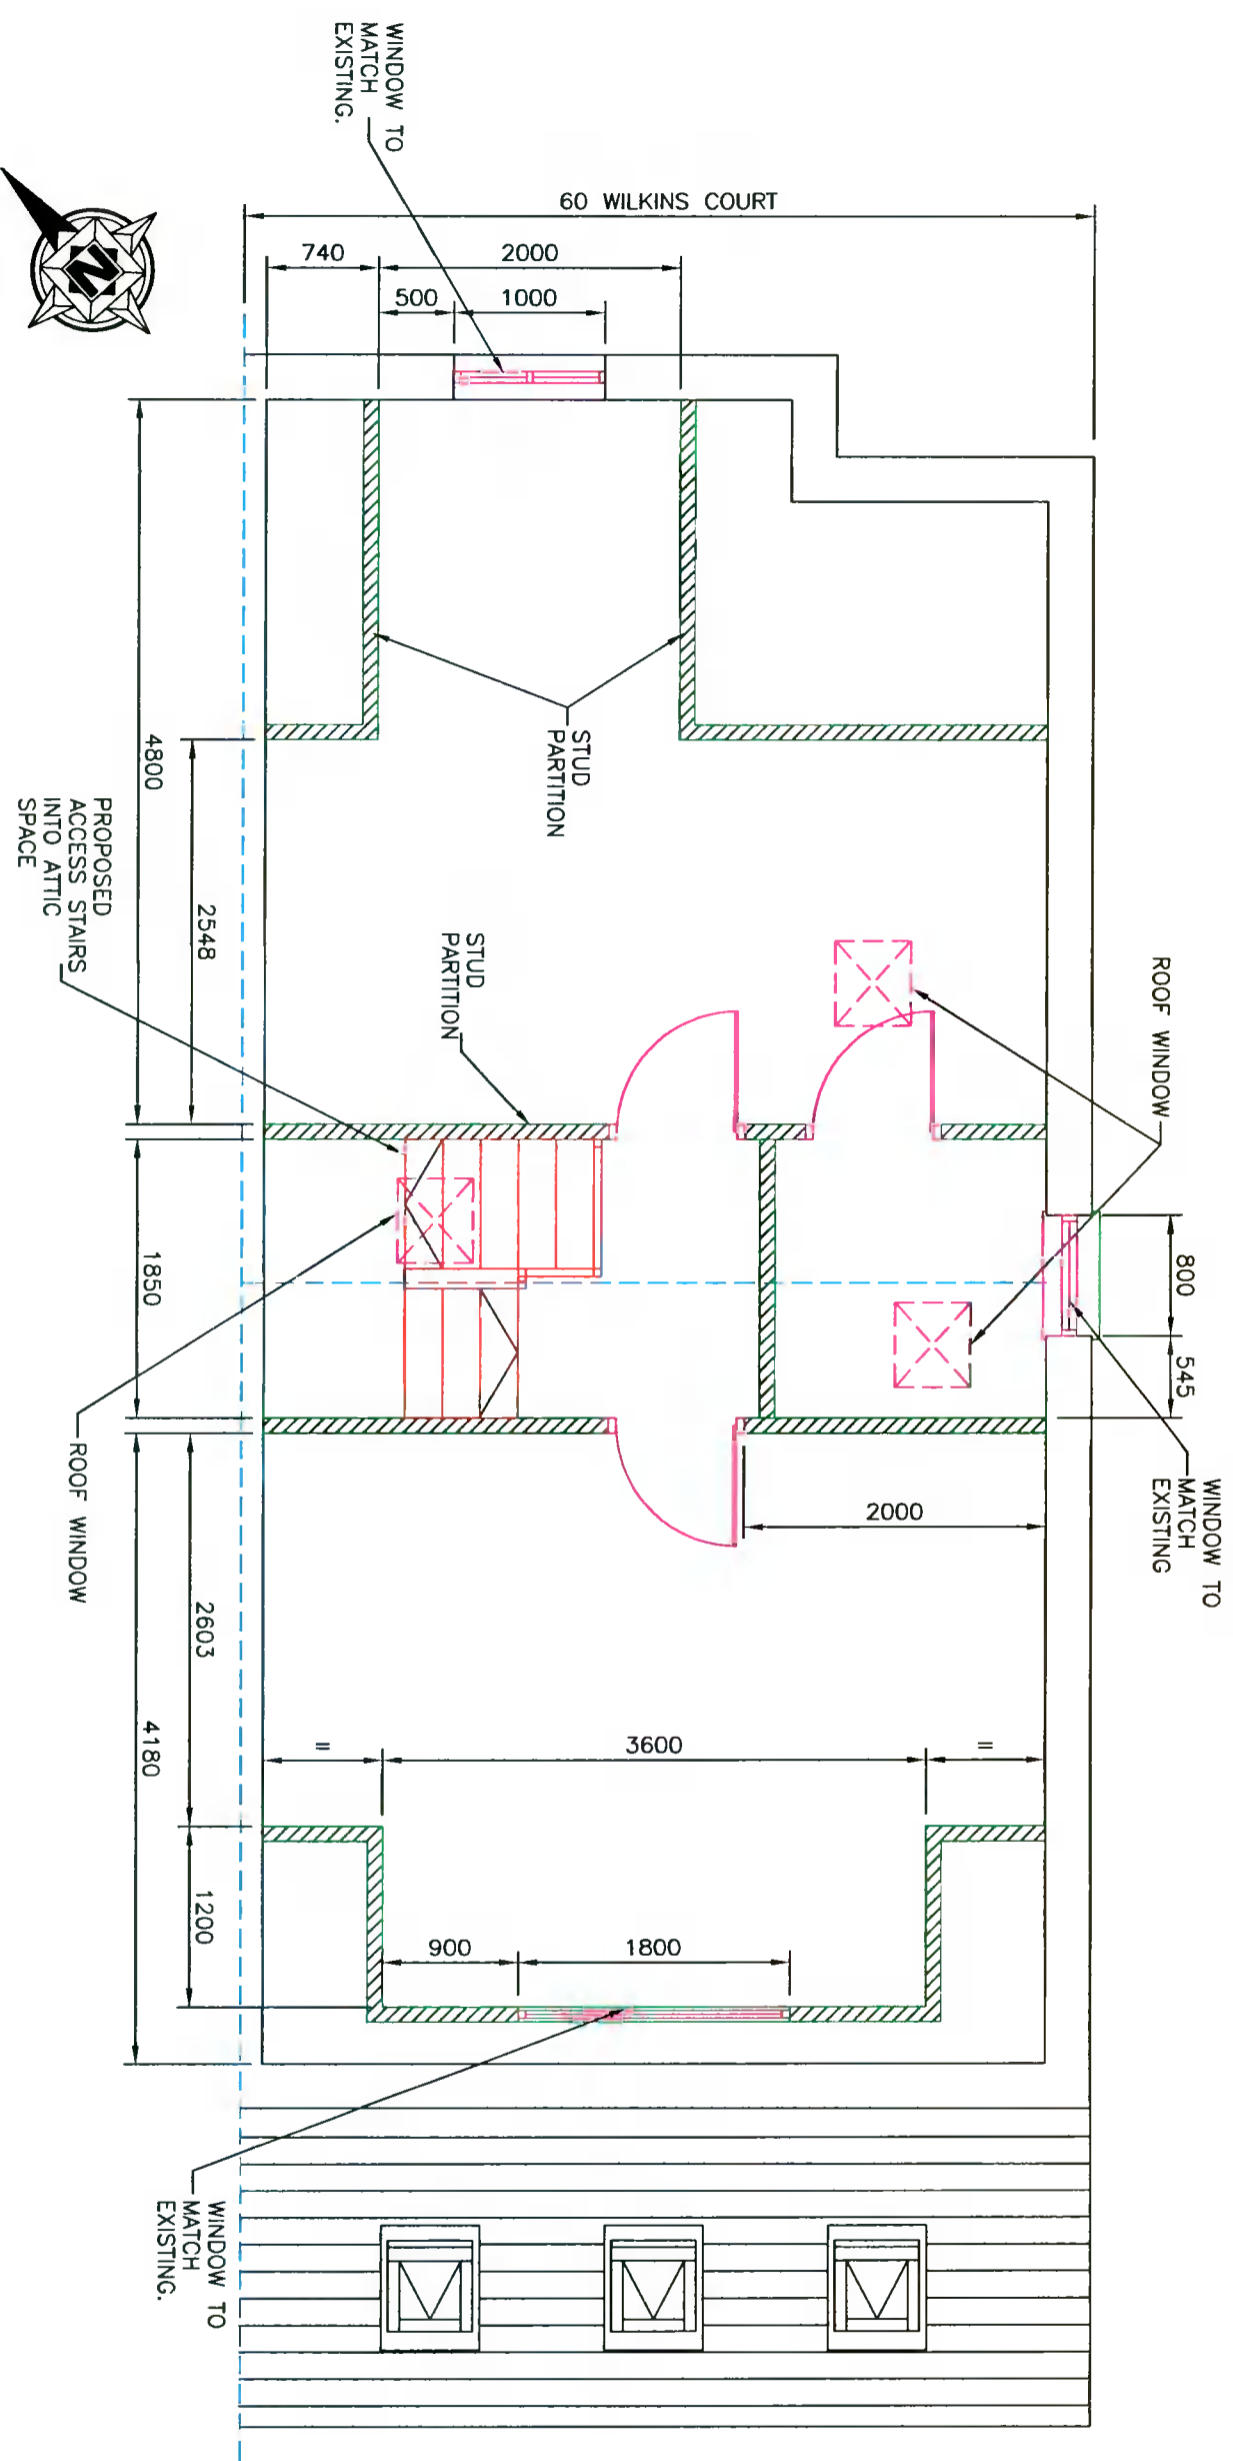

PROPOSED ATTIC FLOOR PLAN VIEW



The information contained in this drawing is confidential and must not be divulged to any third party without the written consent of 4bes Design Services.



38 Larkfield Avenue
Lucan
Co. Dublin

60 Wilkins Court,
Whitehall,
Dublin 12

PROPOSED ATTIC FLOOR PLAN VIEW

| | |
|-------------|---|
| DRAWN | JOHN FORBES , 38 LARKFIELD AVE. , LUCAN, CO. DUBLIN |
| DATE | NOVEMBER 2021 |
| SCALE | 1:50 @ A3 |
| Max Klimmek | |

WC-7