


CONTIGUOUS EXISTING REAR ELEVATION

SCALE 1:100

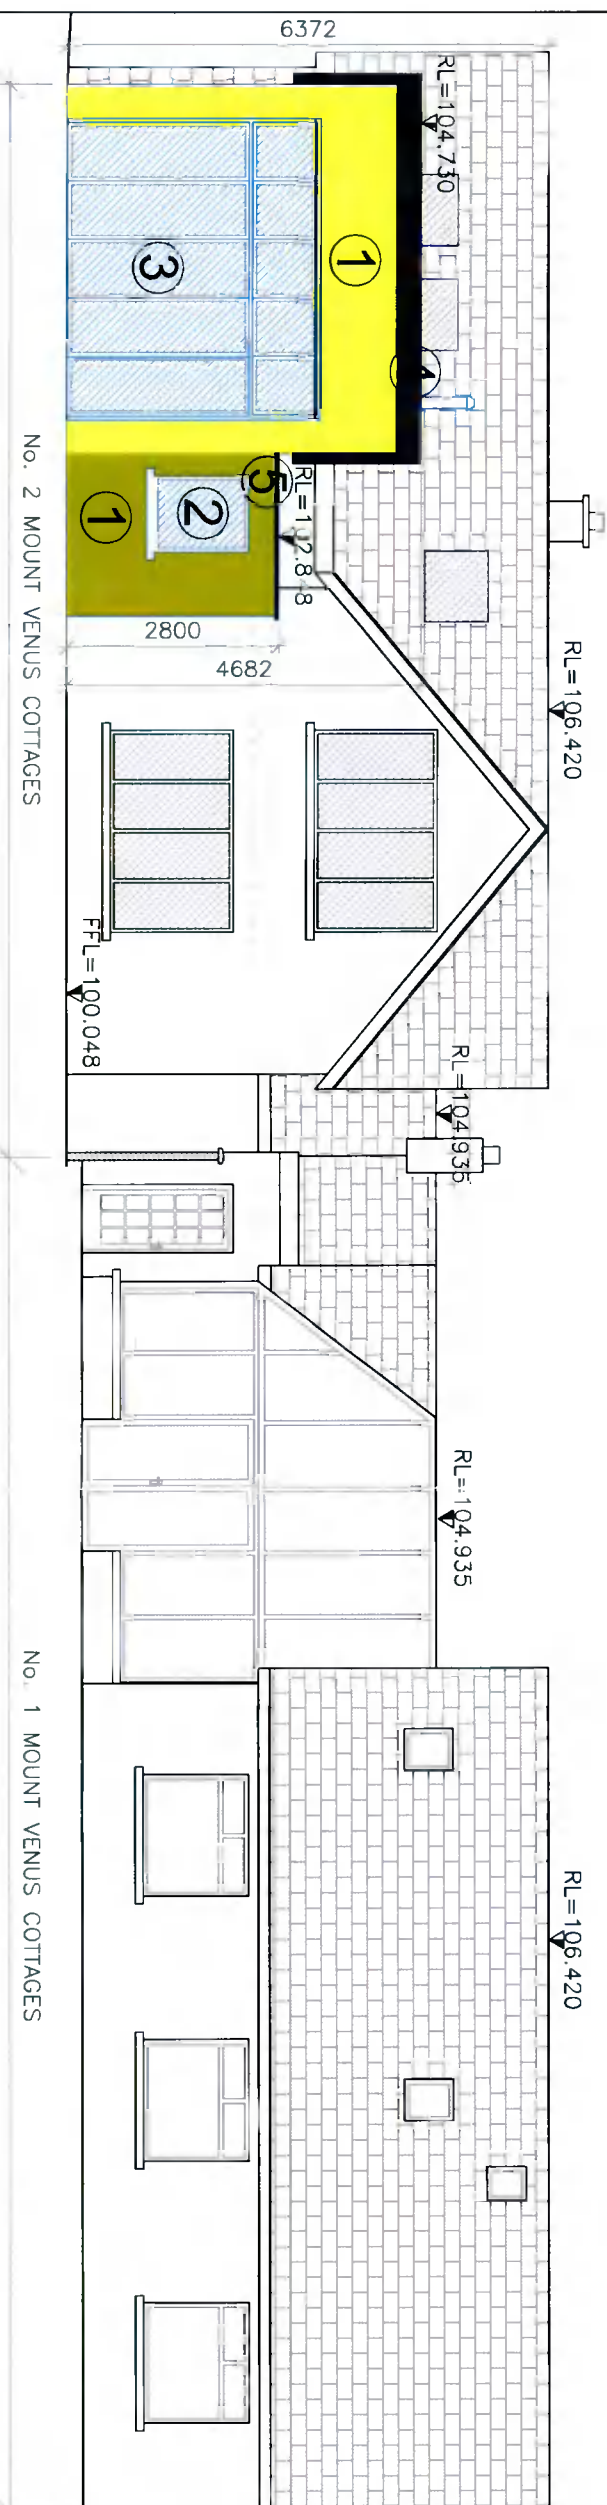

CONTIGUOUS PROPOSED REAR ELEVATION

SCALE 1:100

- PROPOSED FINISHES TO NEW EXTENSION:**
1. PAINTED NAP PLASTER TO MATCH EXISTING.
 2. BROWN UPVC WINDOWS TO MATCH EXISTING.
 3. BROWN ALUMINIUM FOLDING / SLIDING PATIO DOOR AND SCREEN OVER.
 4. MONO-PITCH STANDING SEAM ZINK ROOF.
 5. FIBREGLASS FINISHED FLAT ROOF WITH EDGE PARAPET UPSTAND WITH PRESSED METAL CAPPING

NOTES

This drawing has been prepared for the following purpose only:
PLANNING
 It should not be used, nor information contained therein be relied upon, for any other purpose whatsoever.
 All drawings to be read in conjunction with all other consultants drawings. Architects to be informed immediately of any discrepancies before work proceeds.

TYRRO CONSULTING ENGINEERS LIMITED
 This drawing and any design hereon is copyright of Tyrrro Consulting Engineers Limited and must not be reproduced in whole or in part without their express written consent. All dimensions only to be taken from this drawing. An Engineer to be informed immediately of any discrepancies before work proceeds.

REVISIONS

No.	Revisions	Date

Client:
 ALAN BERGIN

Project:
 PROPOSED EXTENSION TO No.2 Mt. VENUS COTTAGES, KILLAKE ROAD, RATHFARNHAM, DUBLIN 16.

Drawing Title:
 EXISTING AND PROPOSED CONTIGUOUS REAR ELEVATION

Sht. size	Scale:	Date:	Dwg. No.:	Rev.:
A3	1:100	NOV '21	S08-058-106	--
Drawn by:	Checked by:			
AC	AC			

TYRRO CONSULTING ENGINEERS LTD.
 UNIT 8, 11/13 SIMDING ROAD,
 KILMAKEE,
 DUBLIN 12,
 IRELAND.
 Tel: +353-1-4996339
 Fax: +353-1-4996335
 Mob: +353-87-9174735
 E-mail: info@tyrro.ie

Consulting Engineers Limited