


EXISTING SOUTH ELEVATION

SCALE 1:100

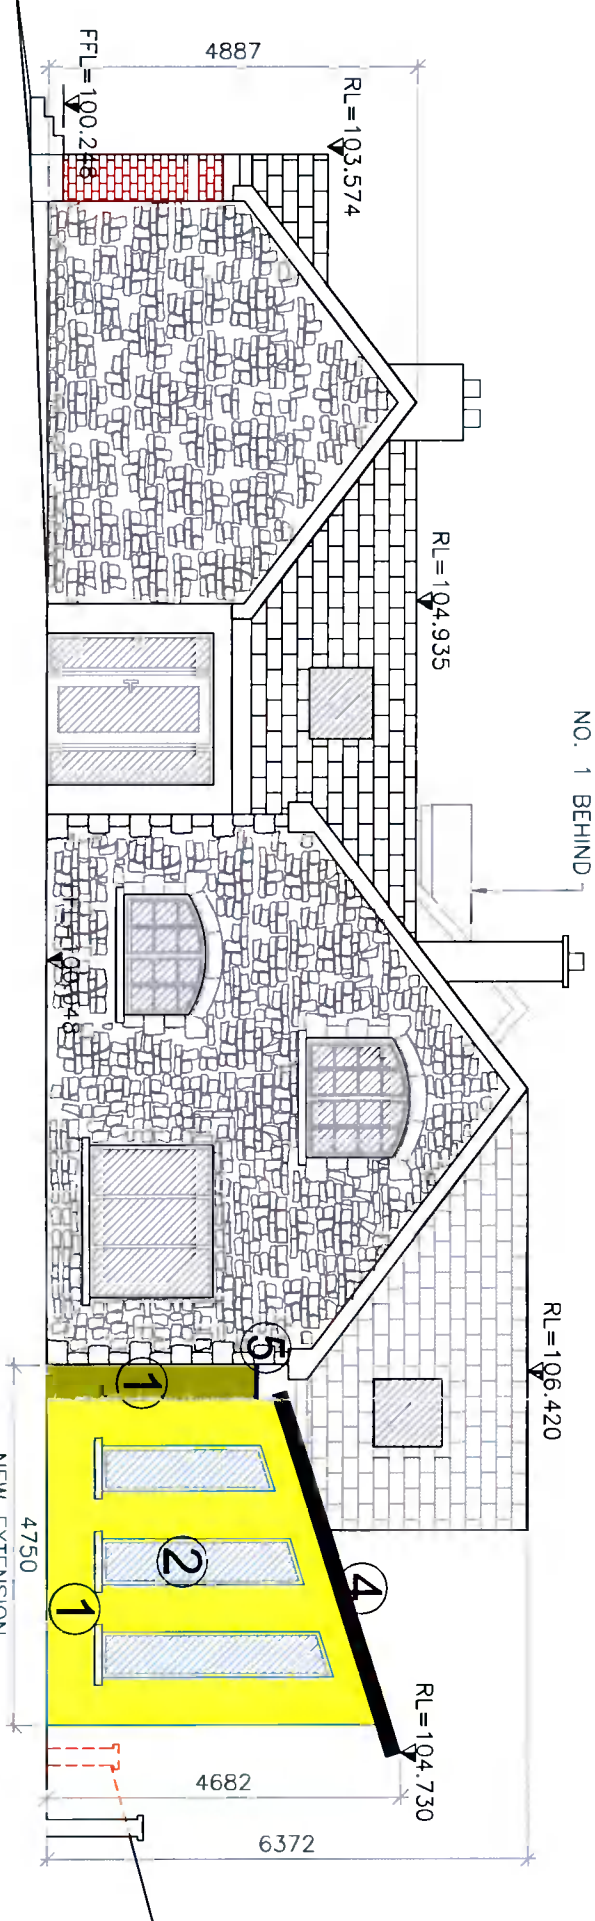

PROPOSED SOUTH ELEVATION

SCALE 1:100

- PROPOSED FINISHES TO NEW EXTENSION:**
1. PAINTED NAP PLASTER TO MATCH EXISTING.
 2. BROWN UPVC WINDOWS TO MATCH EXISTING.
 3. BROWN ALUMINIUM FOLDING / SLIDING PATIO DOOR AND SCREEN OVER.
 4. MONO-PITCH STANDING SEAM ZINC ROOF.
 5. FIBREGLASS FINISHED FLAT ROOF WITH EDGE PARAPET UPSTAND WITH PRESSED METAL CAPPING.

NOTES

This drawing has been prepared for the following purposes only: **PLANNING**
 It should not be used, nor information contained therein be relied upon, for any other purpose whatsoever.
 All drawings to be read in conjunction with all other consultants drawings Architects to be informed immediately of any discrepancies before work proceeds.
 © TYGRO CONSULTING ENGINEERS LIMITED
 This drawing and any design hereon is copyright of Tygro Consulting Engineers Ltd. and must not be reproduced in whole or in part without their express written consent.
 Figured dimensions only to be taken from this drawing. All dimensions to be checked on site. Any discrepancies between drawings and immediately of any discrepancies before work proceeds.

No.	Revision:	Date:

Client:
ALAN BERGIN

Project:
PROPOSED EXTENSION TO NO.2
MT. VENUS COTTAGES, KILLAKEE
ROAD, RATHFARNHAM, DUBLIN 16.

Drawing Title:
EXISTING AND PROPOSED
SOUTH ELEVATION

Shr. size	Scale:	Date:	Dwg. No.:	Rev.:
A3	1:100	NOV '21	S08-058-107	--
Drawn by:	AV	Checked by:	AV	

TYGRO CONSULTING ENGINEERS LTD.
 UNIT 8, 11/13 SIMPSON ROAD,
 KILLAGH,
 DUBLIN 12,
 IRELAND
 Tel: +353-1-4939539
 Fax: +353-1-4939535
 Mob: +353-91-9174336
 E-mail: info@tygro.ie

Consulting gro
Engineers Limited