



**EXISTING FRONT ELEVATION
NO WORKS PROPOSED**

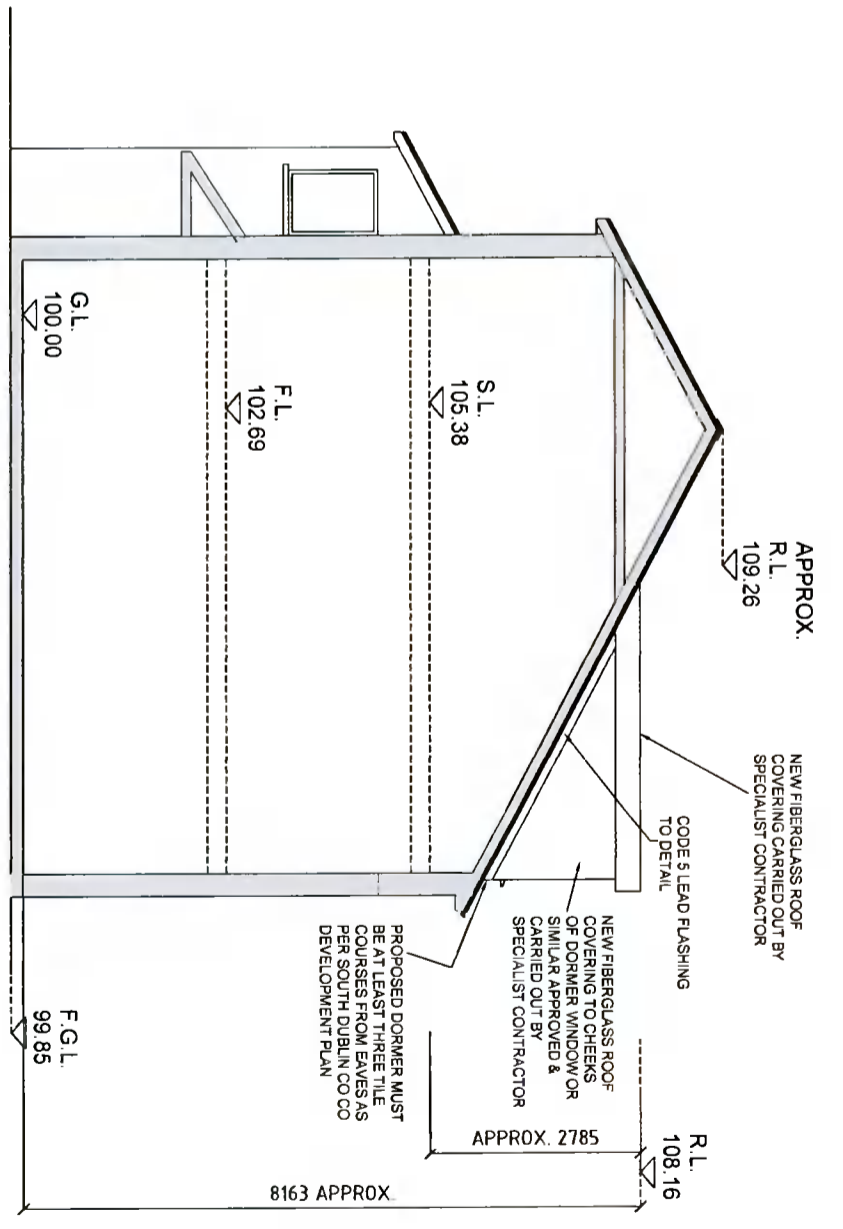

SECTION/SIDE ELEVATION

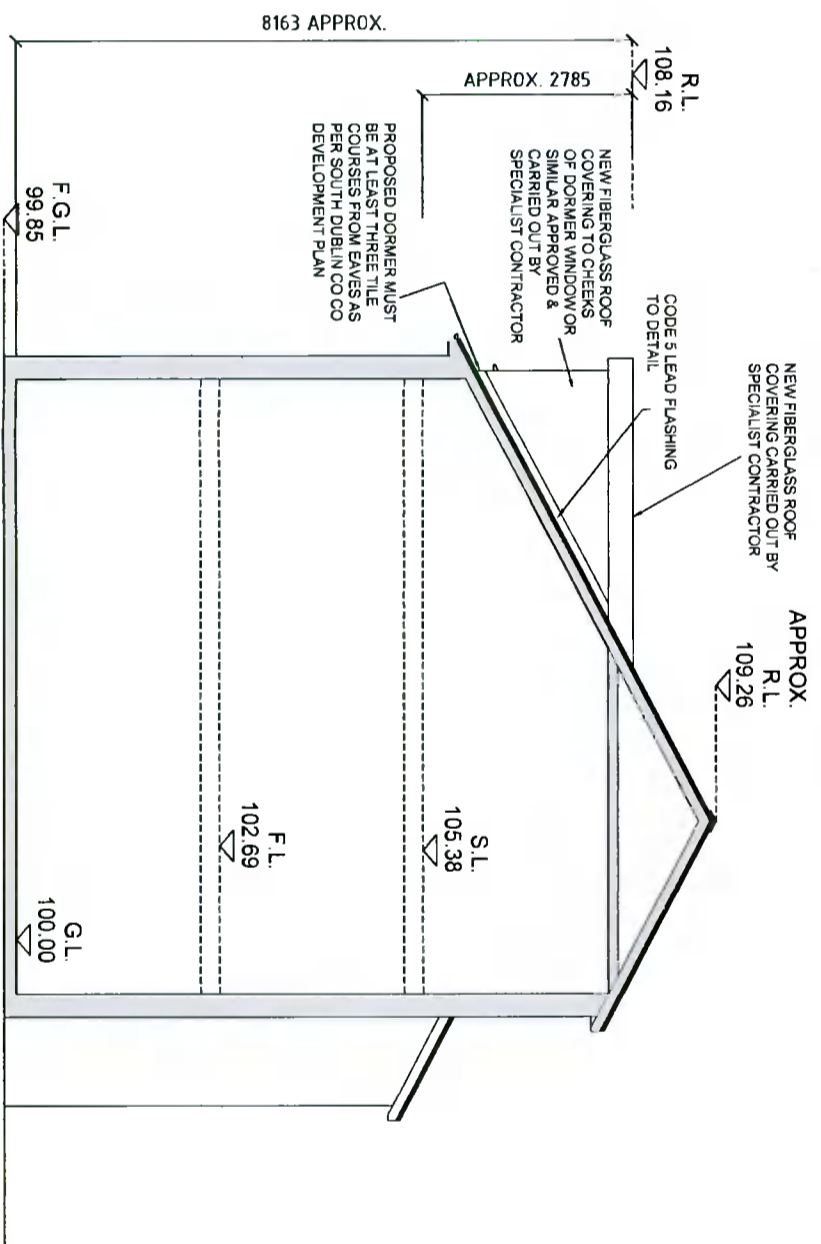

SECTION/SIDE ELEVATION

MARTIN CLEARY ARCHITECTURAL DESIGN

FOR PLANNING PURPOSES ONLY

Arkeen Puliland Road, Bray, Co. Wicklow. T. 0668172516 E. martin@infoarchitecturaldesign.ie

JOB TITLE 51 HUNTERS WAY HUNTERS WOOD DUBLIN 24

CLIENT DAVE CARROLL

DRAWING EXISTING & PROPOSED ELEVATIONS

JOB NO 20/23

SCALE 1:100

DATE NOVEMBER 2021

DRN.	CHKD	APP
------	------	-----

DWG NO P 005

REVISION