


EXISTING REAR ELEVATION (contiguous) scale 1:100 South-West

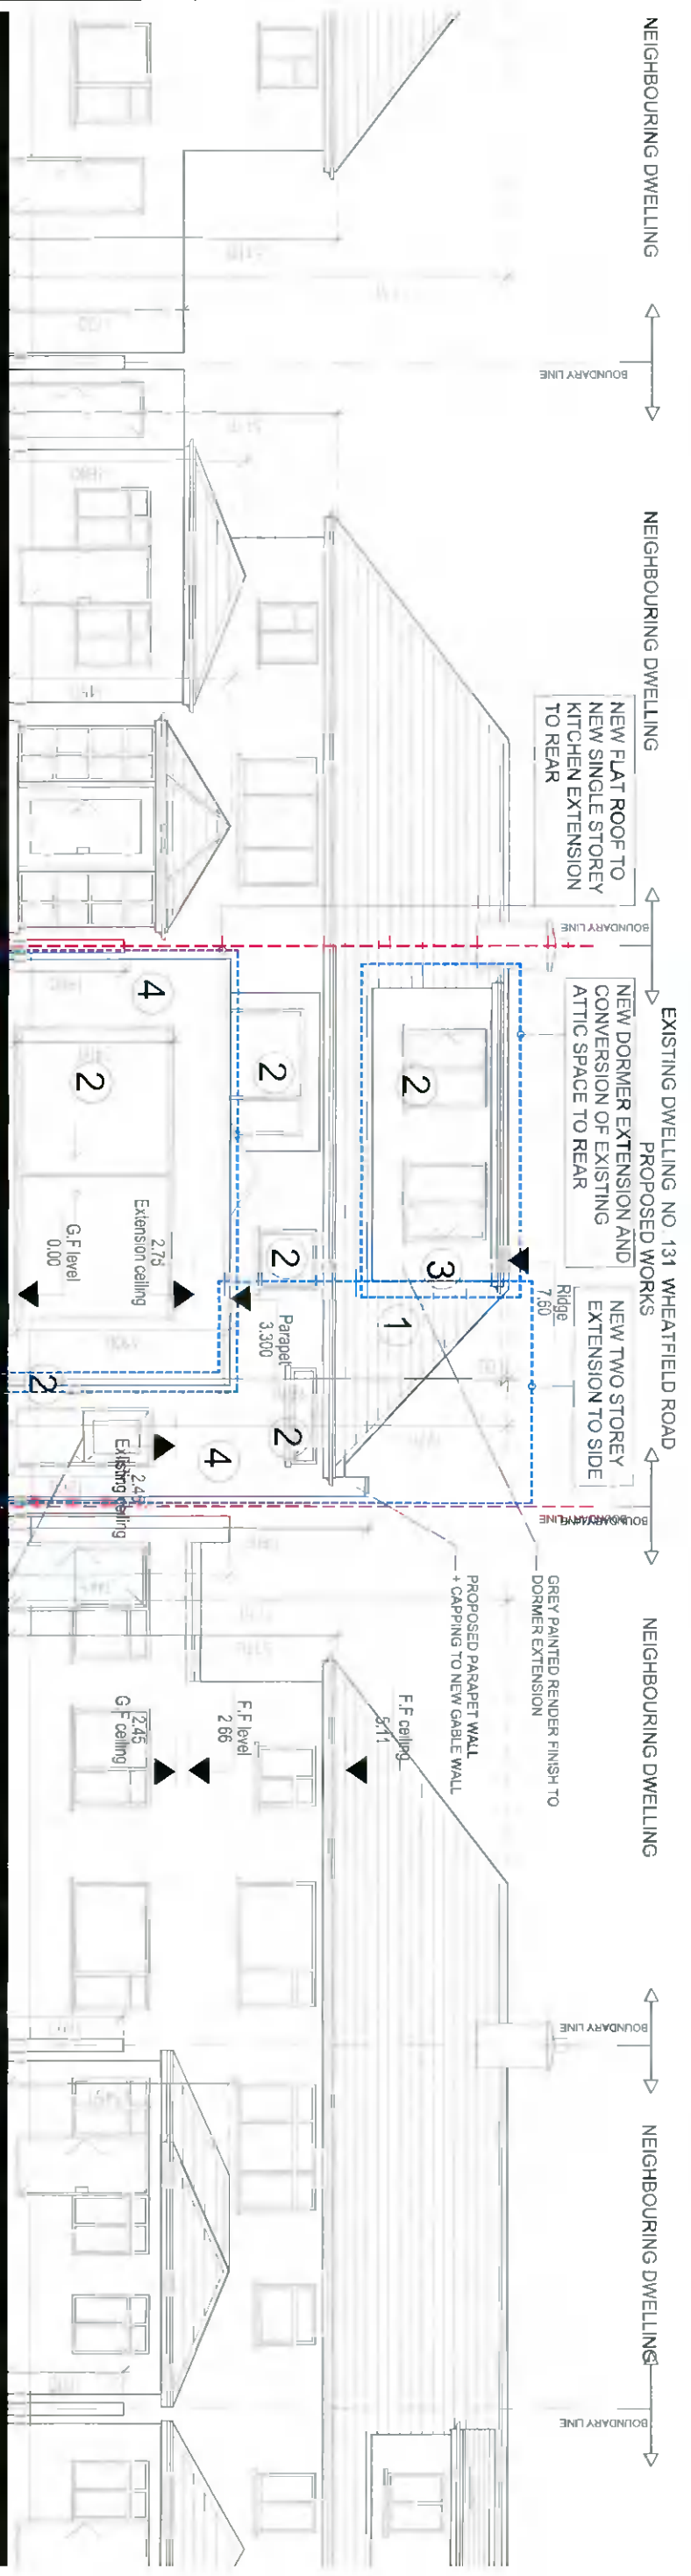

PROPOSED REAR ELEVATION (contiguous) scale 1:100 South-West

- LEGEND:**
- 1 GREY CONCRETE ROOF TILES TO MATCH EXISTING COLOUR
 - 2 UPVC WINDOWS TO MATCH EXISTING
 - 3 NEW UPVC GUTTER FACIA SOFFIT AND DOWN PIPES
 - 4 PAINTED RENDER FINISH TO WALLS TO MATCH EXISTING

SCALE: 1:100
 DRAWING NO: 131-01
 DATE: 11/07/2017
 PROJECT: 131 WHEATFIELD ROAD
 CLIENT: MR & MRS J. & K. SMITH
 ARCHITECT: AKJ ARCHITECTURAL SERVICES
 49 ST. LAWRENCE ROAD, CHESHAM, M35 9JF
 TEL: 01275 832111
 FAX: 01275 832112
 WWW.AKJARCHITECTURALSERVICES.COM

AKJ ARCHITECTURAL SERVICES	
CLIENT: Mr & Mrs J. & K. Smith PROJECT: 131 Wheatfield Road DRAWING NO: 131-01 DATE: 11/07/2017 SCALE: 1:100	DRAWING NO: 131-01 DATE: 11/07/2017 SCALE: 1:100 PROJECT: 131 WHEATFIELD ROAD CLIENT: MR & MRS J. & K. SMITH ARCHITECT: AKJ ARCHITECTURAL SERVICES 49 ST. LAWRENCE ROAD, CHESHAM, M35 9JF TEL: 01275 832111 FAX: 01275 832112 WWW.AKJARCHITECTURALSERVICES.COM