



NORTH (REAR) ELEVATION

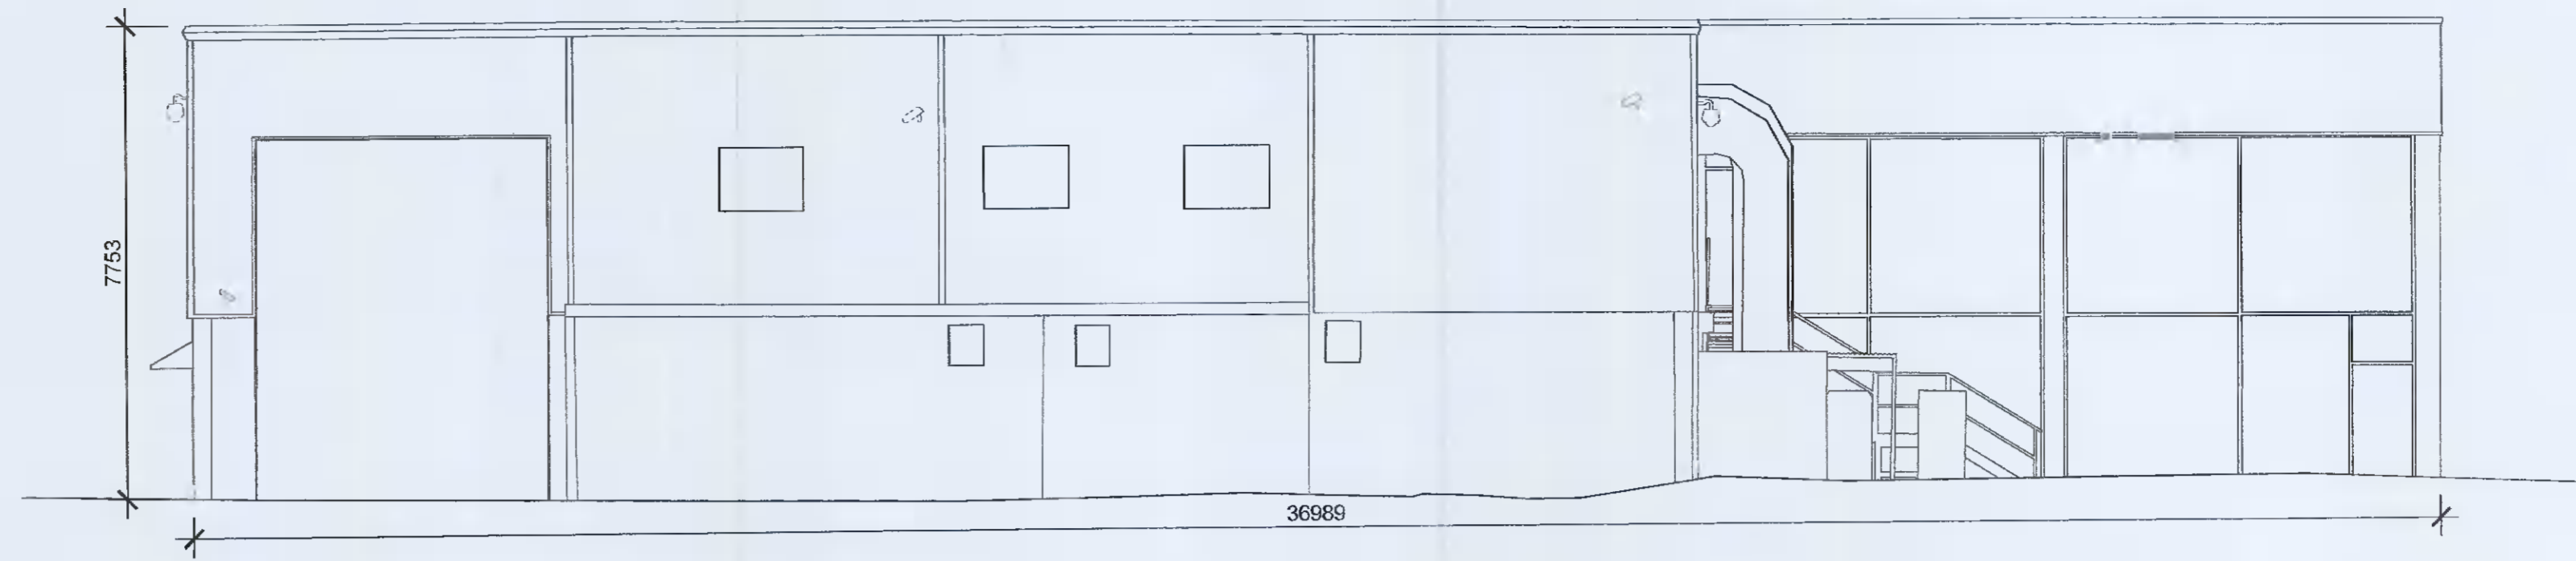

SOUTH (FRONT) ELEVATION

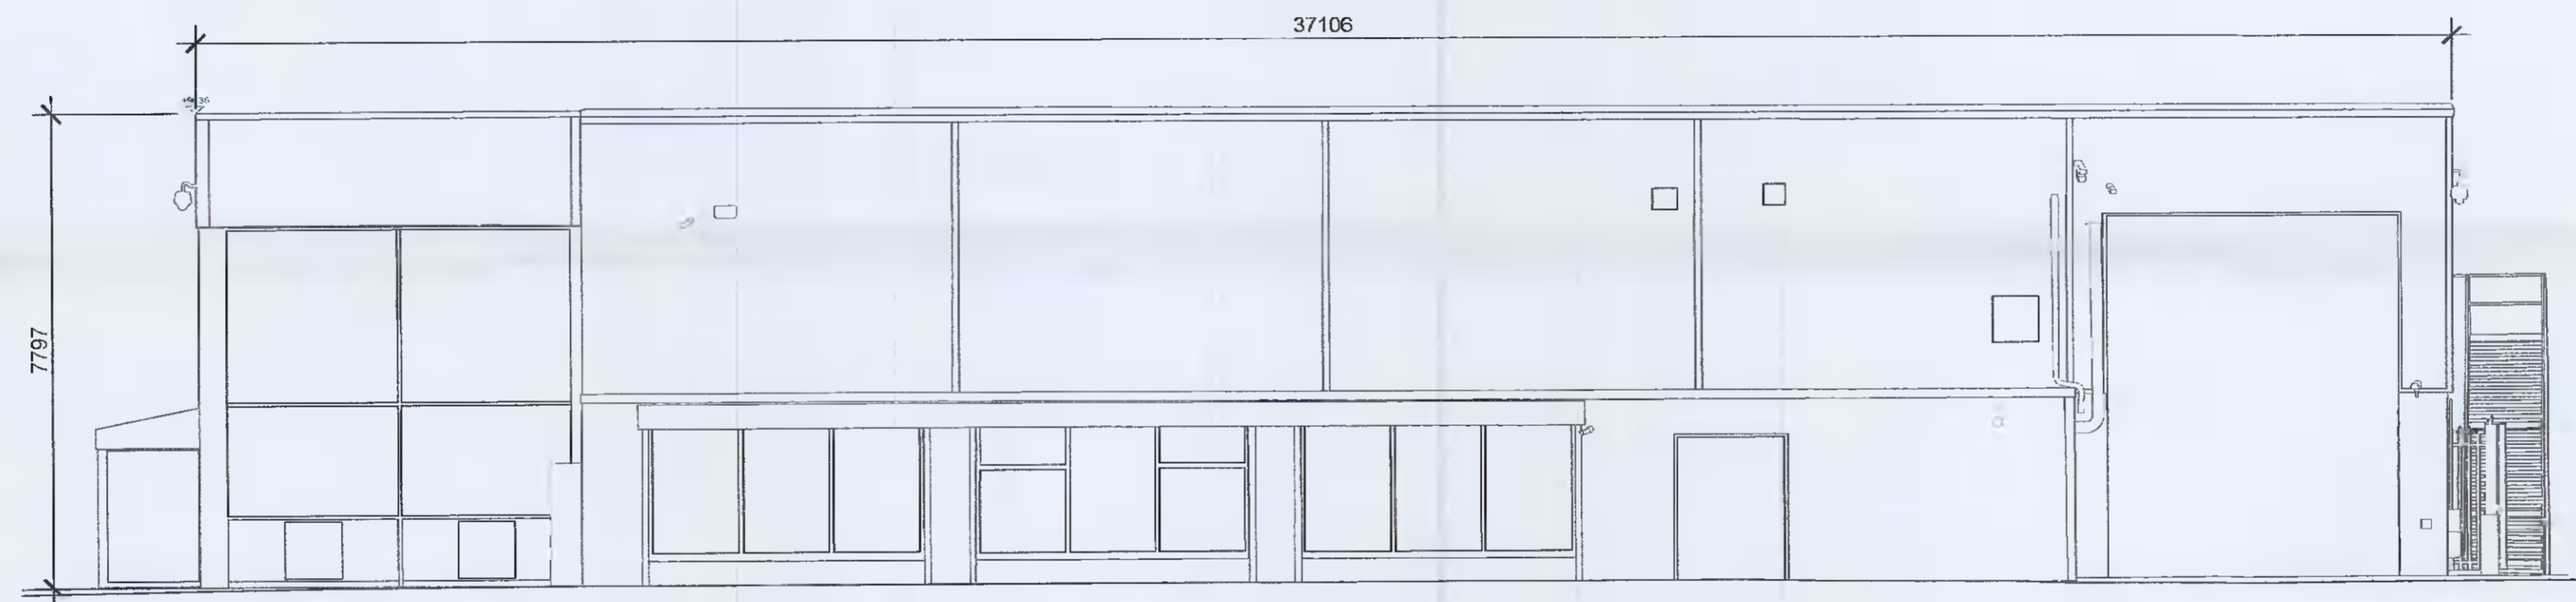

Revisions	Comments	Dates
-	-	-
-	-	-
-	-	-
-	-	-
Client Prodieco Unlimited Company		Date 08/11/2021
		Drawn EANNA
Project title Retention Permission at Unit 4, Second Ave., Cookstown Industrial Estate, Tallaght, Dublin 24.		Approved CSR
		Scale 1:100@A1
Drawing title Existing and Proposed North & South Elevations		Job No. 11852
Stage Planning		Dwg. No. 11852-PLN-004

DOYLE MORRIS GROUP
 UNIT 7, BLOCK B, LEOPARDSTOWN OFFICE PARK,
 BURTON HALL AVENUE, SANDYFORD BUSINESS PARK,
 DUBLIN 18, D18 E6T3, IRELAND.

Tel: +353 1 5546290 E: info@doylemorrisgroup.com www.doylemorrisgroup.com