



EAST (RIGHT SIDE) ELEVATION

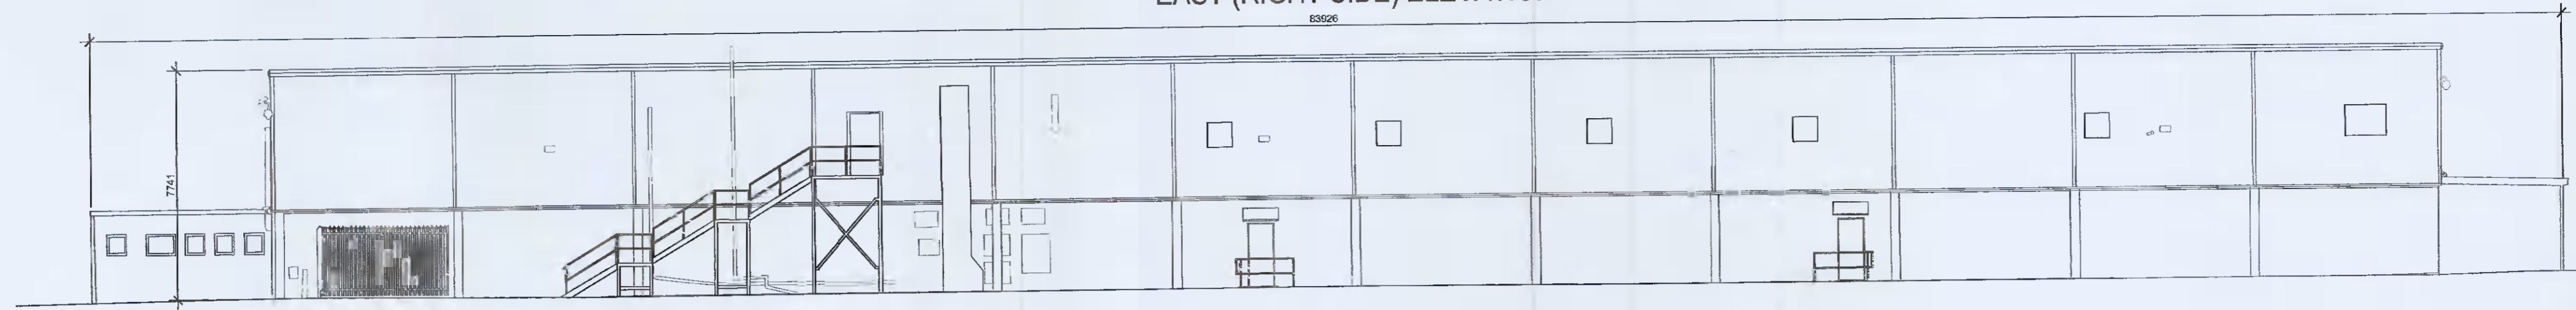

WEST (LEFT SIDE) ELEVATION

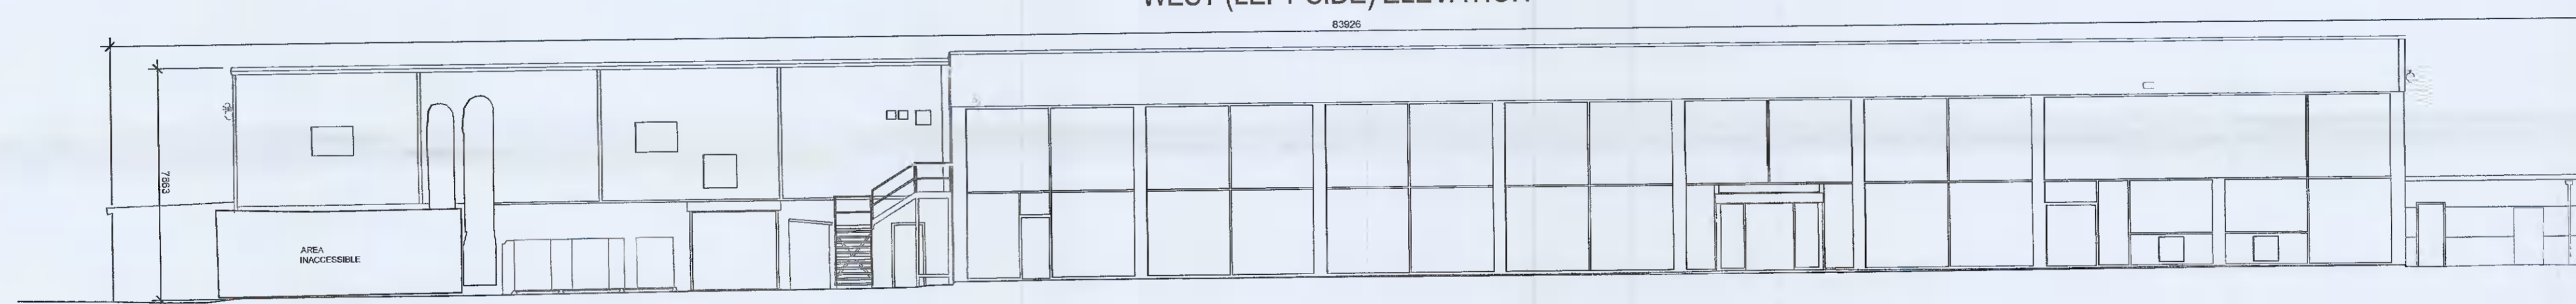

| Revisions | Comments | Dates |
|--|----------|---------------------------|
| - | - | - |
| - | - | - |
| - | - | - |
| - | - | - |
| Client Prodieco Unlimited Company | | Date 08/11/2021 |
| | | Drawn EANNA |
| Project title Retention Permission at Unit 4, Second Ave., Cookstown Industrial Estate, Tallaght, Dublin 24. | | Approved CSR |
| | | Scale 1:150@A1 |
| Drawing title Existing and Proposed East & West Elevations | | Job No. 11852 |
| Stage Planning | | Dwg. No. 11852-FLN-005 |

DOYLE MORRIS GROUP
 UNIT 7, BLOCK B, LEOPARDSTOWN OFFICE PARK,
 BURTON HALL AVENUE, SANDYFORD BUSINESS PARK,
 DUBLIN 18, D18 E6T3, IRELAND.

Tel: +353 1 5546290 E: info@doylemorriscgroup.com www.doylemorriscgroup.com