


No.110 109 Orwell Park View No.108

FRONT ELEVATION (EXISTING) SCALE 1:100




No.110 109 Orwell Park View No.108

FRONT ELEVATION (PROPOSED) SCALE 1:100

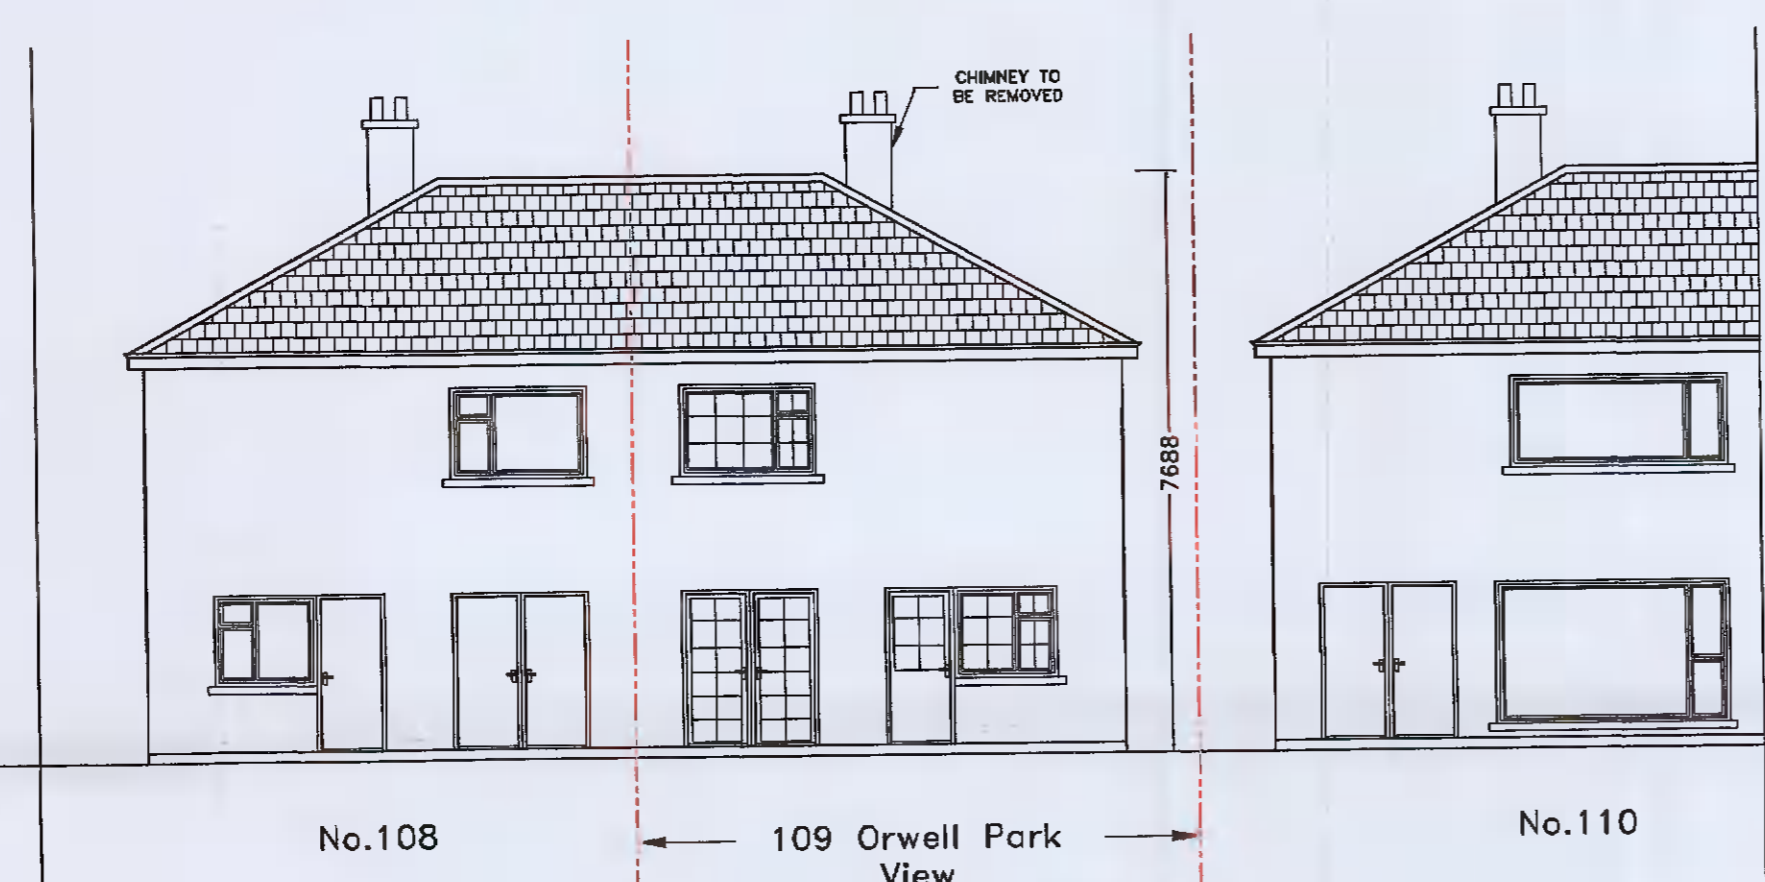


No.108 109 Orwell Park View No.110

REAR ELEVATION (EXISTING) SCALE 1:100

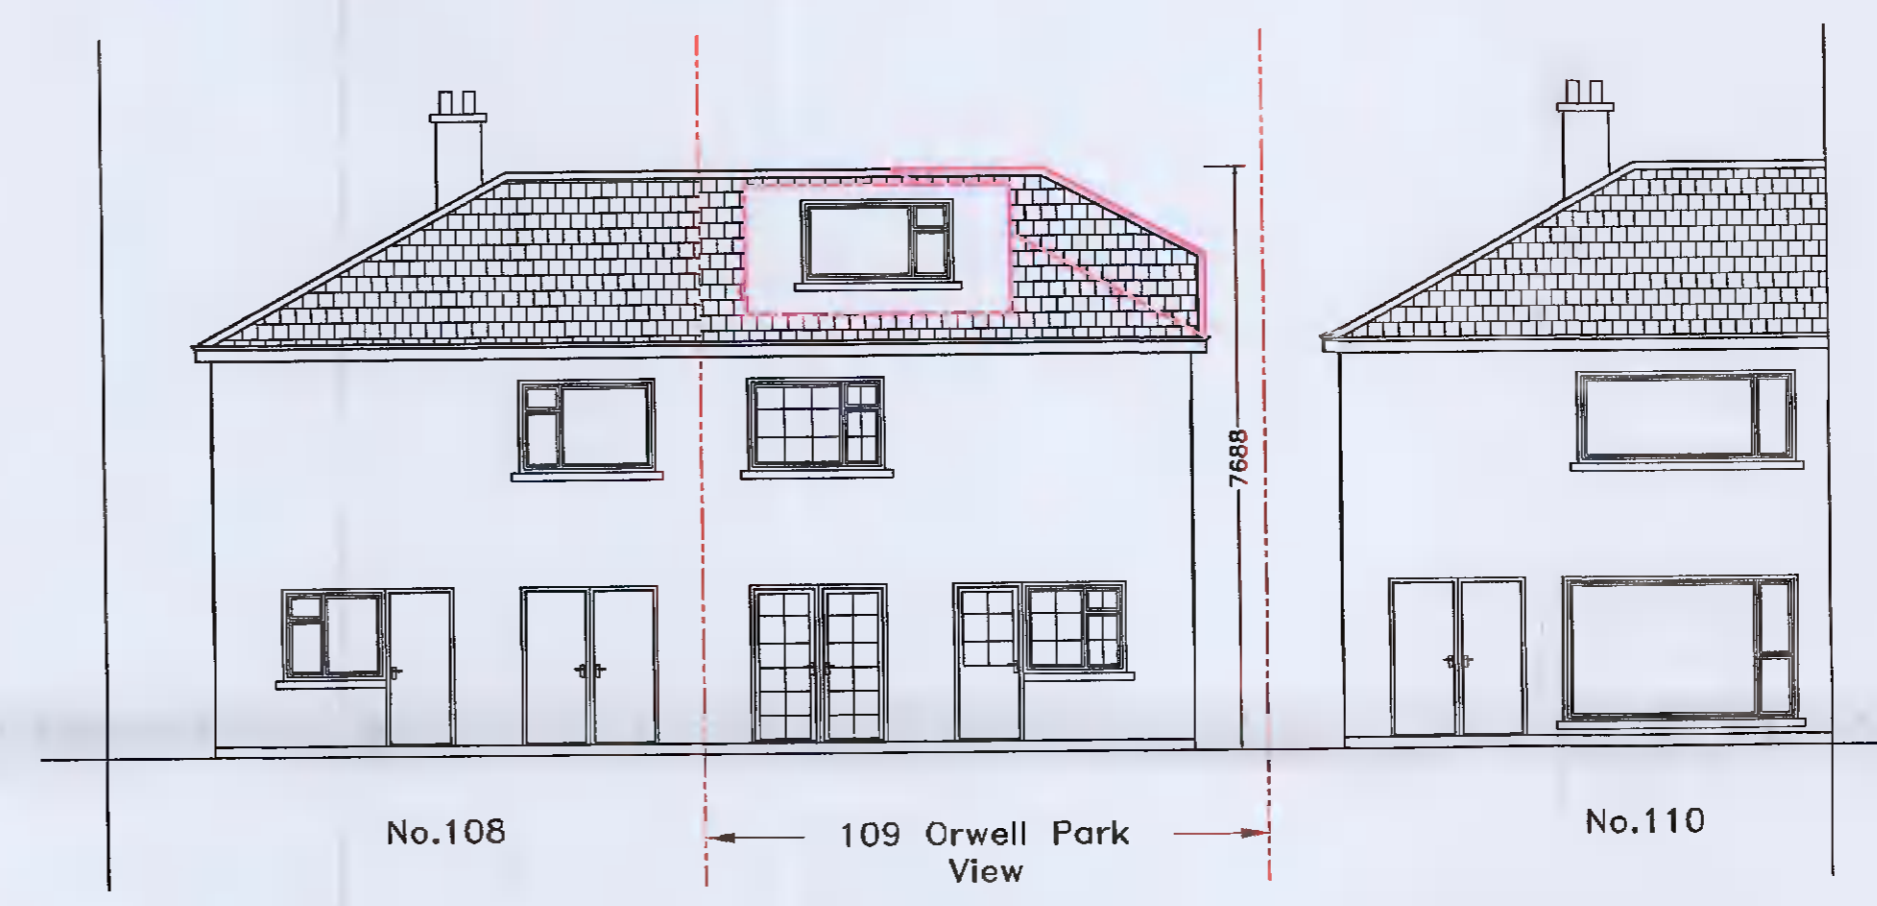


No.108 109 Orwell Park View No.110


REAR ELEVATION (PROPOSED) SCALE 1:100

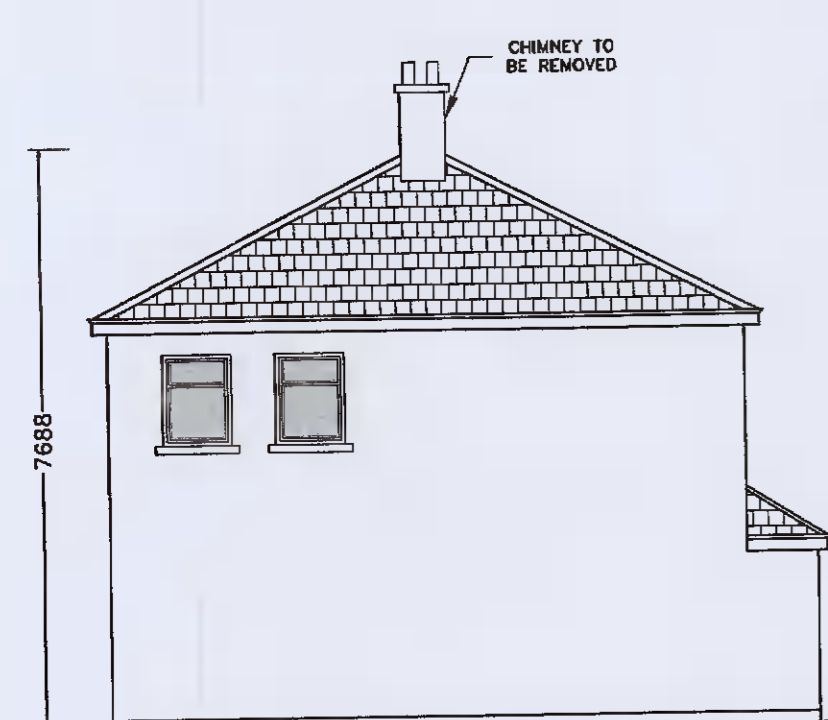


SIDE ELEVATION (EXISTING) SCALE 1:100

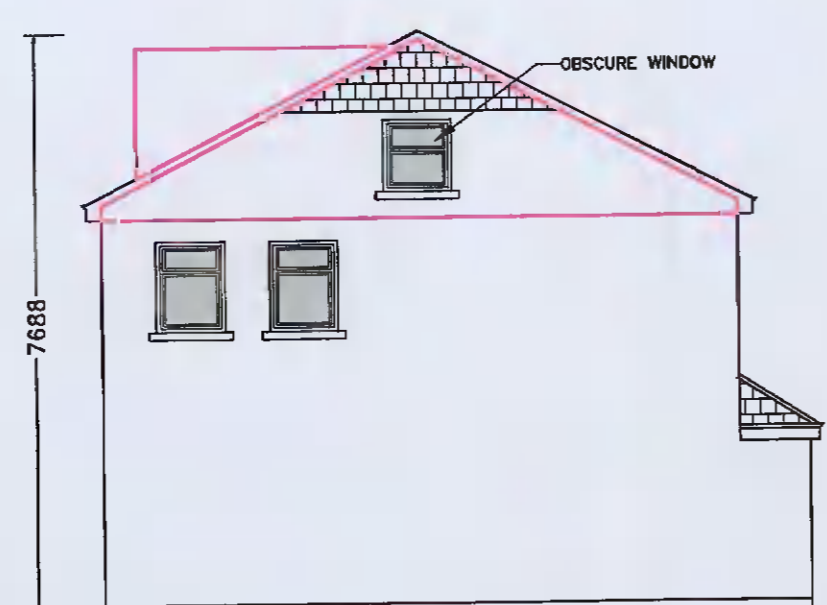

SIDE ELEVATION (PROPOSED) SCALE 1:100

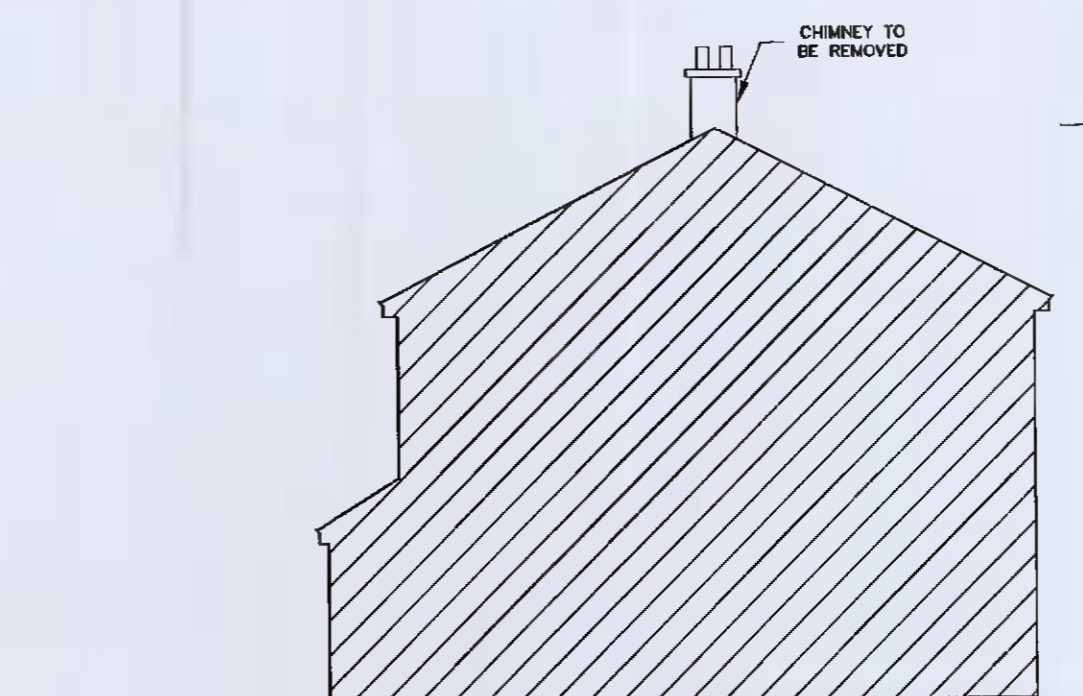

SIDE ELEVATION (EXISTING) SCALE 1:100

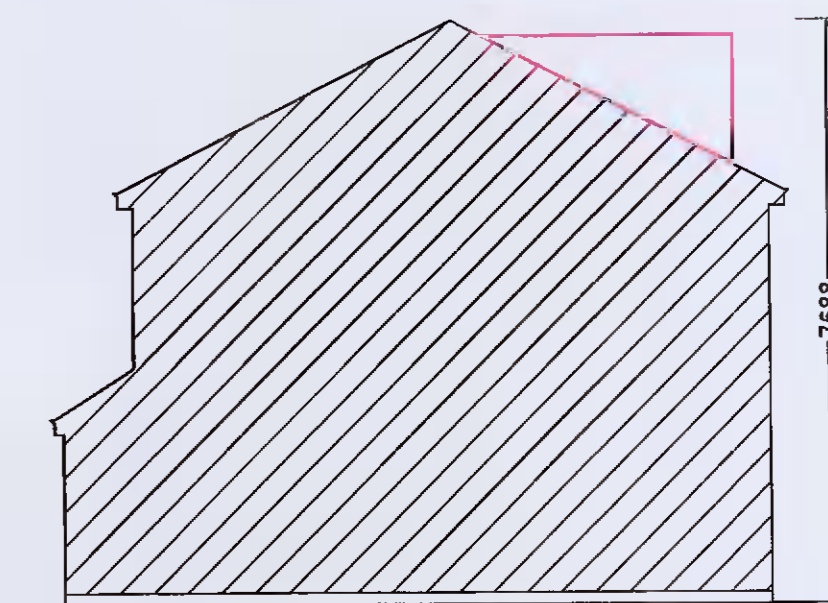

SIDE ELEVATION (PROPOSED) SCALE 1:100

SPECIFICATIONS
 External finishes to match existing
 Gutters and downpipes to match existing
 Roof finishes to match existing
 Windows and doors UPVC or wood to match existing

NOTES:
 Drawings not to be scaled from. Use written dimensions only.
 Setting out dimensions to be checked against plans.
 To be used with other drawings and specifications.
 Any discrepancies in dimensions or specifications to be brought to the attention Architect Engineer Builder.
 All structures to be confirmed by Engineer.
 DRAWINGS NOT FOR CONSTRUCTION PURPOSES
 CHANGES IN MAGENTA

DRAWINGS BY
 KEVIN TIERNAN
 ARCHITECT SERVICES
 19 ARANLEIGH GARDENS
 RATHFARNHAM
 DUBLIN 14
 PH 01 5349272
 www.architectservices.ie

CLIENT: Alan Landers
 109 Orwell Park View, Templeogue, Dublin 6W,
 Co. Dublin, D6W X319
 THIS DRAWING: Elevations
 Scale 1 to 100
 Area: area of entire site 222 sq.m
 area of existing house 99 sq.m
 area of new attic 27 sq.m