



1 PROPOSED WEST ELEVATION  
SCALE 1:100

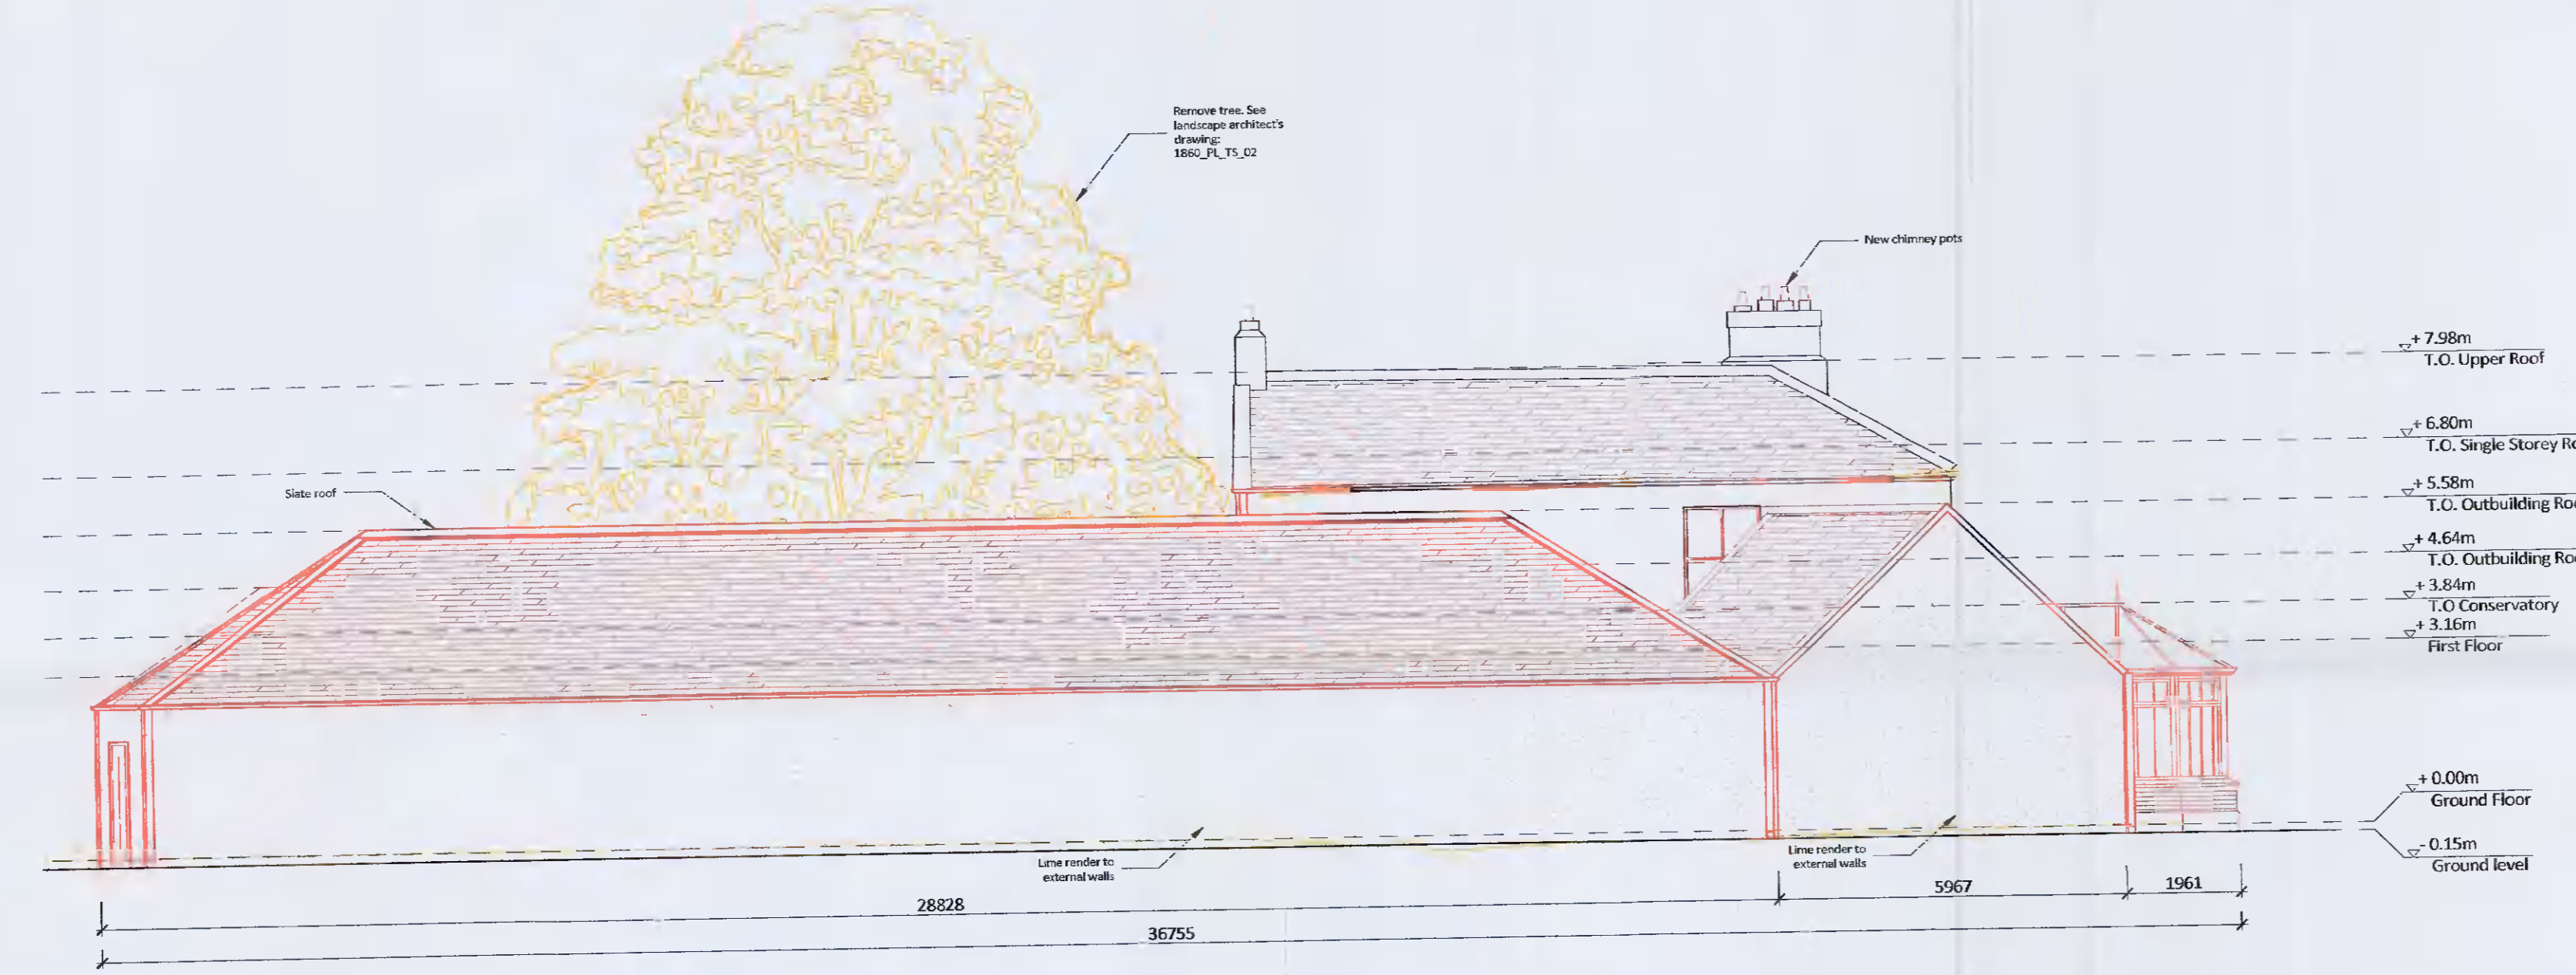


2 PROPOSED OUTBUILDING WEST ELEVATION  
SCALE 1:100





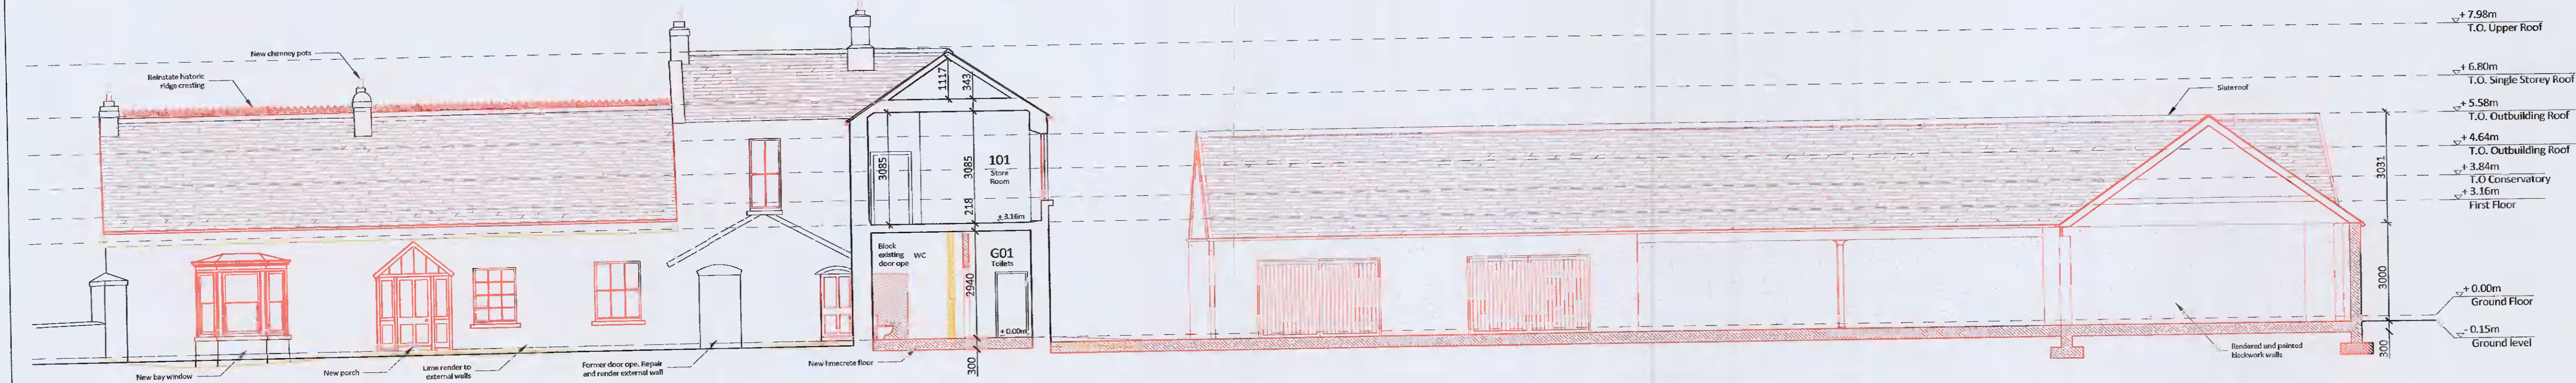3 PROPOSED SECTION A-A  
SCALE 1:100

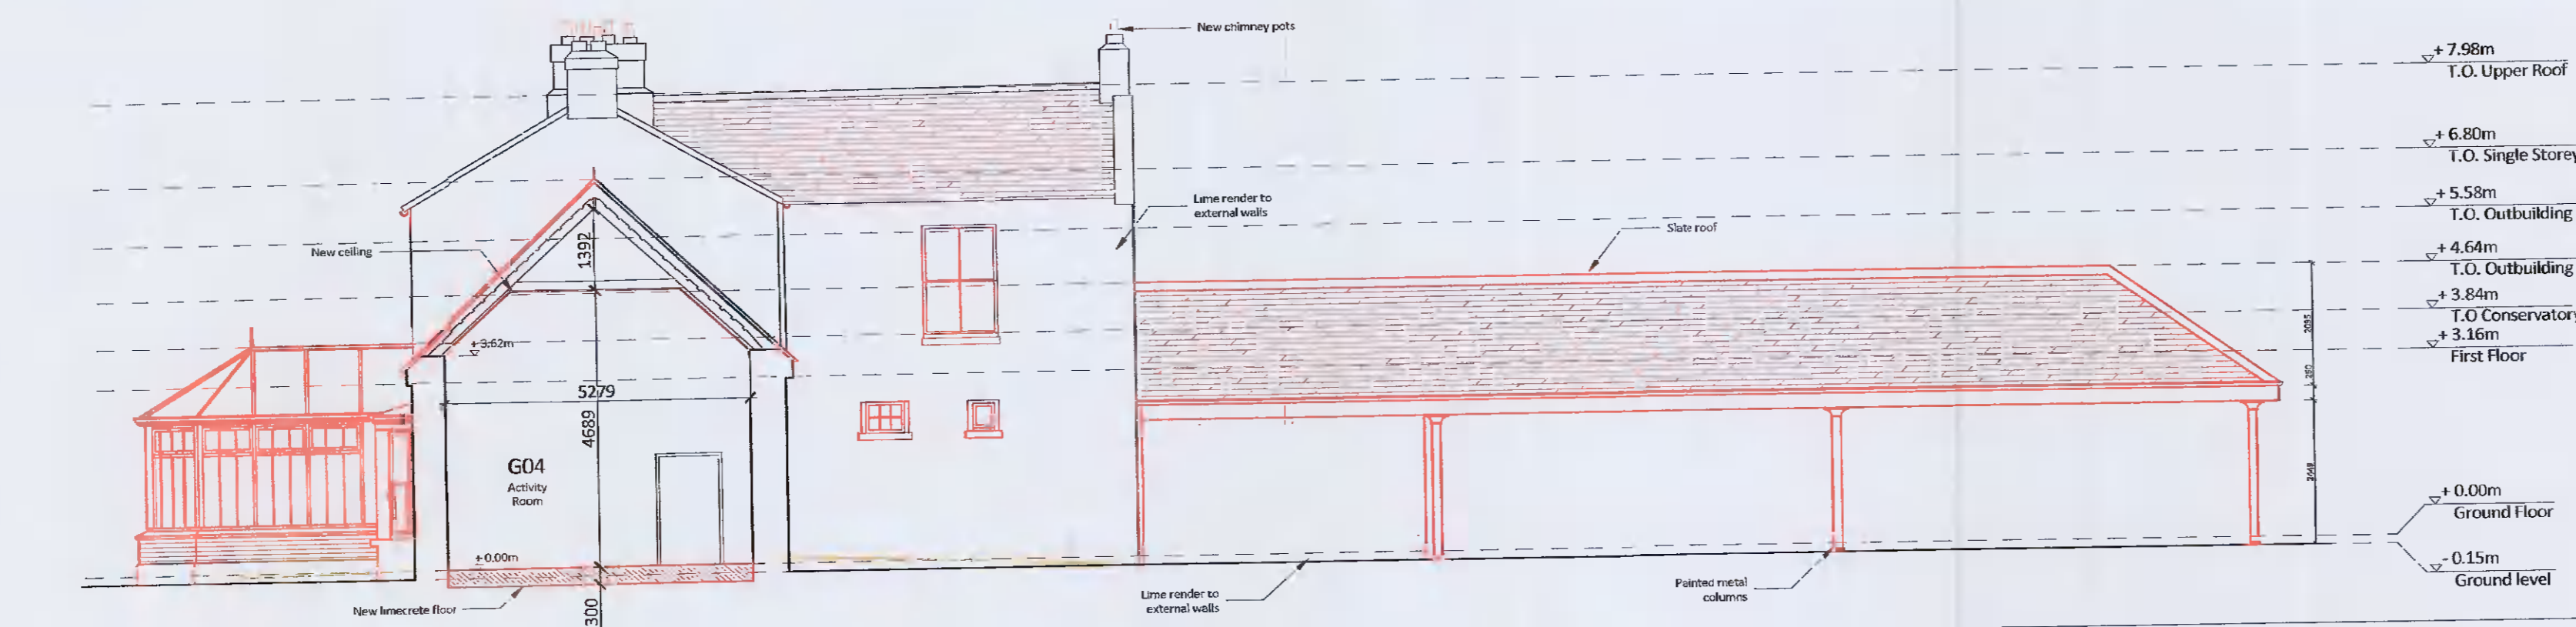

4 PROPOSED SECTION B-B  
SCALE 1:100



Note:  
This drawing is the copyright of Lotts Architecture and Urbanism Ltd.  
This drawing is to be read in conjunction with specifications and all other consultants' drawings.  
All dimensions to be checked on site.  
Architects must be informed of any discrepancies before work proceeds.  
Do not scale off drawings.

Legend:  
 Proposed development  
 To be removed

rev no:	date:	description:
A	31-05-2021	ISSUED FOR PLANNING
B	03-12-2021	UPDATED FOR RFI

**lotts** architecture and urbanism ltd  
R04 Grade 1 Conservation Practice

22 South William Street, Dublin 2  
Tel 01 677 1006  
email info@lotts.ie  
www.lotts.ie

Director: Desmond Byrne ARCH MRSA Richard McLaughlin ARCH MRSA

Project: KATHARINE TYNAN HOUSE  
NEWLANDS FARM  
TALLAGHT, DUBLIN 24

Client: HIBERNIA REIT PLC

Drawing title: PROPOSED ELEVATIONS AND SECTIONS

date:	scale:	drawings:	rev
31-05-2021	1:100		
drawn by: LR	checked by: DB	332-P06	B
stage: Planning	format: A1		