


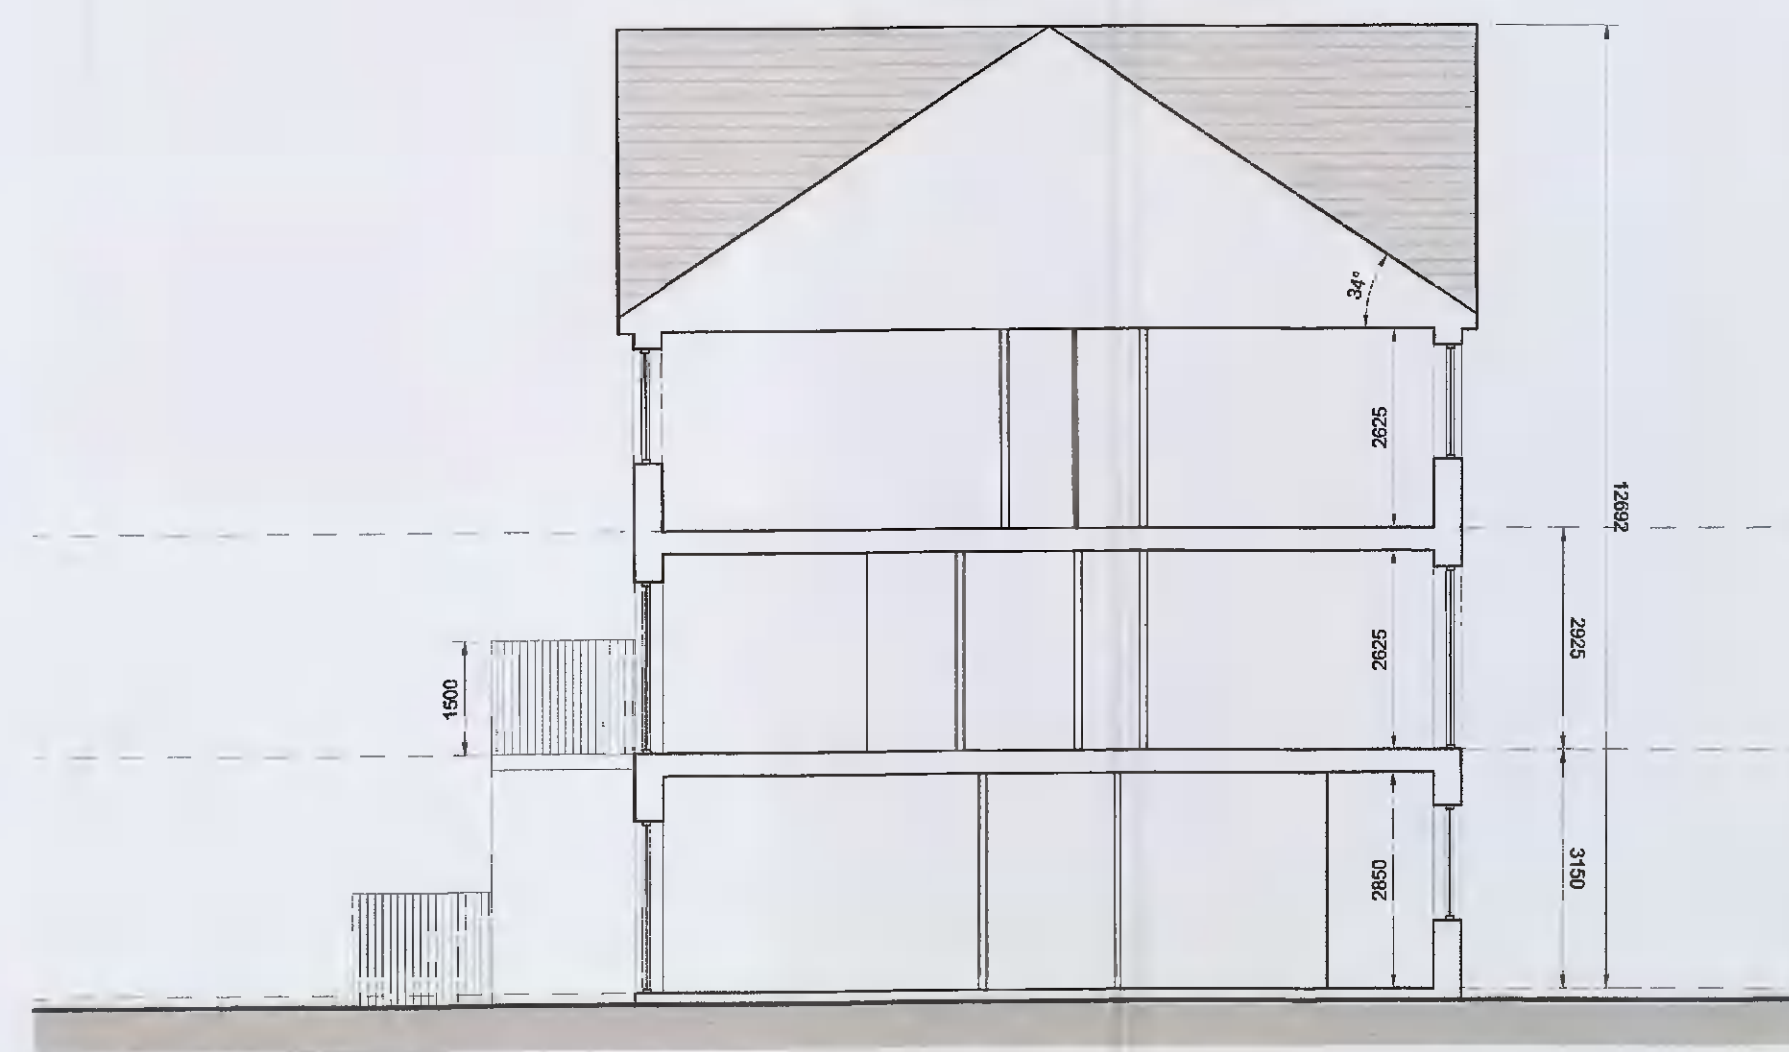

Section A-A



Section B-B

- © This drawing is copyright.
 1. Do not scale this drawing.
 2. Errors and omissions to be immediately notified to Architect.
 3. All dimensions to be checked on site.
 4. To be read with relevant Engineers drawings.

- Notes:**
 1. All dimensions in millimetres.
 2. Levels as per site plan.

revisions	date	inls	drawing no.	rev.
description			2112-P-DP-300	/
DUPLEX BLOCK				
SECTION A-A & B-B				
job			scale	
Proposed Residential Development at Gordon Park			1:100@A1	
			date	SEPT 21
			drawn	AC
			checked	PMV
client			Greenwalk Development Ltd.	
issue			PLANNING	
CONROY CROWE KELLY ARCHITECTS 65 MERRION SQUARE DUBLIN 2 PHONE 66139901 FAX 6765715 E-MAIL info@cck.ie				