



PROPOSED FRONT ELEVATION / STREETSCAPE

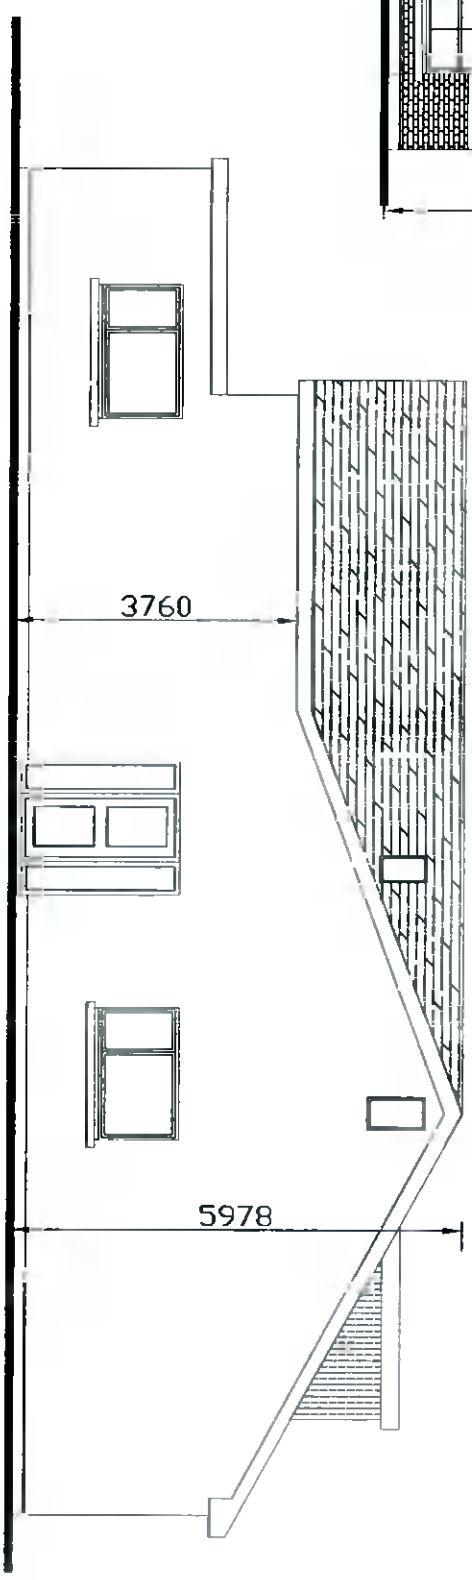

PROPOSED SIDE ELEVATION

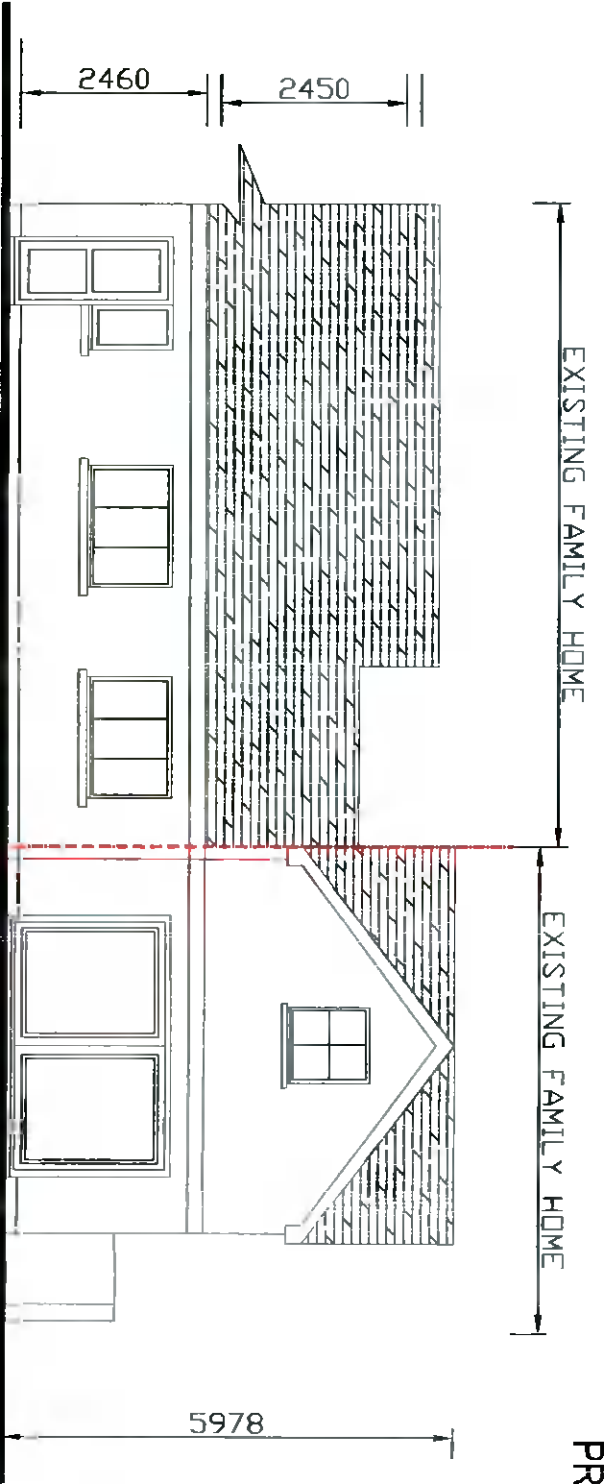

PROPOSED REAR ELEVATION / STREETSCAPE



**F2B ARCHITECTS**  
 H2B 20 MOY VIEW, KILDALIEP, CO. DUBLIN  
 PROJECT: PROPOSED NEW HOUSE  
 ELIZABETH MURPHY  
 19 GRANGEVIEW DRIVE, CLONDALKIN  
 DUBLIN 22

Project Number	2010-12	Date	10/01/2021
Drawing Number	2018-3R R1	Scale	1:100
Designed by	JACKIE QUINN	Checked by	BRENDAN JOHNSTON
Subject	PROPOSED ELEVATIONS		
	<b>A3</b>		