


PROPOSED FRONT ELEVATION / STREETSCAPE

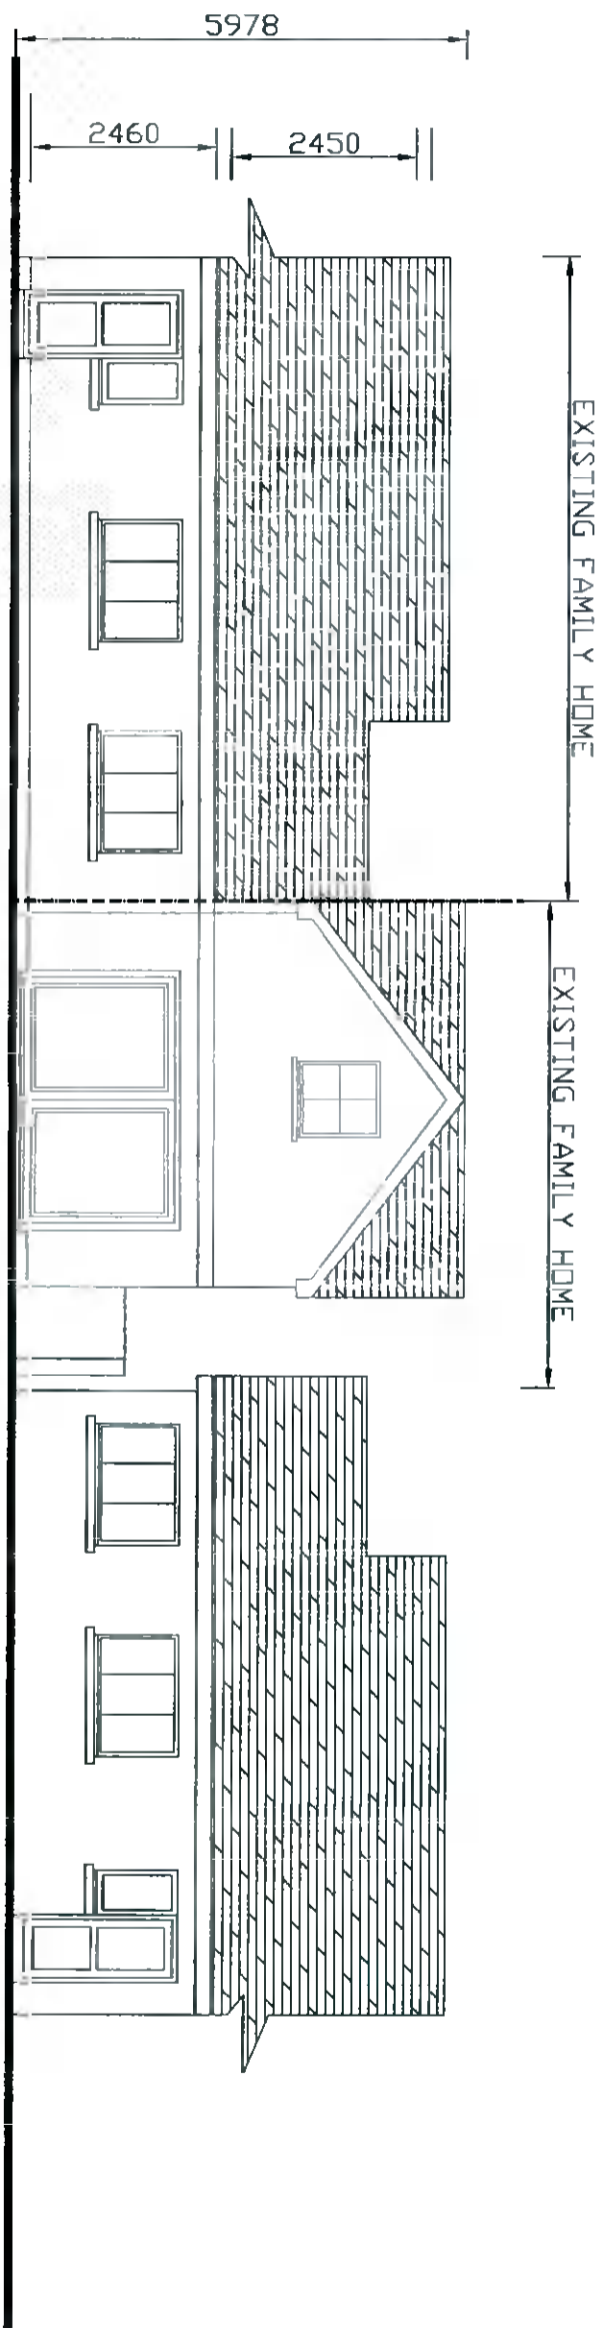

PROPOSED REAR ELEVATION / STREETSCAPE



H2B ARCHITECTS
 19 GRANGEVIEW DRIVE CLONDALKIN
 DUBLIN 22

PROJECT NUMBER	2010-12	DATE	10/01/2021
DRAWING NUMBER	2018-SS r1	SCALE	1:100
DESIGNED BY	JACKIE QUINN		
CHECKED BY	BRENDAN JOHNSTON		

A3