



SITE PLAN
Scale 1:500

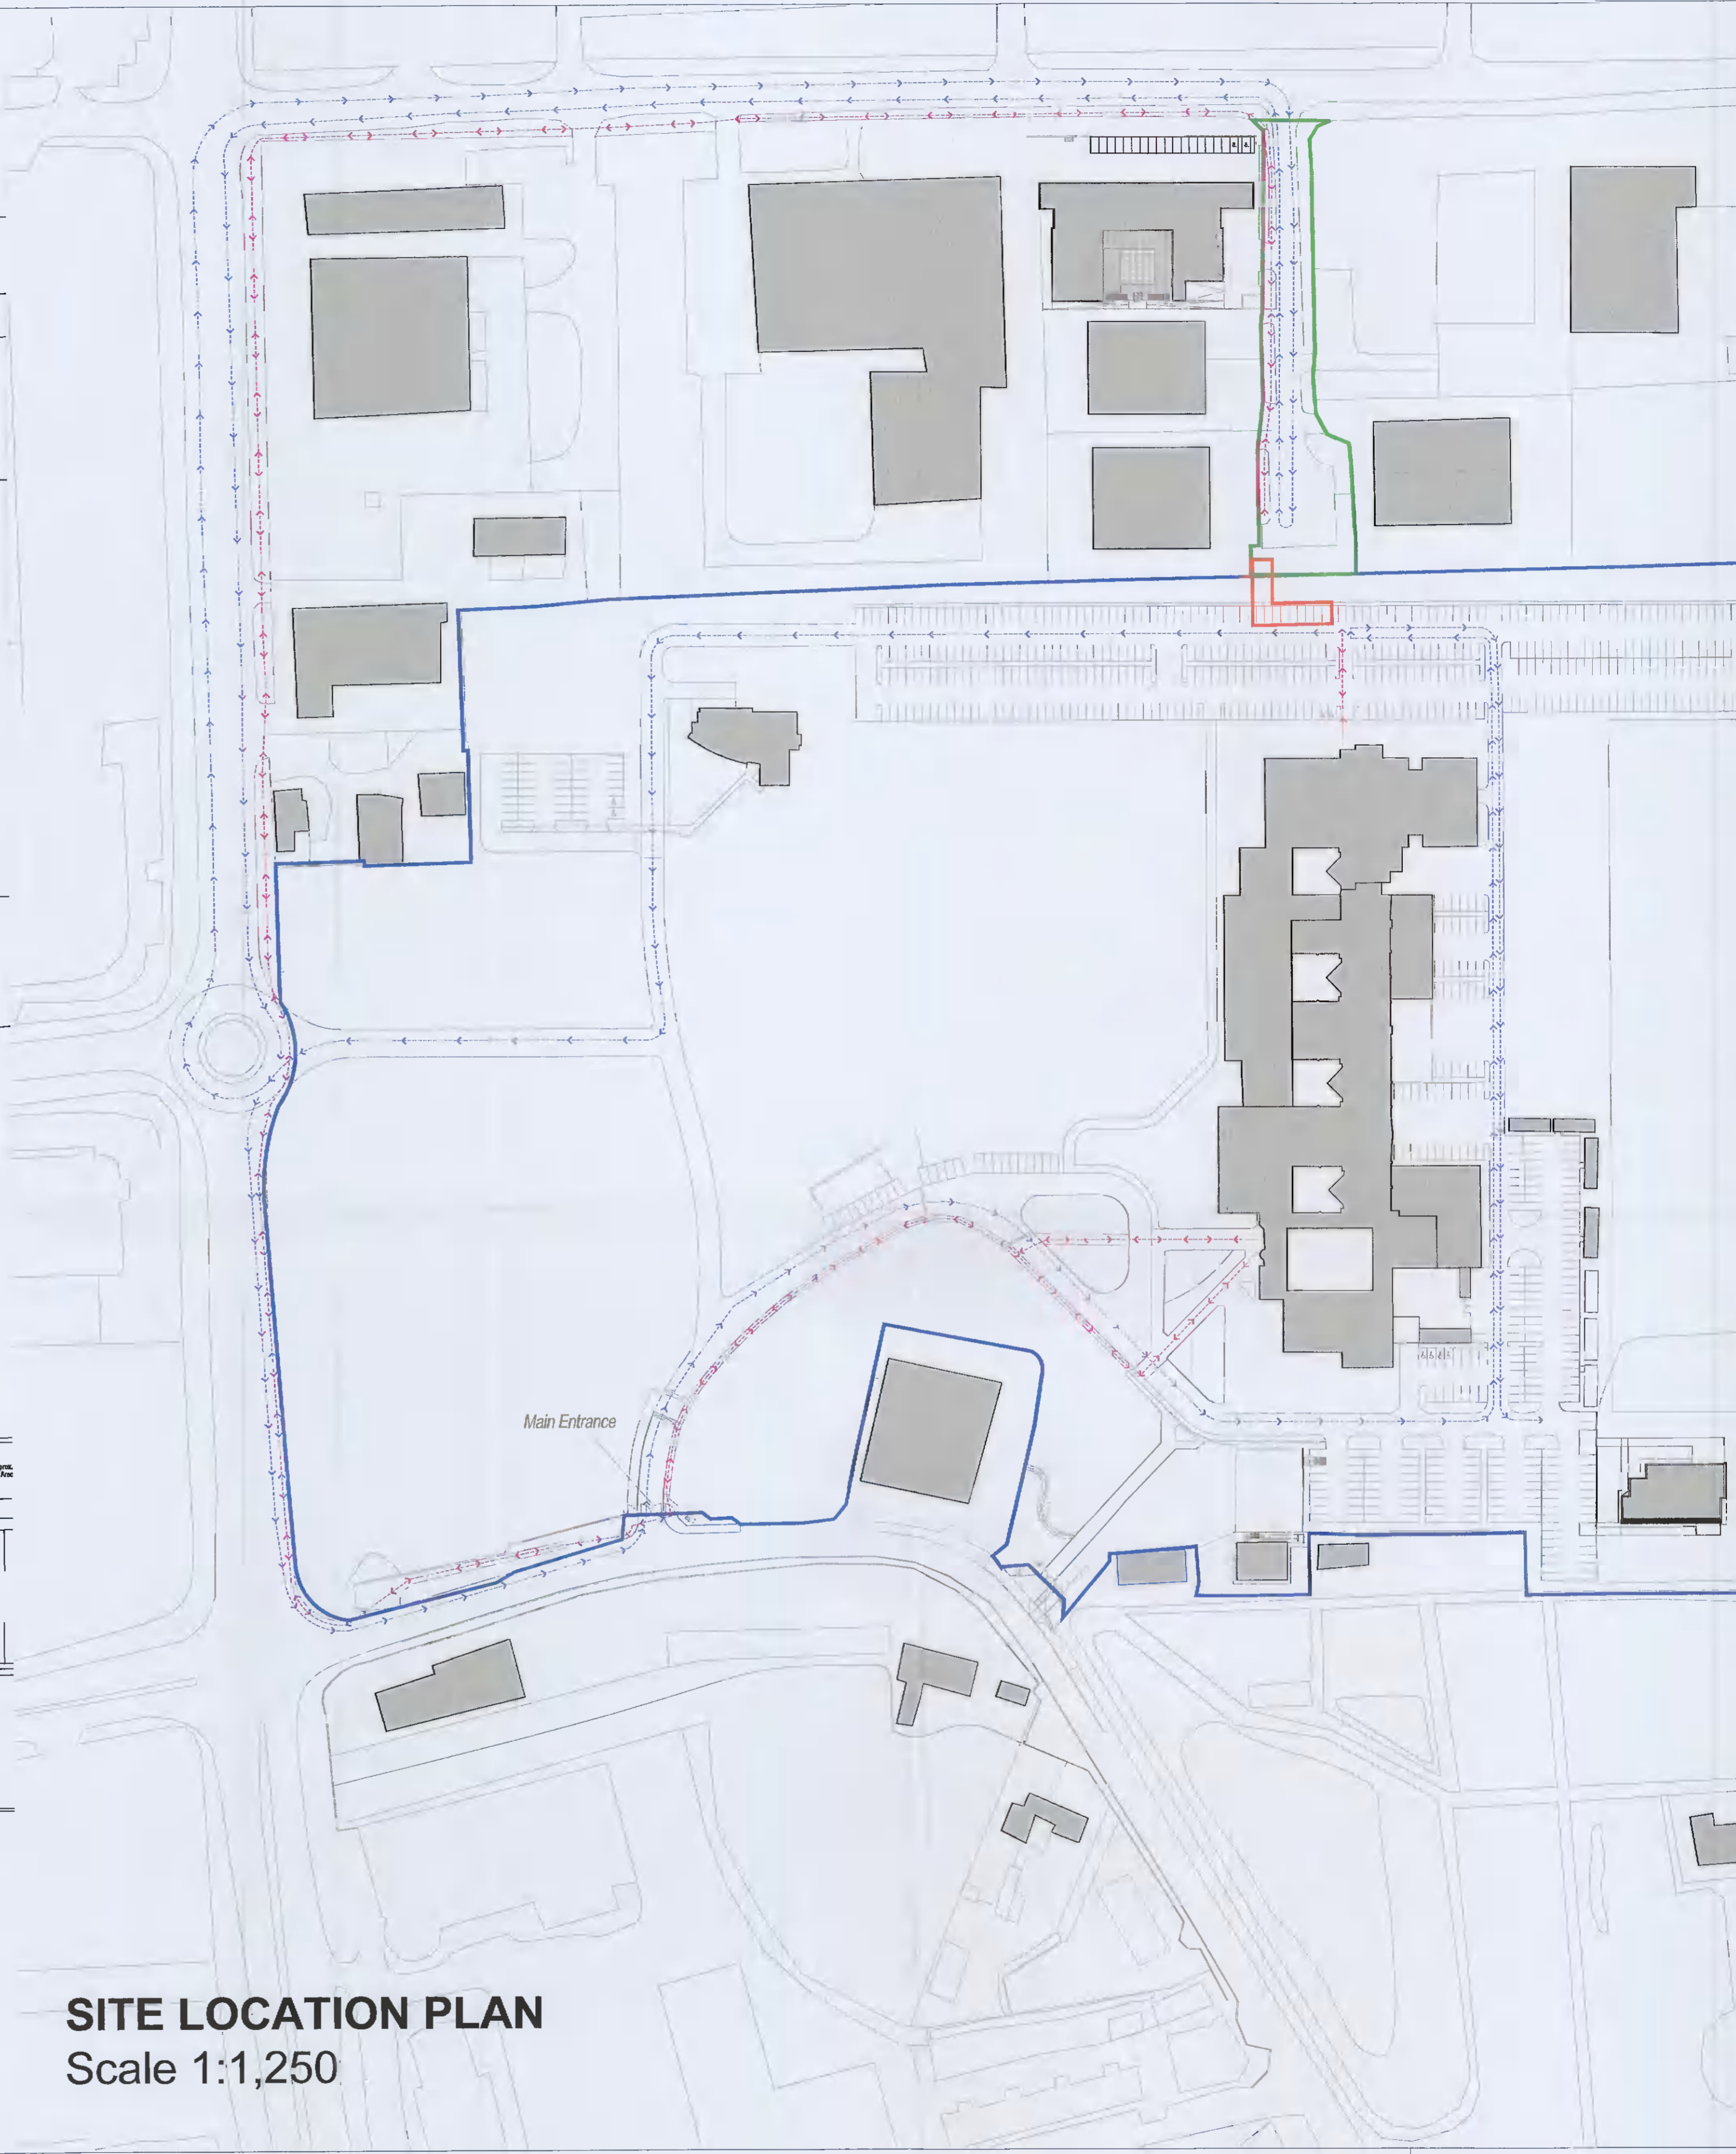

SITE LOCATION PLAN
Scale 1:1,250

- Notes:
1. Do not scale.
 2. Carefully check all dimensions and report omissions and errors to the Architect.
 3. Hamilton Architects LLP accepts no liability for use of the drawing by parties other than the party for whom it was prepared or for purposes other than those for which it was prepared.
 4. If this drawing is issued in digital format as an uncontrolled version to enable the recipient to prepare their own documents/drawings/models for which they are solely responsible. This drawing is based on project information current at the time of issue. Hamilton Architects LLP accepts no liability for any alterations or omissions to or discrepancies arising out of any change to such project information that occurs after it is issued by Hamilton Architects LLP.
 5. This drawing does not contain shared coordinates and is not issued for coordination purposes.

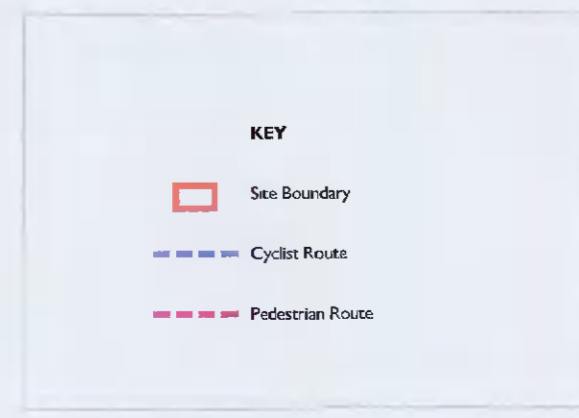

| | | | | | | |
|--|------------|--------------|-------|------------|---------|-----|
| Technological University Dublin - Tallaght Airton Clcse | | | | | | |
| Existing Site Plan Footbridge | | | | | | |
| PLANNING | | As stated@A1 | | 10/02/2020 | | |
| Project No | Originator | Zone | Level | Type | Number | Rev |
| 18132 | HAM | XX | XX | DR | A 00004 | P1 |



| | | | | |
|-----|--|----------|---------|-------|
| P1 | Location Plan added with access routes indicated | 29.11.21 | MG | MP |
| Rev | Description | Date | Initial | CHK'd |

W: www.hamiltonarchitects.co.uk E: design@hamiltonarchitects.co.uk