



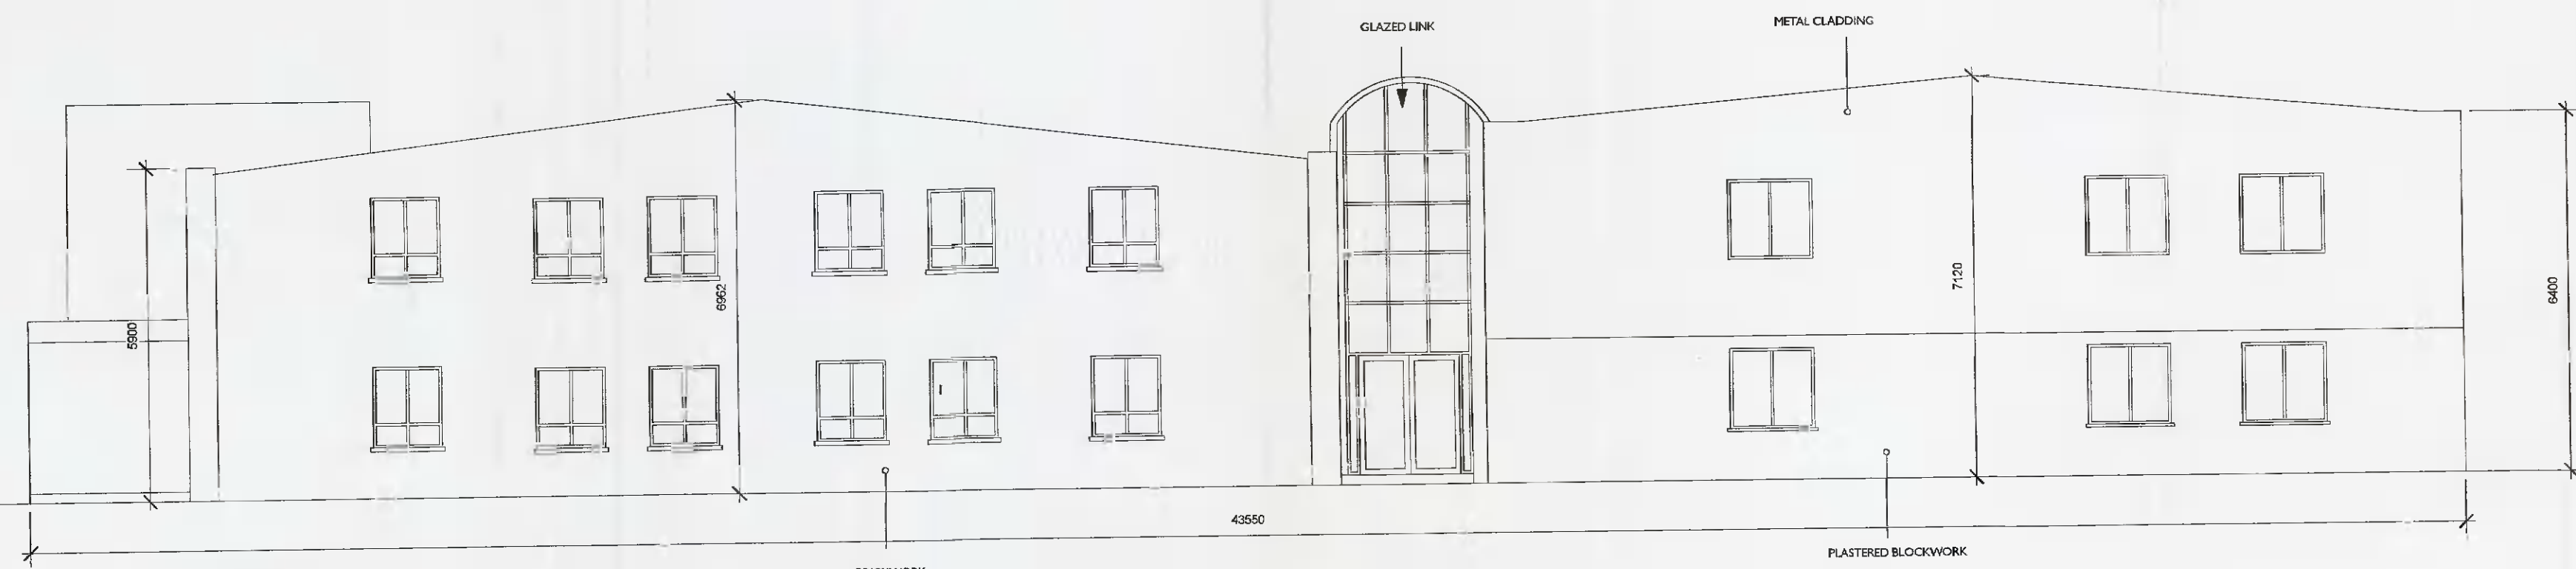


FRONT ELEVATION

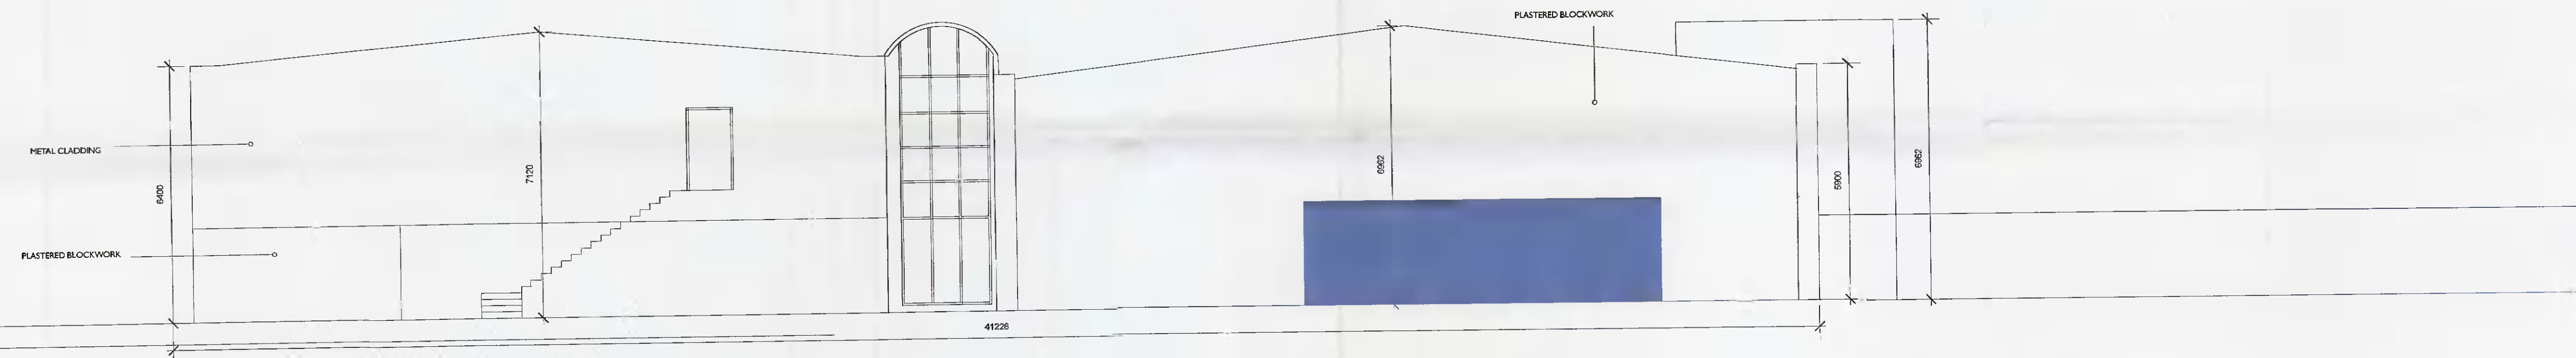


SIDE ELEVATION



SIDE ELEVATION

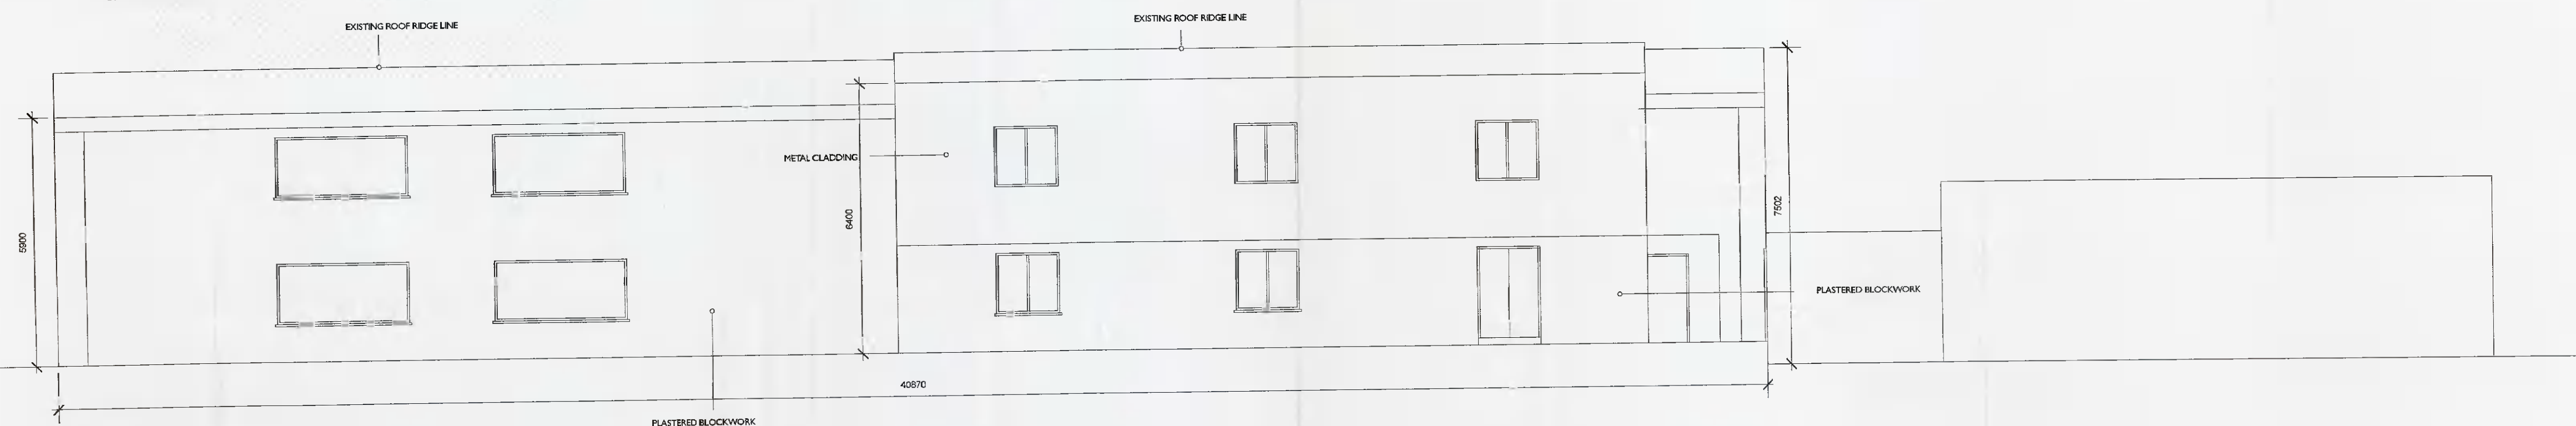

REAR ELEVATION

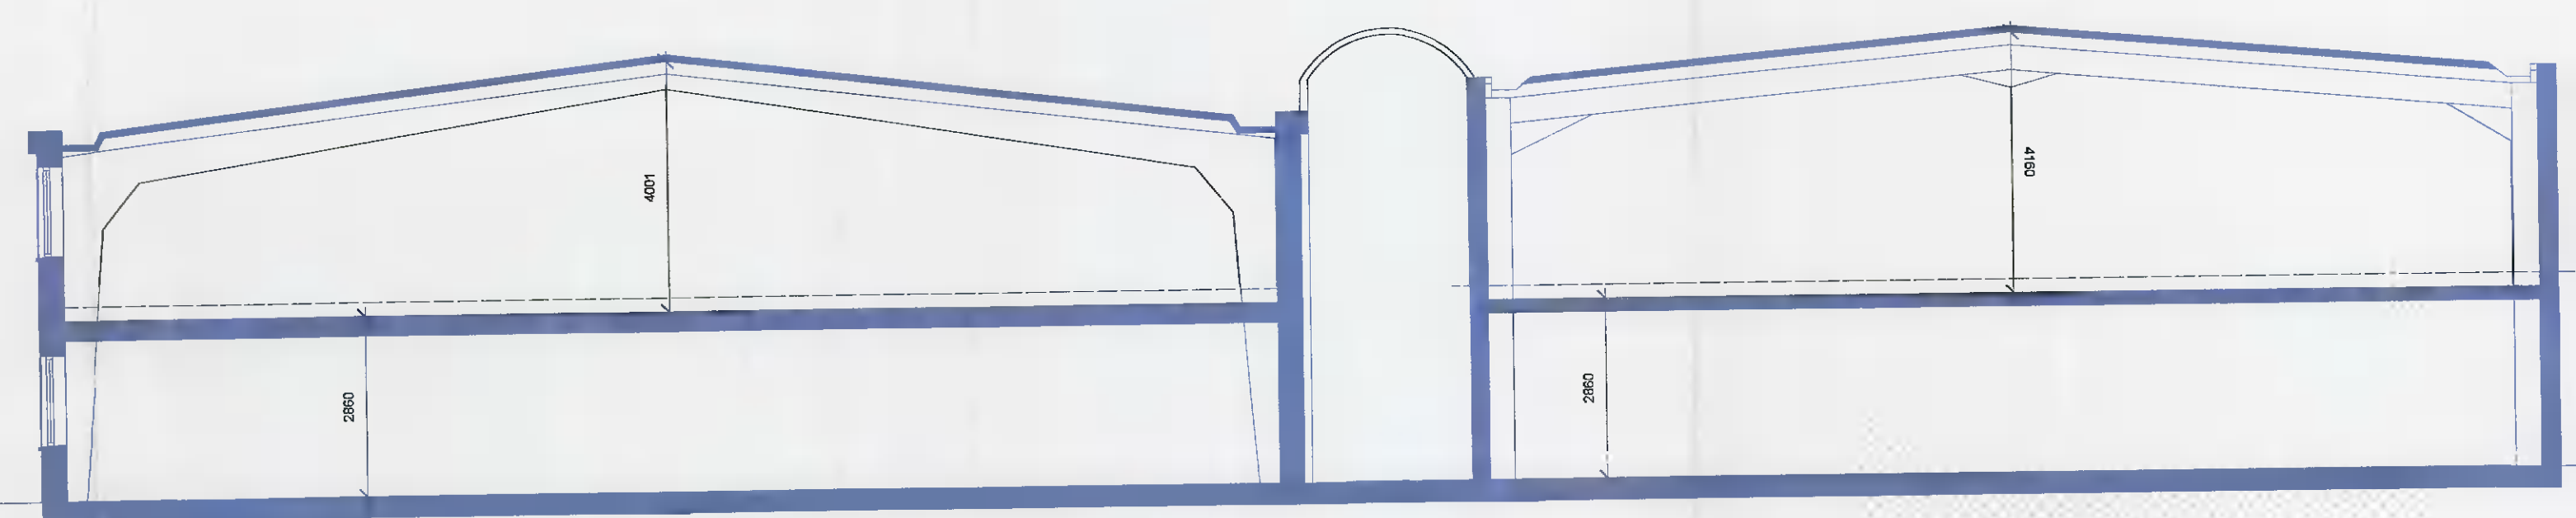

SECTION A.A.

SURVEY

REV.	DATE	DESCRIPTION
PROJECT		MOTOR SHOWROOM AT AIRTON ROAD
TITLE		ELEVATIONS & SECTION_EXISTING
CLIENT		Green Cars Distributors Ltd
EMD Architects 107 Ludford Road, Ballinacree, Dublin 16, Ireland p. +353 1 2987948 f. +353 1 2940811 e. info@emdarchitects.com		
SCALE	DATE	DRG. No.
1:100 @ A1	JUNE 2021	SUR04