

NOTES

All drawings are the copyright of the consultant (NIA Planning Consultants) and may not be used in whole or in part without their expressed permission in writing.




Do not scale from this drawing, use within dimensions only.

All dimensions to be checked on site by the contractor and the consultant notified of any discrepancies.

All materials to be specified and approved by the contractor and the consultant.

All works to be carried out in accordance with the 1987 Building Regulations, with all subsequent revisions to same, and with the requirements of the Health and Safety Authority.

**EXTENT OF ADDITIONAL FLOOR AREA
PROPOSED WITHIN THIS APPLICATION**

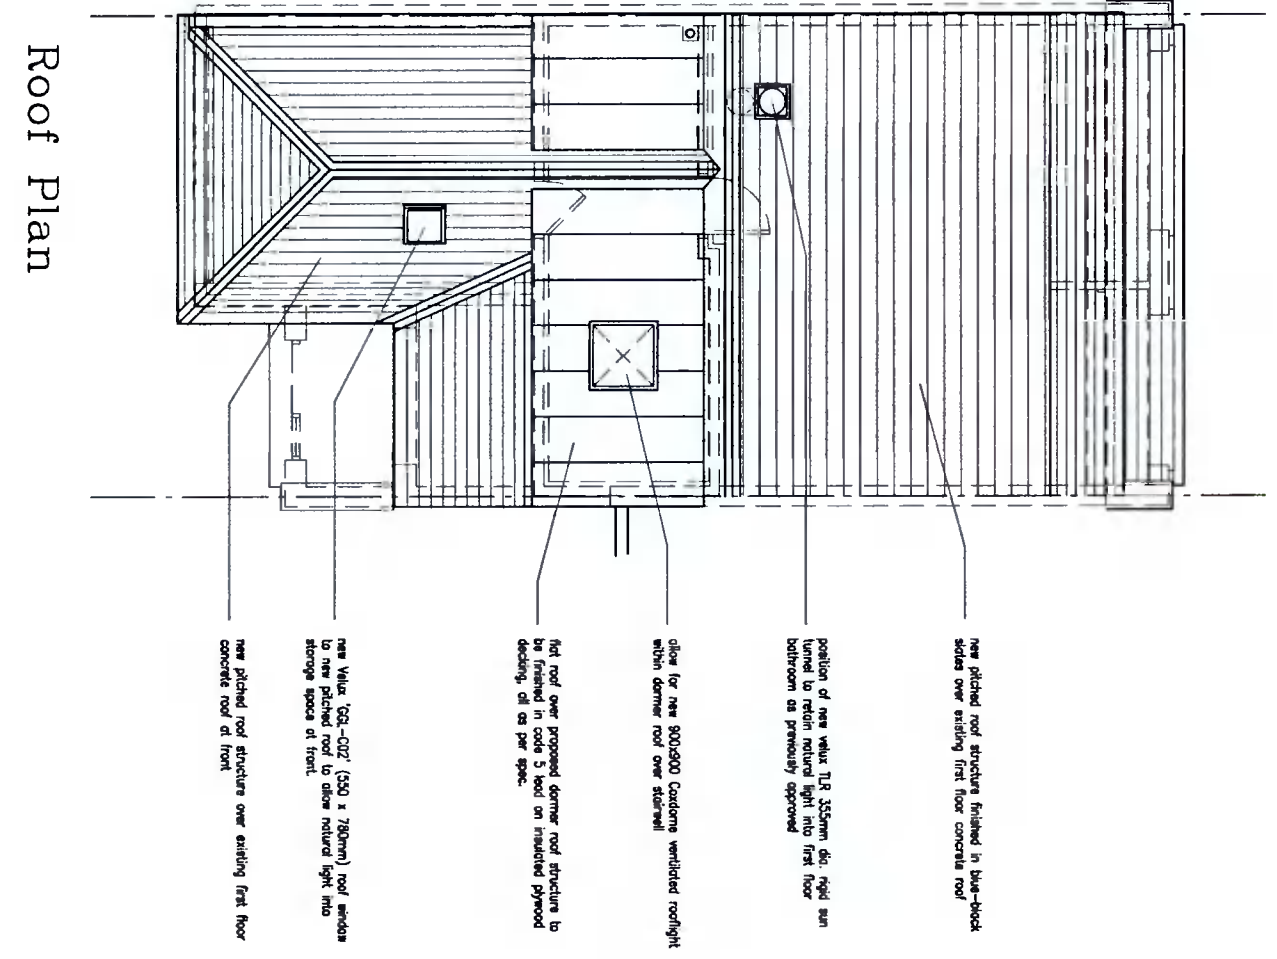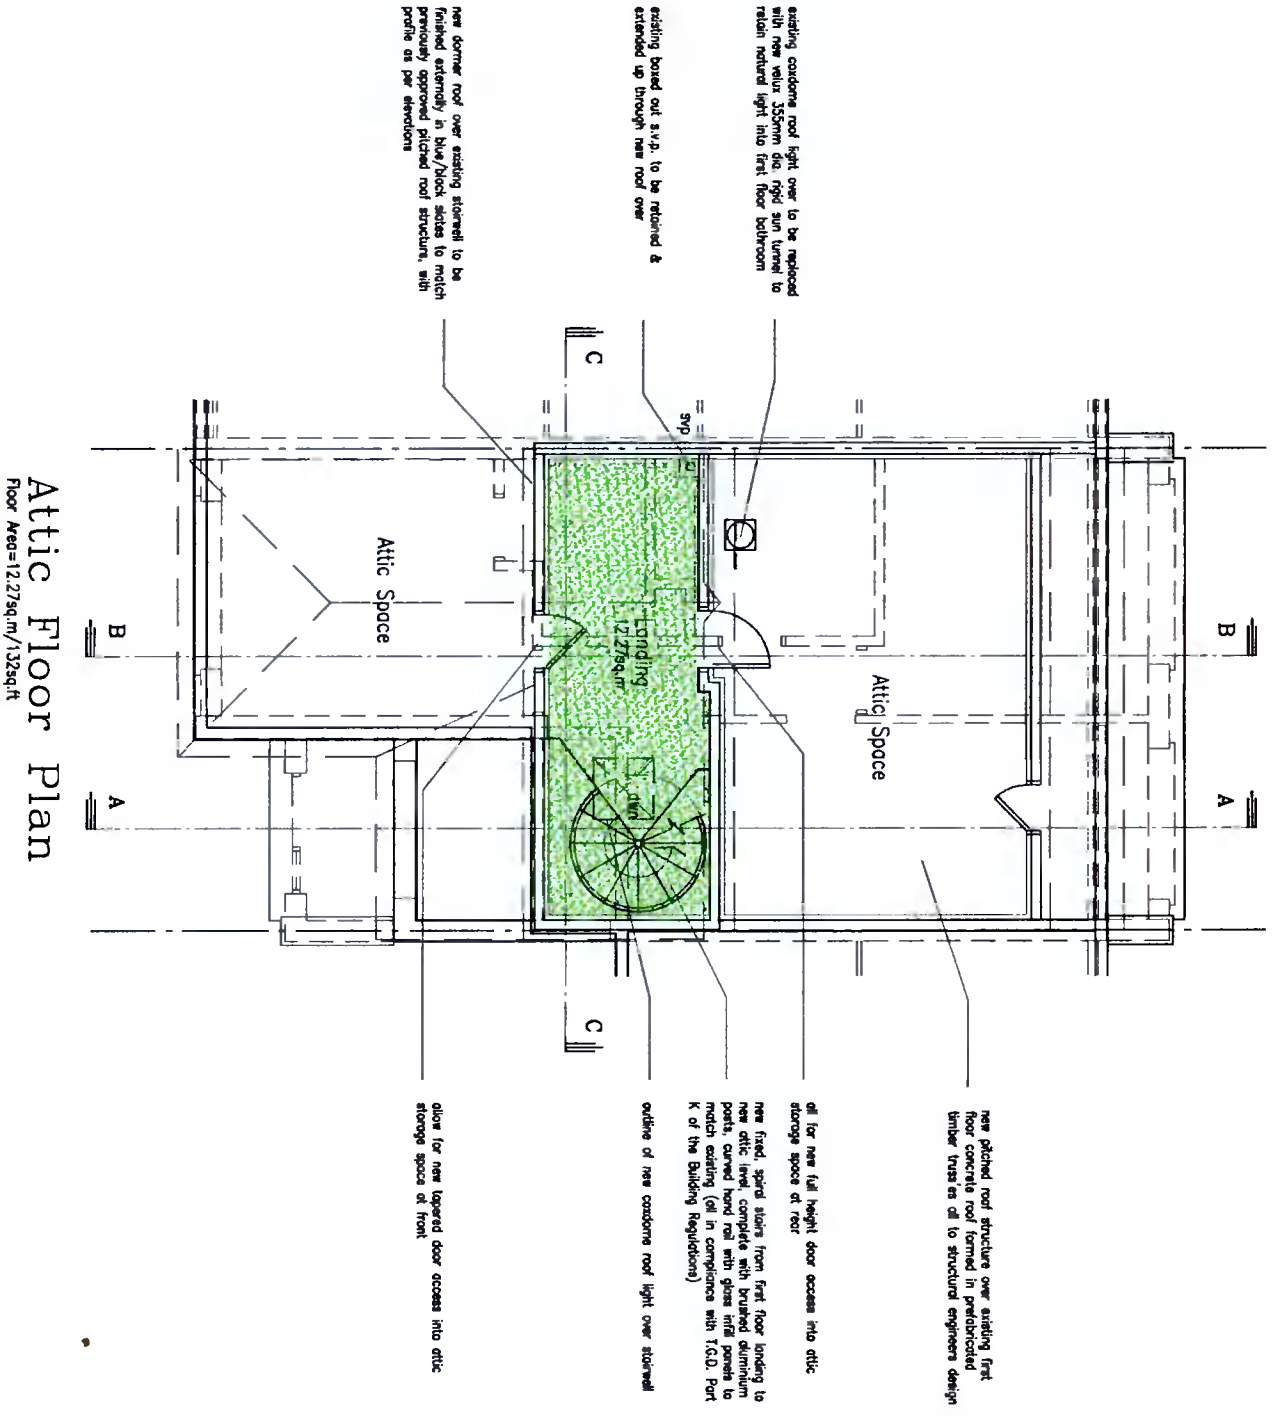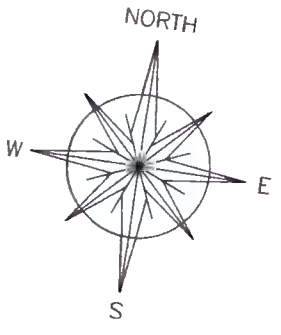

REVISION	DATE	MADE BY	DATE

Niall Jones & Associates
Planning Consultants

JOB TITLE
PROPOSED NEW PITCHED ROOF STRUCTURE TO
34 THE CRESCENT, MILLBROOK LAWNS, TALLAGHT, D.24
FOR MR. GER BERMINGHAM

DRAWING TITLE
PLANNING DRAWING:
PROPOSED ATTIC FLOOR & ROOF PLANS

SCALE	DATE	DRAWN BY	CHECKED	JOB No.	DRAWING No.	REV
1:50 1:100	01 21	N.Jones	N.J.	21/272	P.03	

Email: nj@nija.com