


EXISTING SOUTH EAST ELEVATION

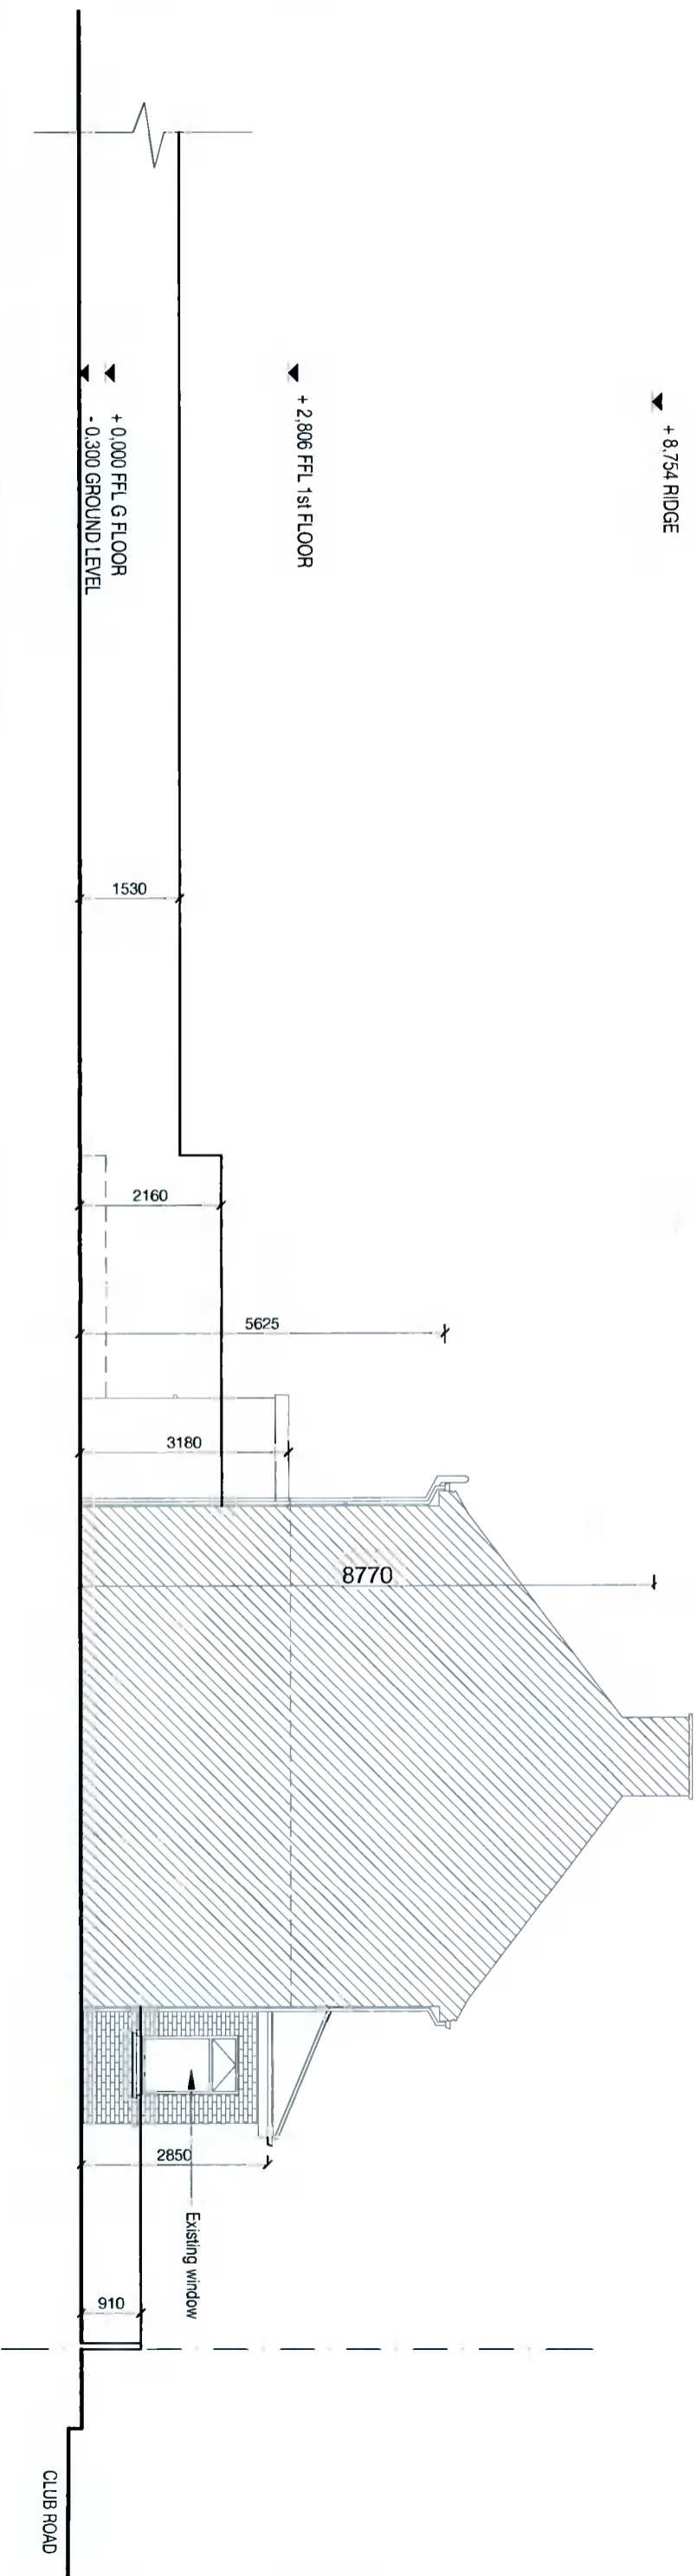

EXISTING NORTH WEST ELEVATION

Madeleine Moore Architect MR/IAI
 T 085 716 7255 E madeleinemoorearchitect@gmail.com
 44 Mounpleasant Avenue Lower Dublin 6 D06 K316

DO NOT SCALE FROM THIS DRAWING
 ALL DIMENSIONS TO BE CHECKED ON SITE. NOTIFY DISCREPANCIES TO ARCHITECTS IMMEDIATELY. REFER TO GENERAL REQUIREMENT OF THE SPECIFICATION AND THE CONTRACT AS NOTED ON GENERAL ARRANGEMENT DRAWINGS. THE WORK IS TO BE CARRIED OUT IN ACCORDANCE WITH THE current Irish Building Regulations and Technical guidance Documents and with current best building practice. This drawing is copyright.

| REV | DATE | DESCRIPTION |
|-----|------|-------------|
| | | |

DRAWING TITLE: EXISTING ELEVATIONS
 PROJECT TITLE: 2 CLUB ROAD, FOX AND GEESE DUBLIN 22
 CLIENTS: DECLAN DOHERTY AND LISA HUTCHINGS

DWG NO.: 149/ PLO6
 SCALE: 1:100 @ A3
 DATE: 10.11.2021
 ISSUE: PLANNING
 REVISION:




EXISTING FRONT ELEVATION

NO. 1 CLUB ROAD

NO. 2 CLUB ROAD (SUBJECT SITE)

NO. 3 CLUB ROAD

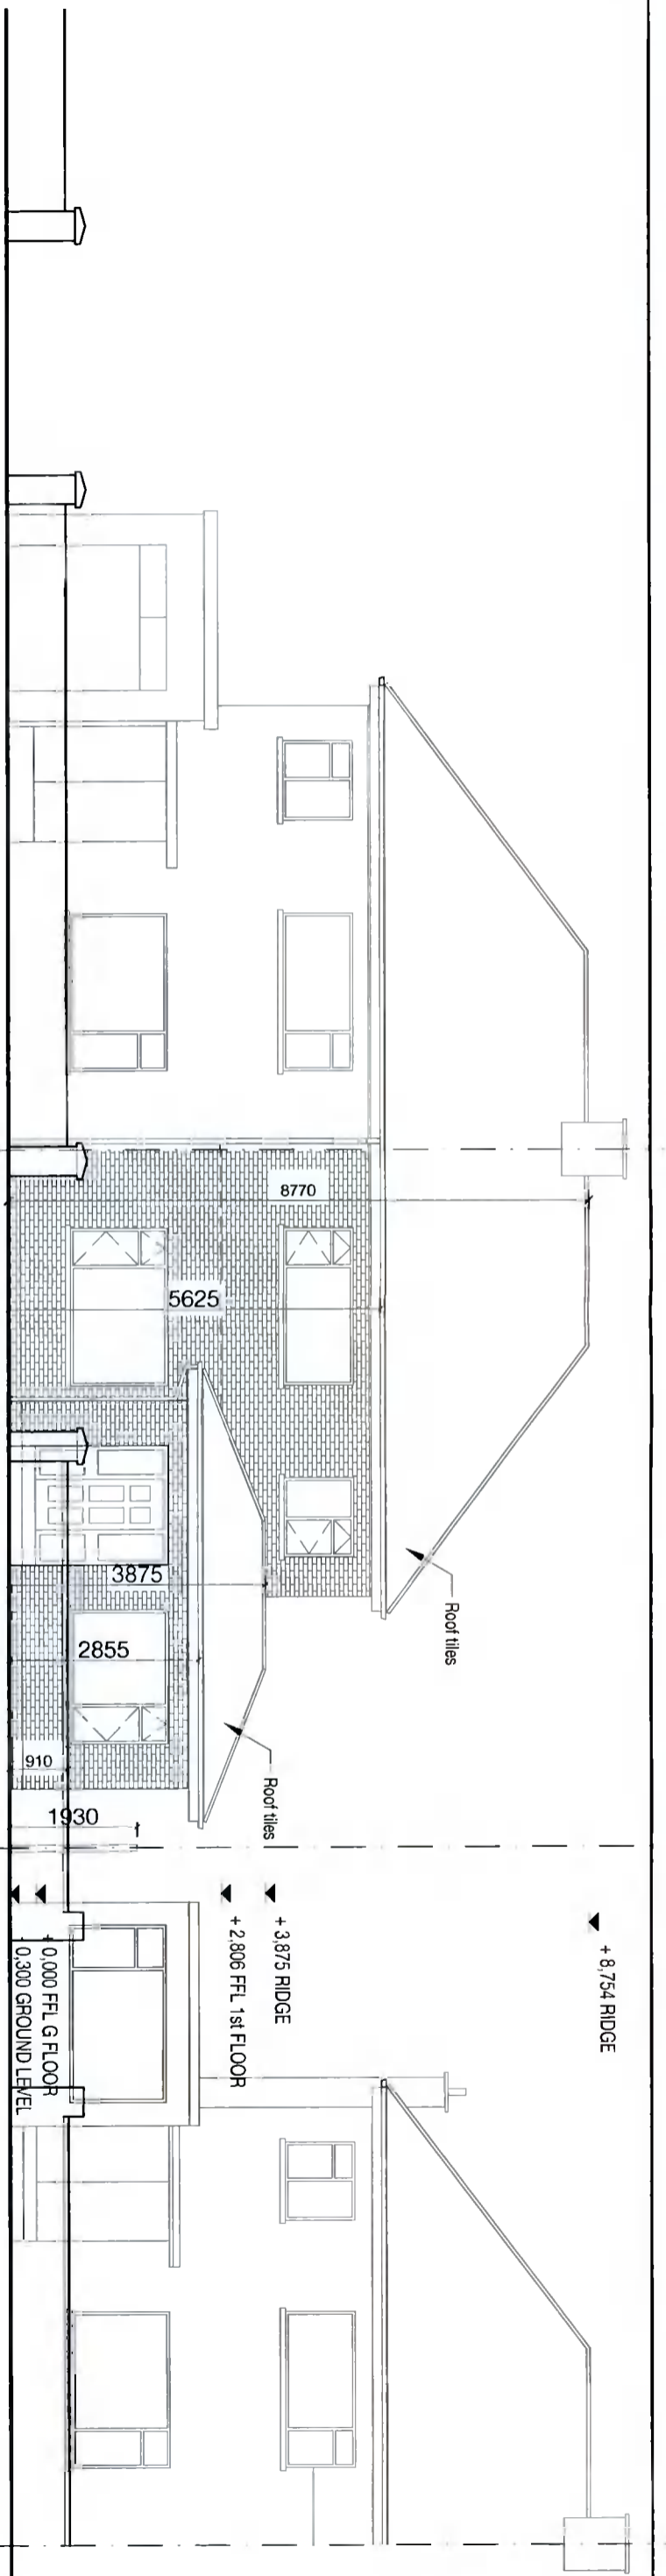


EXISTING REAR ELEVATION

NO. 3 CLUB ROAD

NO. 2 CLUB ROAD (SUBJECT SITE)

NO. 1 CLUB ROAD

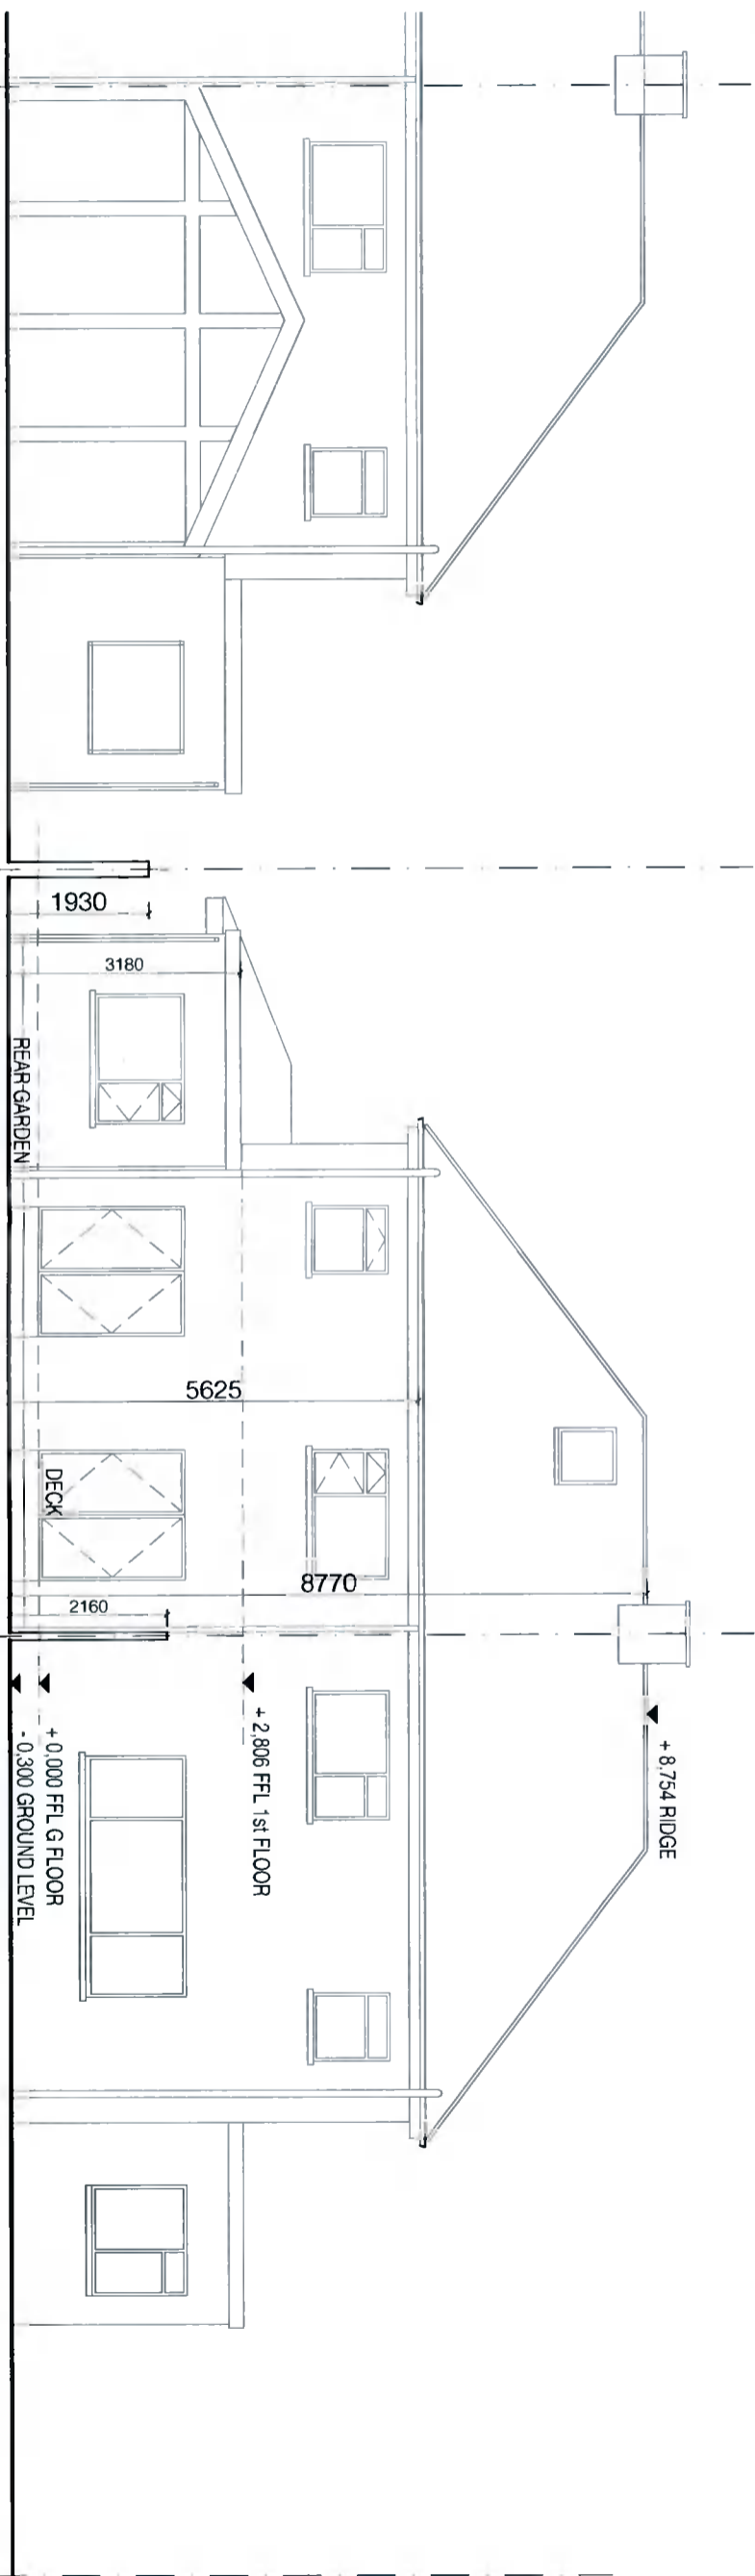

Madeleine Moore Architect MRAI

T 085 716 7255 E madeleinemooarchitect@gmail.com
44 Mountpleasant Avenue Lower Dublin 6 D06 K316

RIAI

Registered Architect
2021
Architect Accredited in Conservation
G3

REV DATE DESCRIPTION

DRAWING TITLE

EXISTING ELEVATIONS

DWG NO. 149/ PL05

PROJECT TITLE

2 CLUB ROAD, FOX AND GEESE DUBLIN 22

SCALE 1:100 @ A3

CLIENTS

D22 AV60
DECLAN DOHERTY AND LISA HUTCHINGS

DATE 10.11.2021

DO NOT SCALE FROM THIS DRAWING
ALL DIMENSIONS TO BE CHECKED ON SITE. NOTIFY DISCREPANCIES TO ARCHITECTS IMMEDIATELY. REFER TO GENERAL REQUIREMENT OF THE SPECIFICATION AND THE CONTRACT AS NOTED ON GENERAL ARRANGEMENT DRAWINGS. The work is to be carried out in accordance with the current Irish Building Regulations and Technical guidance Documents and with current best building practice. This drawing is copyright.

ISSUE PLANNING
REVISION