


**EXISTING FRONT ELEVATION**

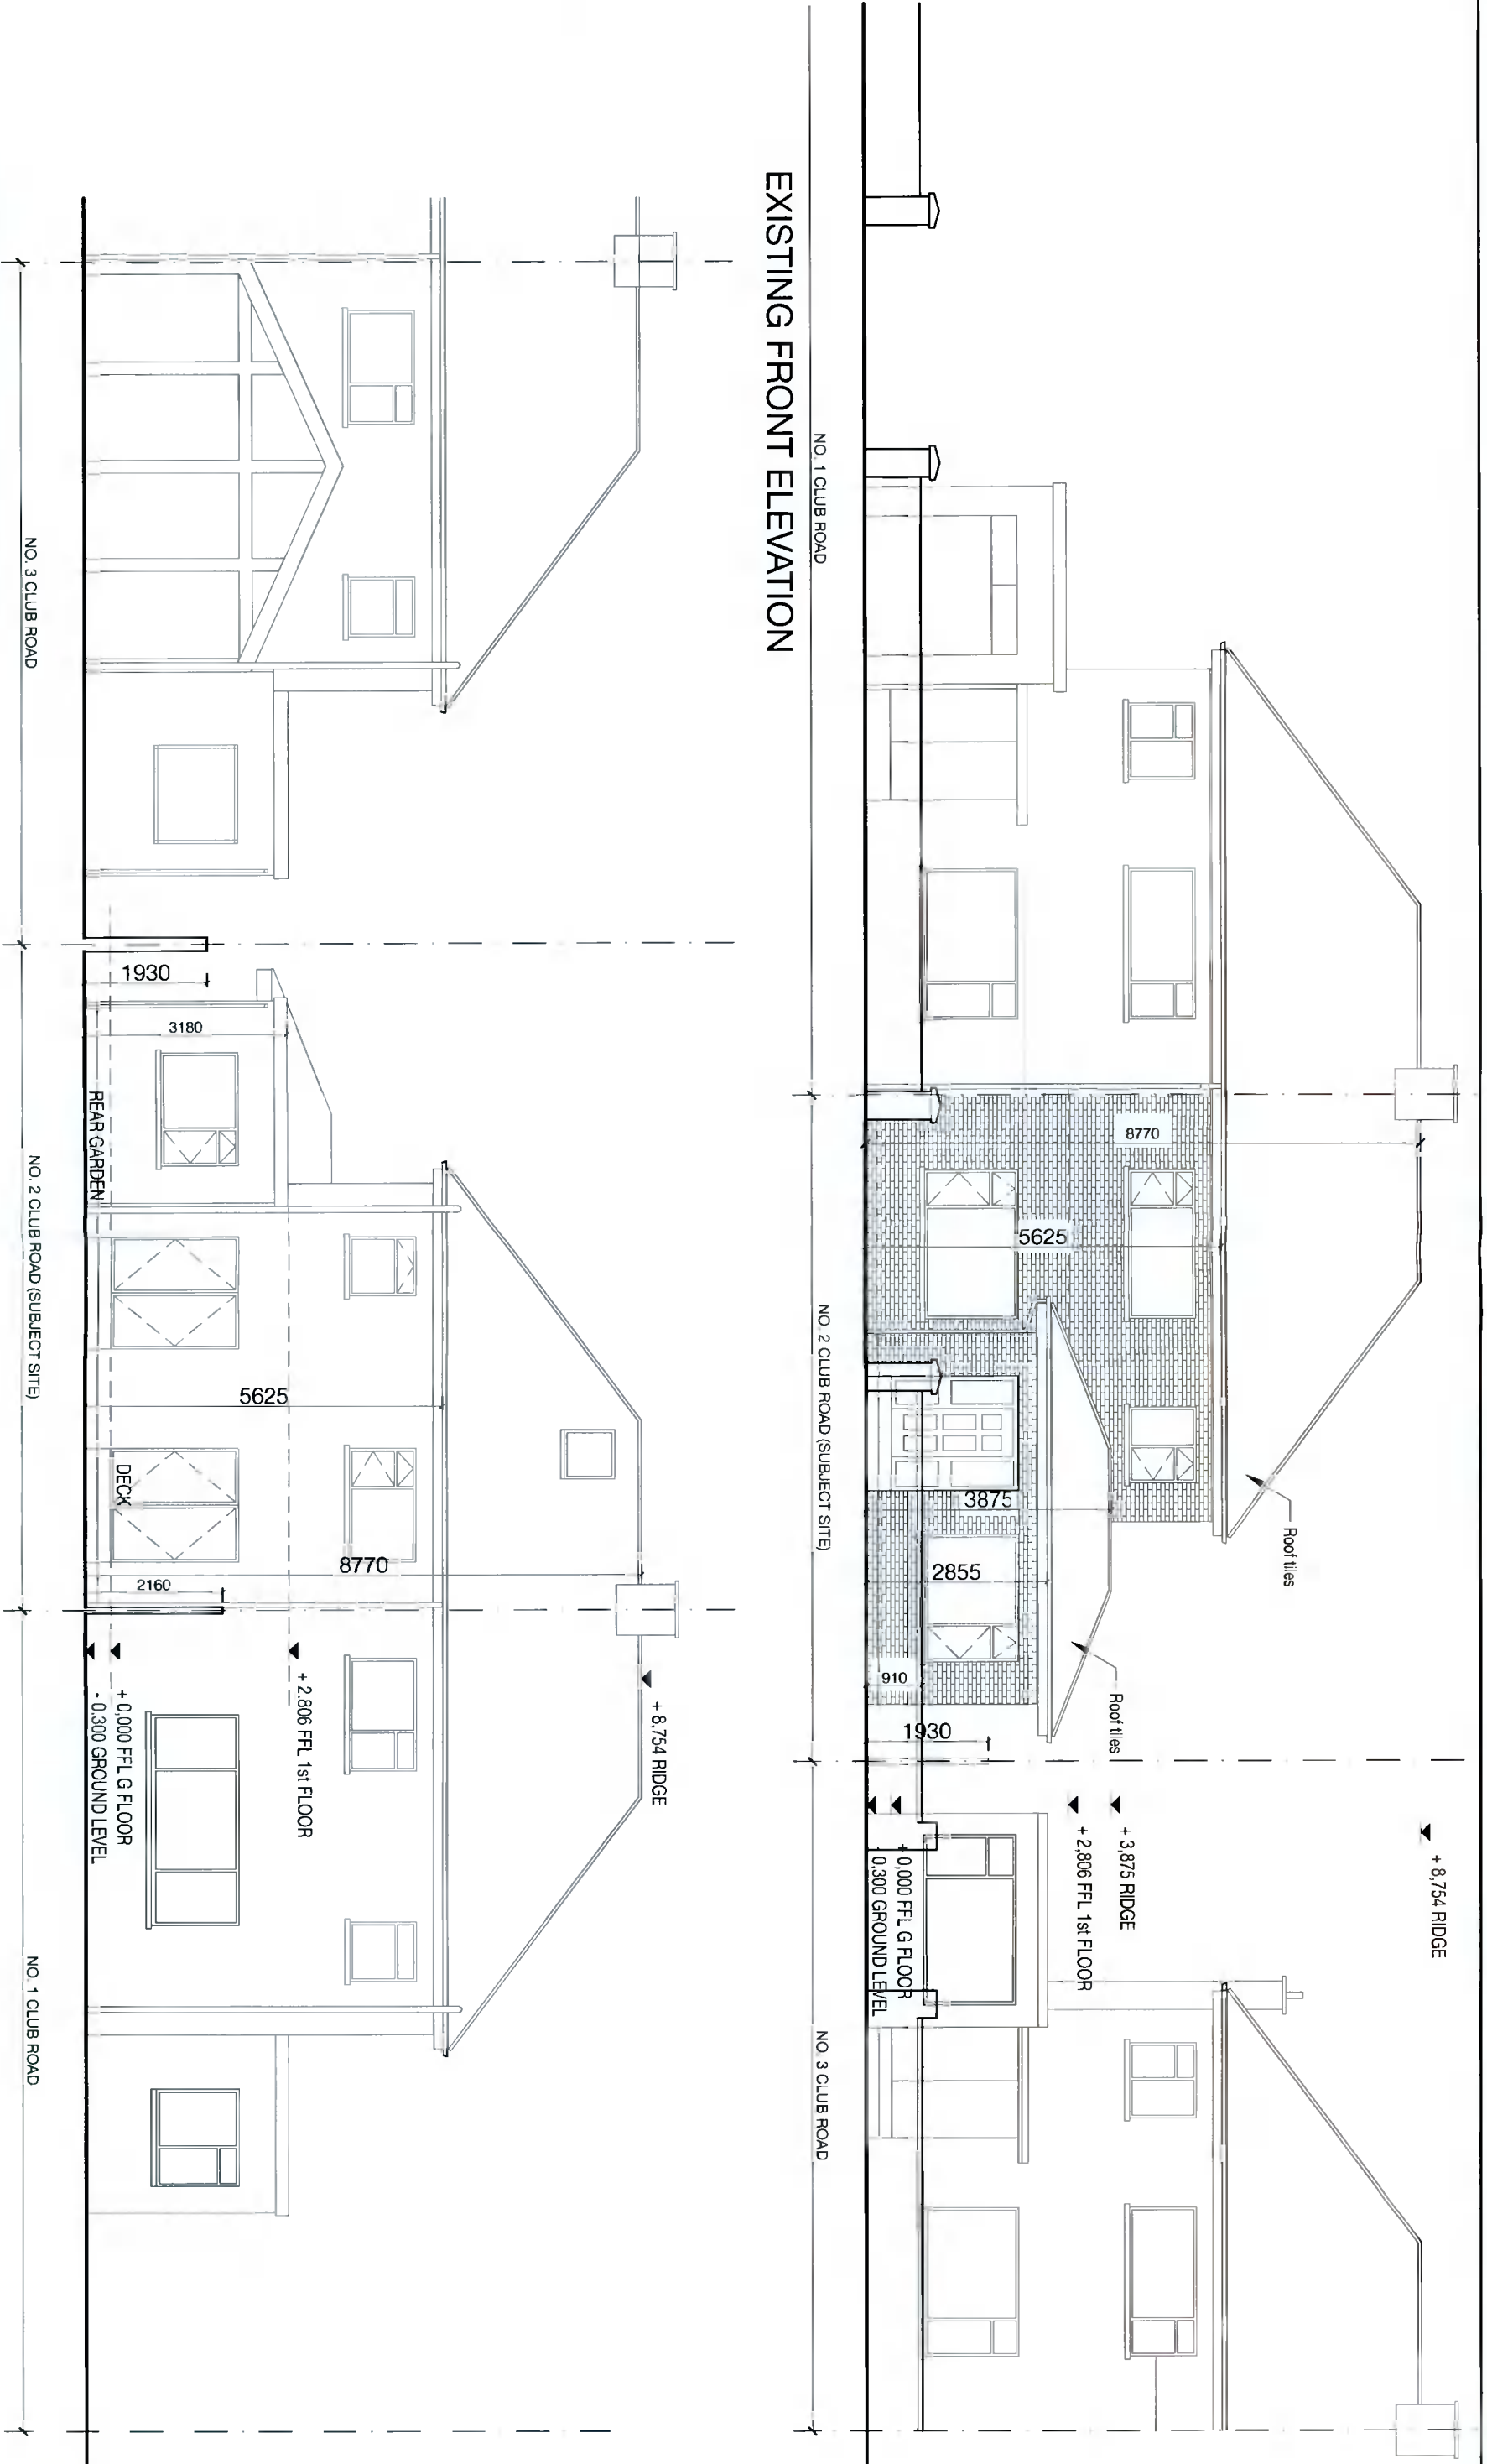

**EXISTING REAR ELEVATION**

Madeleine Moore Architect MR/IAI  
 T 085 716 7255 E madeleinemooarchitect@gmail.com  
 44 Mountpleasant Avenue Lower Dublin 6 D06 K316

**RIAI**  
 Registered Architect  
 2021  
 Architect Accredited in Conservation  
 G3

DO NOT SCALE FROM THIS DRAWING  
 ALL DIMENSIONS TO BE CHECKED ON SITE. NOTIFY DISCREPANCIES TO ARCHITECTS IMMEDIATELY. REFER TO GENERAL REQUIREMENT OF THE SPECIFICATION AND THE CONTRACT AS NOTED ON GENERAL ARRANGEMENT DRAWINGS. The work is to be carried out in accordance with the current Irish Building Regulations and Technical guidance Documents and with current best building practice. This drawing is copyright.

REV DATE DESCRIPTION

DRAWING TITLE

EXISTING ELEVATIONS

DWG NO. 149/ PL05

PROJECT TITLE

2 CLUB ROAD, FOX AND GEESE DUBLIN 22

SCALE 1:100 @ A3


CLIENTS

D22 AV60  
 DECLAN DOHERTY AND LISA HUTCHINGS


DATE 10.11.2021

ISSUE PLANNING

REVISION

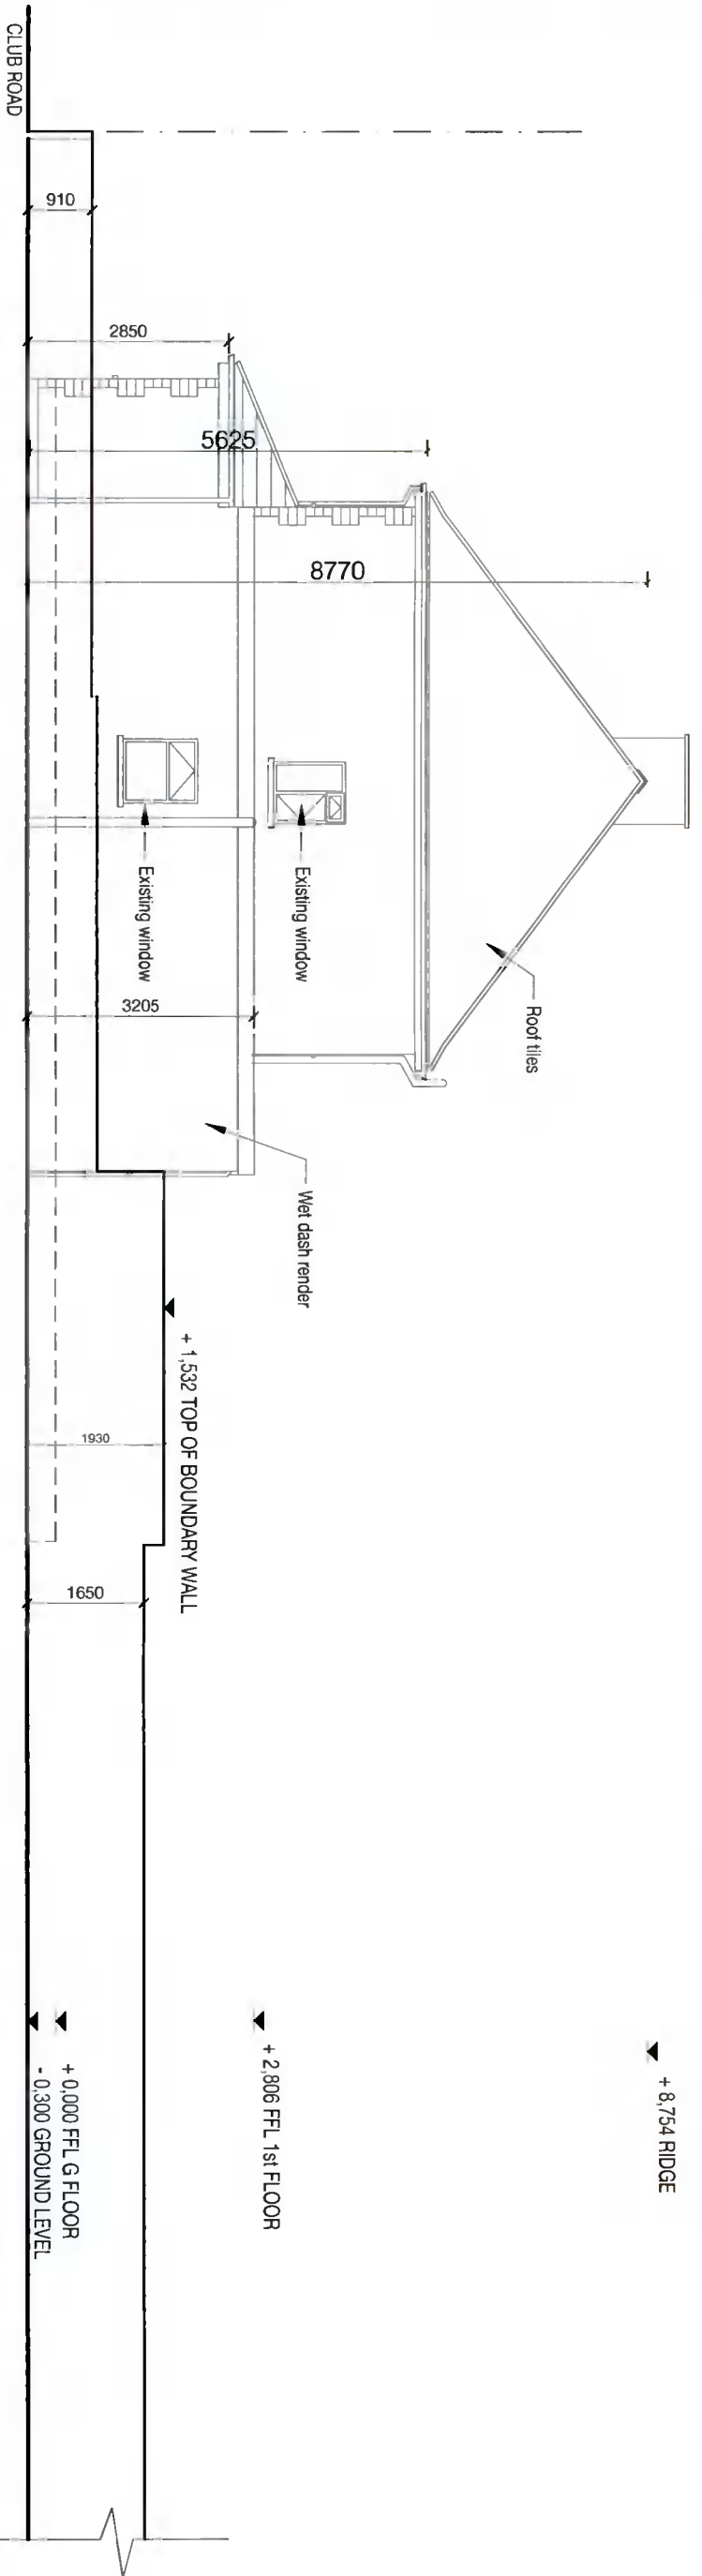

EXISTING SOUTH EAST ELEVATION

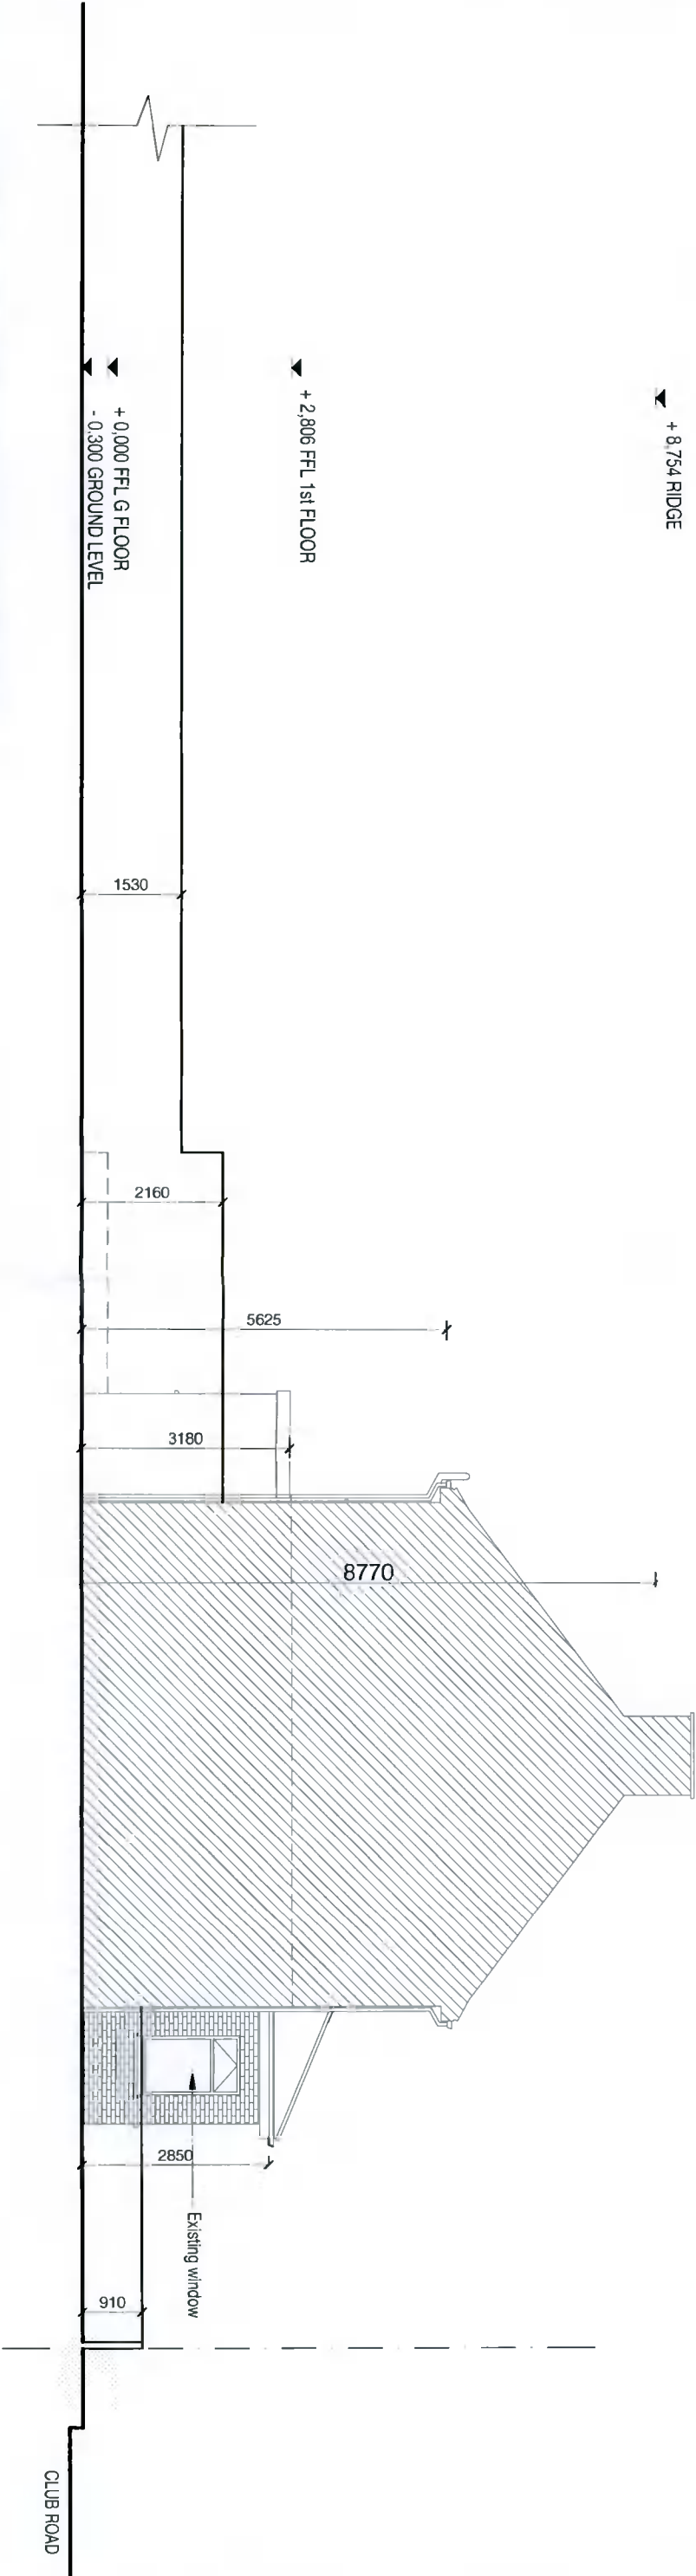

EXISTING NORTH WEST ELEVATION

Madeleine Moore Architect MR/IAI  
 T 085 716 7255 E madeleinemooarchitect@gmail.com  
 44 Mountpleasant Avenue Lower Dublin 6 D06 K316

DO NOT SCALE FROM THIS DRAWING  
 ALL DIMENSIONS TO BE CHECKED ON SITE. NOTIFY DISCREPANCIES TO ARCHITECTS IMMEDIATELY. REFER TO GENERAL REQUIREMENT OF THE SPECIFICATION AND THE CONTRACT AS NOTED ON GENERAL ARRANGEMENT DRAWINGS. The work is to be carried out in accordance with the current Irish Building Regulations and Technical guidance Documents and with current best building practice. This drawing is copyright.

REV	DATE	DESCRIPTION

DRAWING TITLE: EXISTING ELEVATIONS  
 PROJECT TITLE: 2 CLUB ROAD, FOX AND GEESE DUBLIN 22  
 CLIENTS: DECLAN DOHERTY AND LISA HUTCHINGS

DWG NO.: 149/PL06  
 SCALE: 1:100 @ A3  
 DATE: 10.11.2021  
 ISSUE: PLANNING  
 REVISION:  

